


Joel Street Farm, Joel Street, Northwood Hills, London

Site Location Plan

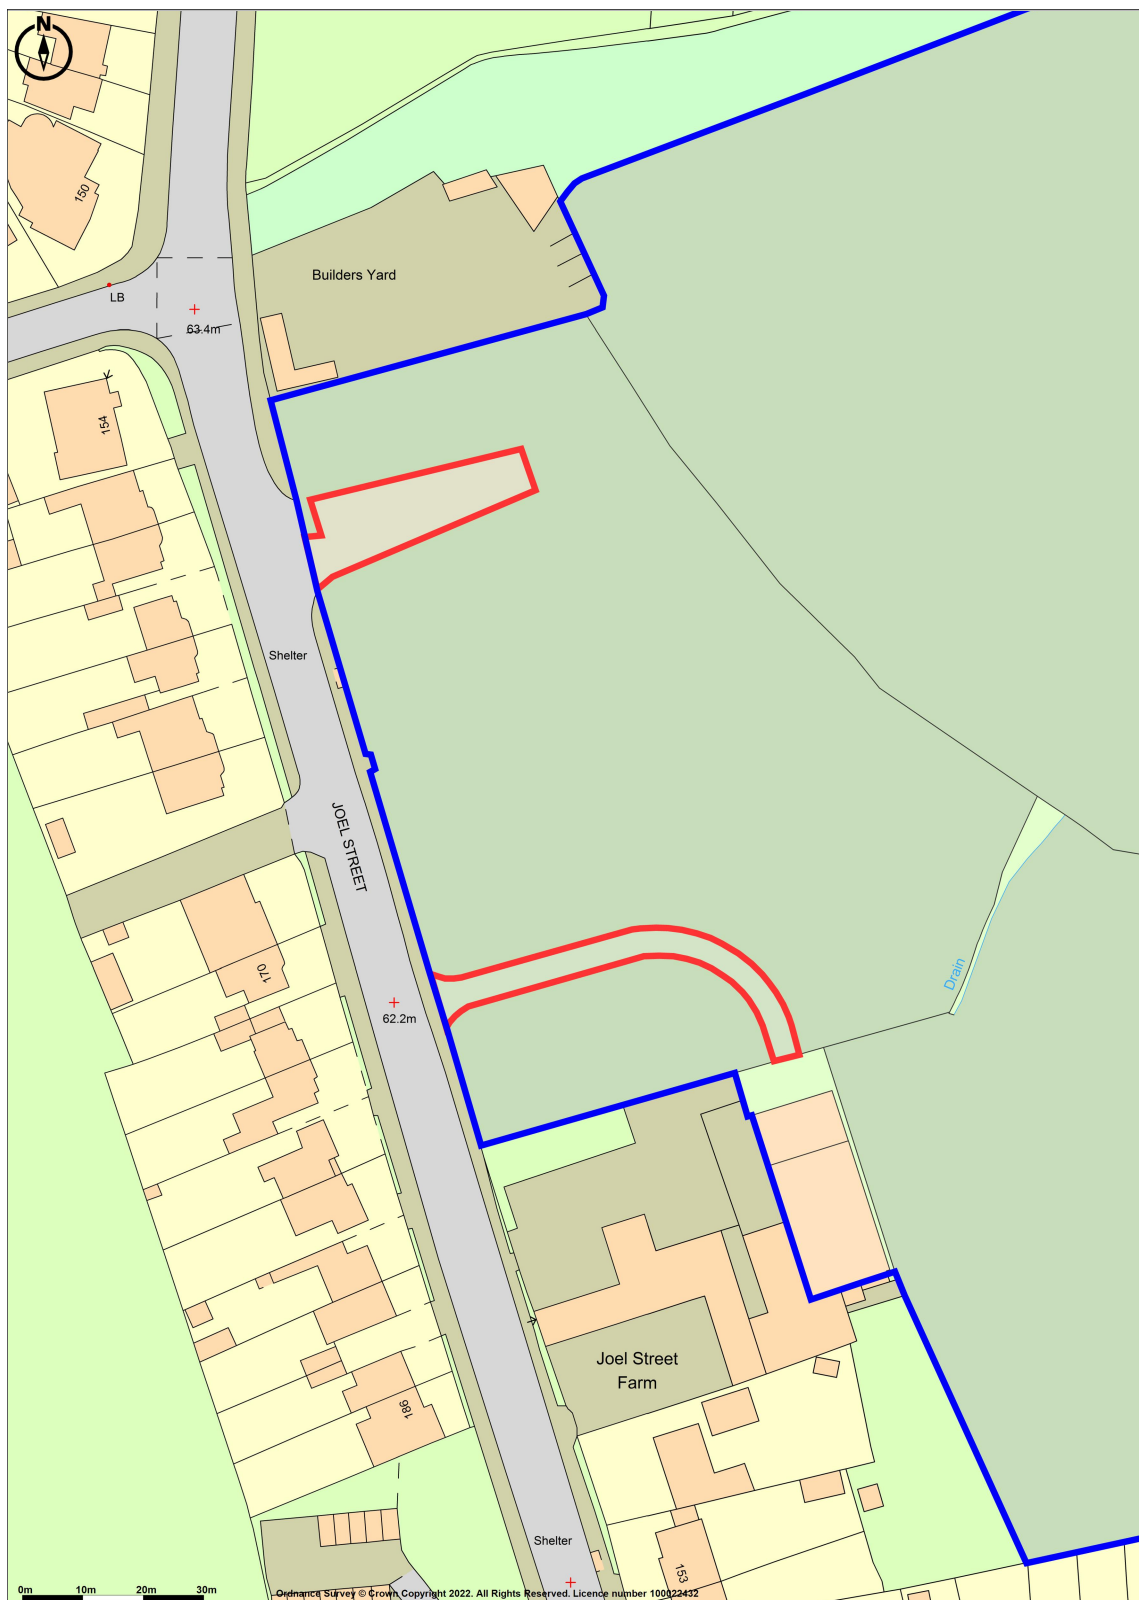

Promap
LANDMARK INFORMATION

Ordnance Survey © Crown Copyright 2022. All Rights Reserved.
Licence number 100022432
Plotted Scale - 1:1250. Paper Size - A4

Drawing No. CHSL-OT-001