




All measurements are to be checked on-site for validation and authenticity with layouts indicative only

No amendments or copies are to be produced without prior consent from Rapleys LLP.

Ref	Date	Revision
-	-	-

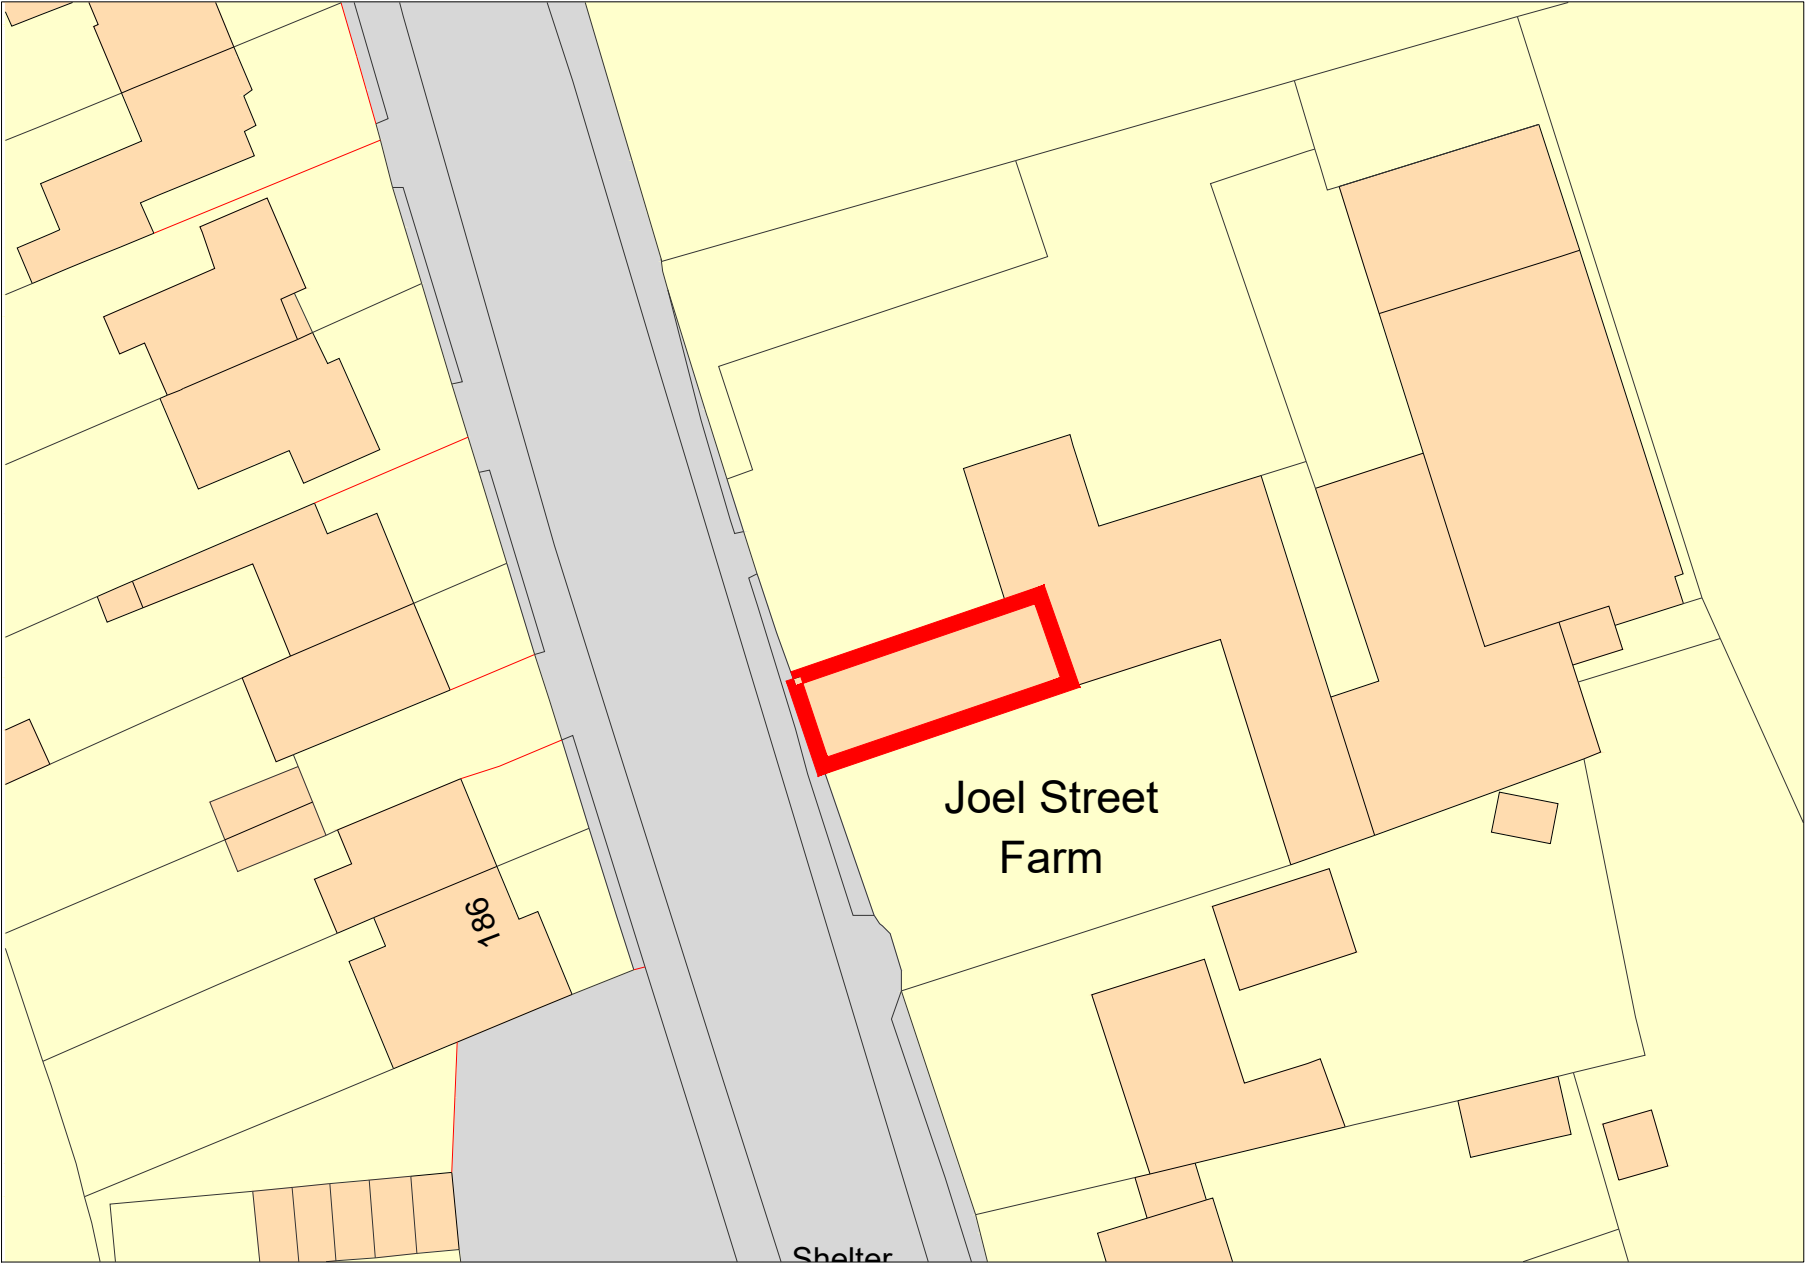

**Block Plan**  
Scale: 1:500 @ A3

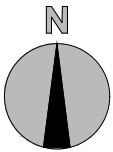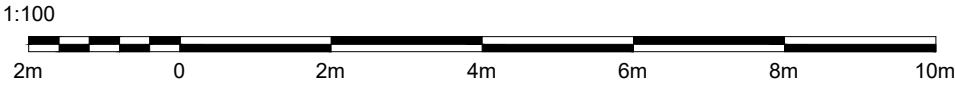

Client  
CVS (UK) Ltd

Job Title  
Joel Veterinary Clinic  
Farm Joel St  
Pinner  
HA5 2PD

Drawing Title  
Block Plan

Scale	Size	Date	Drawn
1:500	A3	Jan 2021	CB



RAPLEYS LLP  
126 Colmore Row,  
Birmingham, B3 3AP  
Tel: 0370 777 6292  
[www.rapleys.com](http://www.rapleys.com)

DRAWING NO. - 005