


All measurements are to be checked on-site for validation and authenticity with layouts indicative only

No amendments or copies are to be produced without prior consent from Rapleys LLP.

Ref	Date	Revision

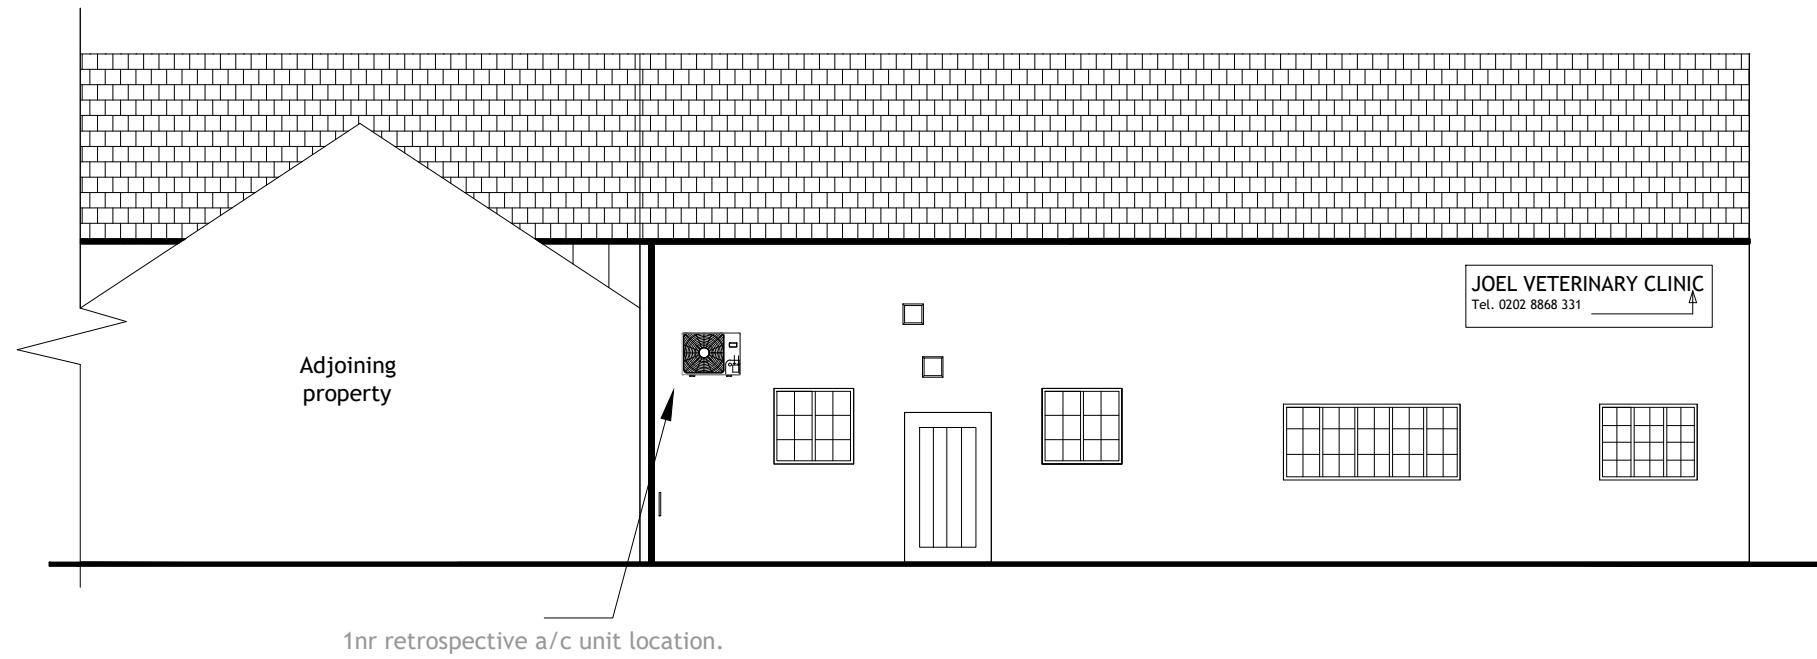


1nr retrospective a/c unit location.

### Proposed Rear (North Facing) Elevation

Scale: 1:100 @ A3

All other elevations are unaffected by the proposals

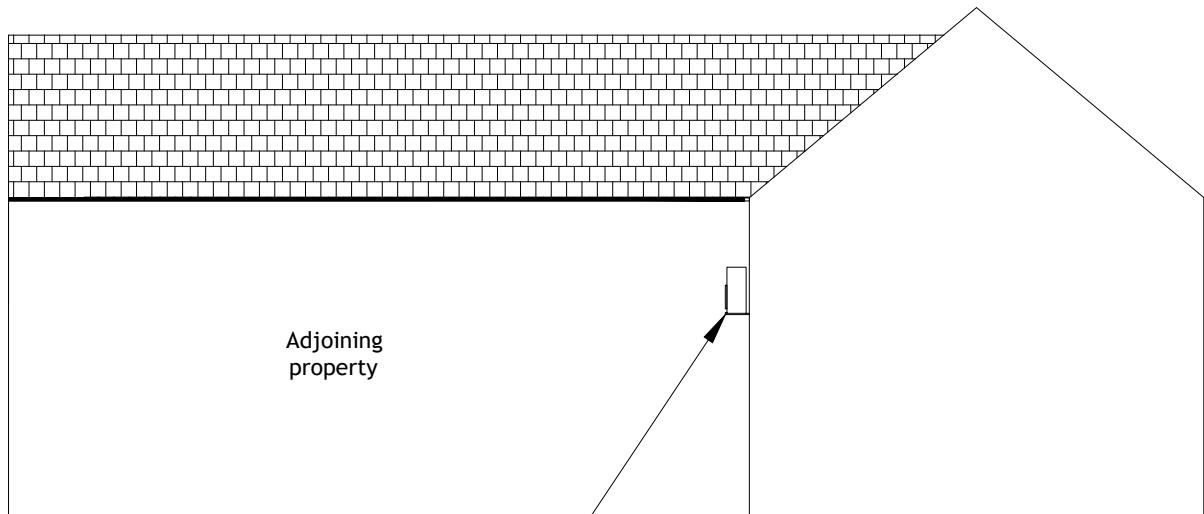

### Proposed Side (West Facing) Elevation

Scale: 1:100 @ A3

1nr retrospective a/c unit location.

Fujitsu General Air Conditioning Unit Ref: AOYG36LBA5/AOYG45LBA6  
or similar approved



Client  
CVS (UK) Ltd  
Job Title  
Joel Veterinary Clinic  
Farm Joel St  
Pinner  
HA5 2PD

Drawing Title  
Proposed Elevations

Scale Size Date Drawn  
1:100 A3 Feb 2023 CB

**RAPLEYS**

RAPLEYS LLP  
126 Colmore Row,  
Birmingham, B3 3AP  
Tel: 0370 777 6292  
[www.rapleys.com](http://www.rapleys.com)

DRAWING NO. - 004