

All measurements are to be checked on-site for validation and authenticity with layouts indicative only



No amendments or copies are to be produced without prior consent from Rapleys LLP.

Ref	Date	Revision



Block Plan

Scale: 1:500 @ A3

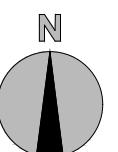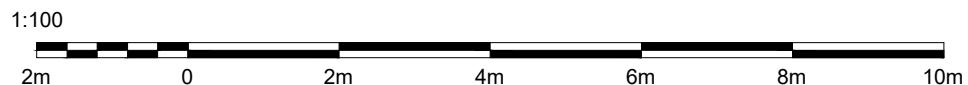

RAPLEYS

RAPLEYS LLP
126 Colmore Row,
Birmingham, B3 3AP
Tel: 0370 777 6292
www.rapleys.com

DRAWING NO. - 005