


Agricultural Building at Joel Street Farm, Joel Street, Northwood Hills, London

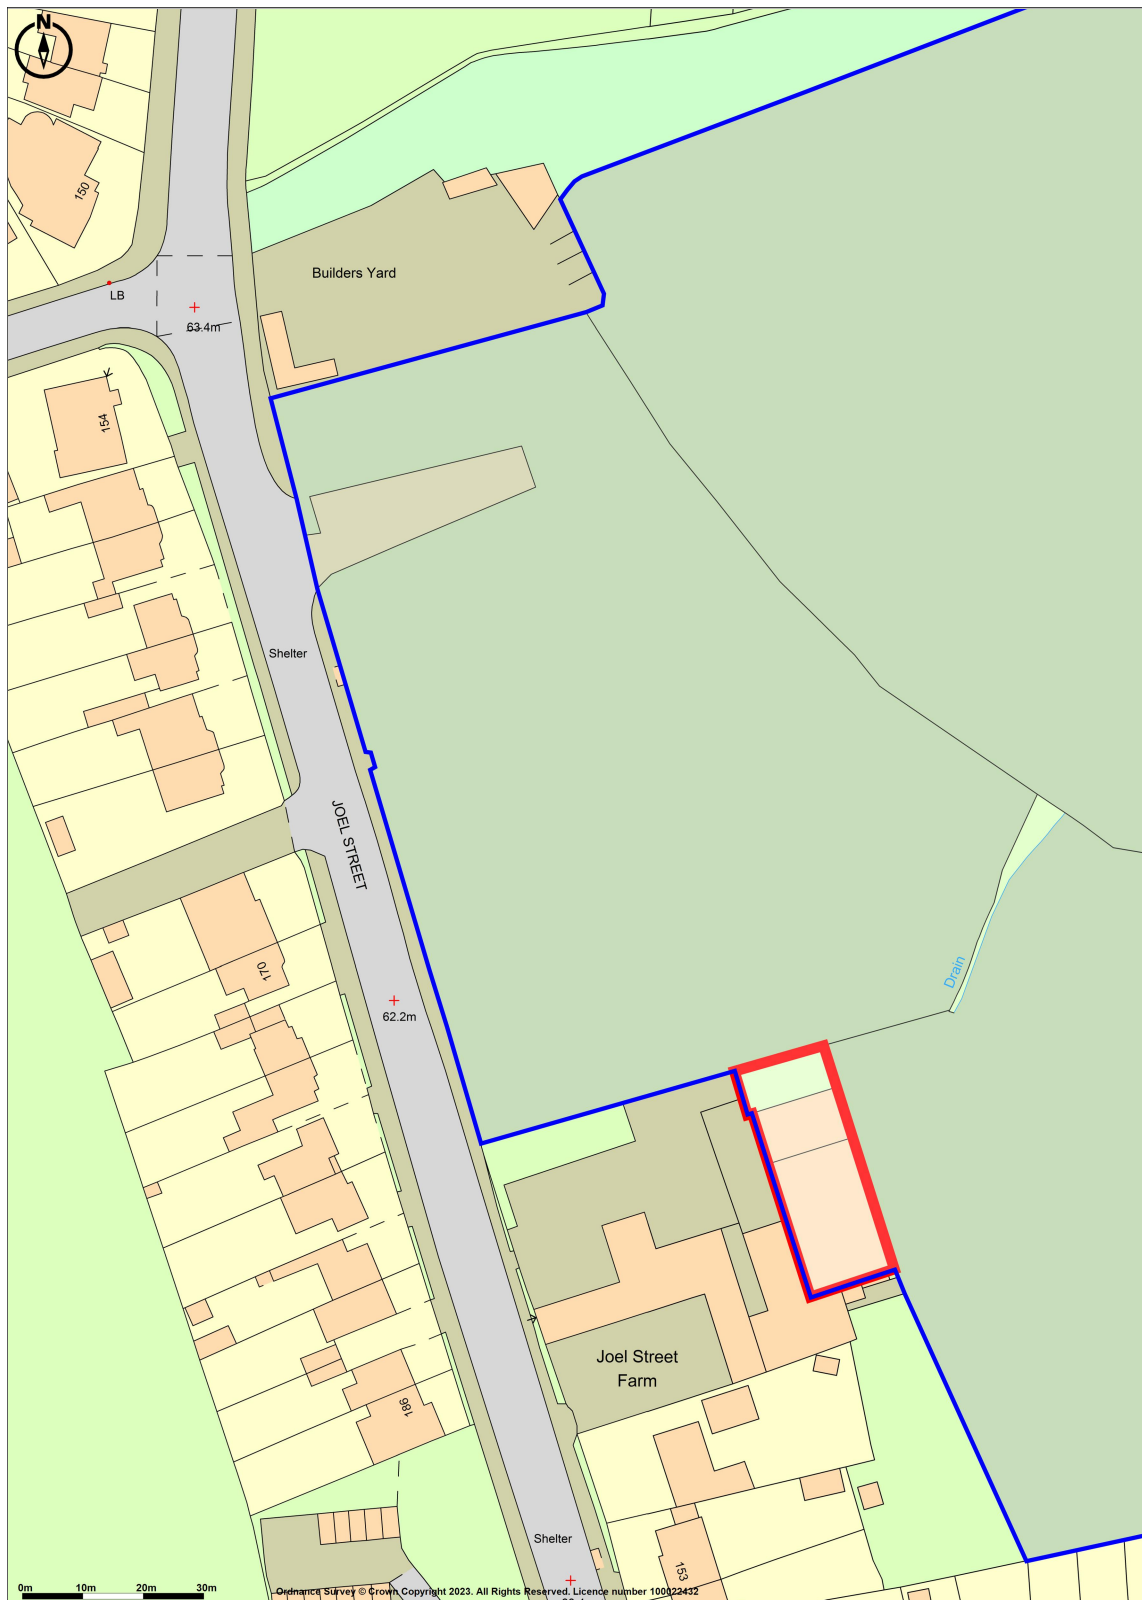

Promap
LANDMARK INFORMATION

Ordnance Survey © Crown Copyright 2023. All Rights Reserved.
Licence number 100022432
Plotted Scale - 1:1250. Paper Size - A4

Site Location Plan
Drawing No. CHSL-OT-002