



NOTES

CONTRACTORS MUST VERIFY ALL DIMENSIONS ON SITE BEFORE COMMENCING ANY WORK ON SHOP DRAWINGS

DO NOT SCALE FROM THIS DRAWING

RS ATPA COPYRIGHT

- Notes:
1. Do not scale this drawing
 2. All dimensions to be verified on site and any discrepancy reported to the client
 3. This drawing to be read in conjunction with all relevant drawings

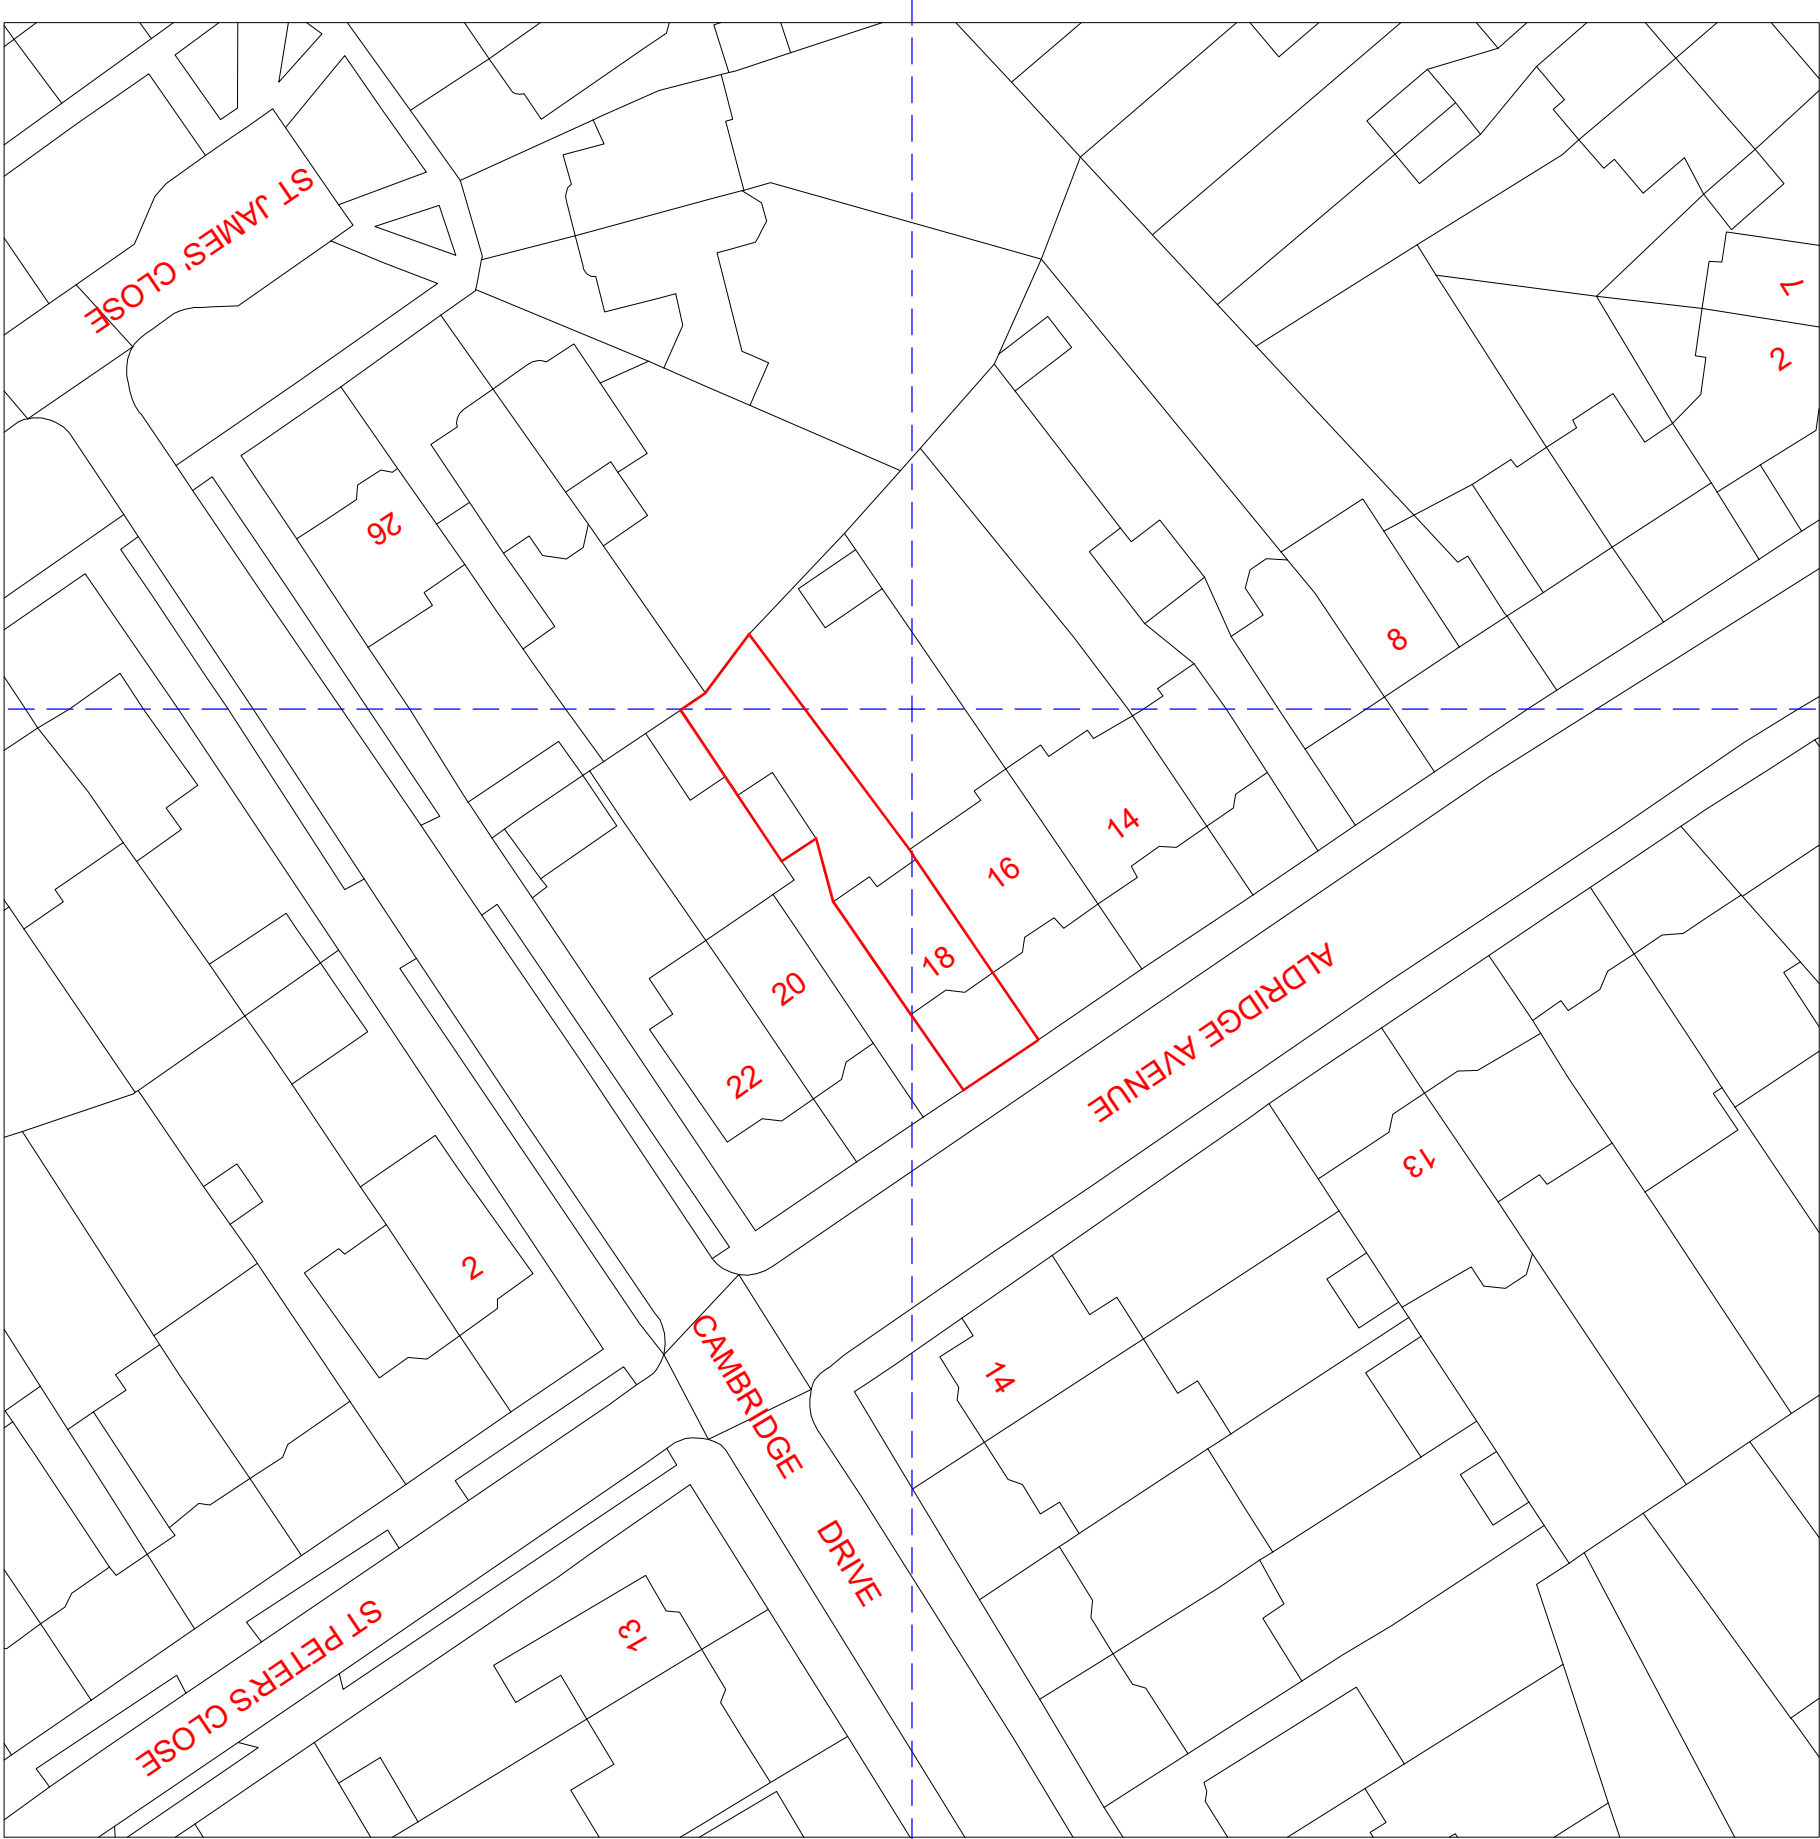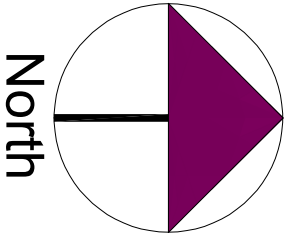

A	Planning Issue	11.11.24	RS
REV	AMENDMENT	DATE	CHD

CLIENT	Vijay Relwani
PROJECT	18 Aldridge Avenue Eastcote - Middlesex HA4 9JU
DRAWING TITLE	Proposed Block Plan Sheet 6

SCALE	DRAWN BY	CHECKED	DATE
1:250 @ A1	RS	RS	11.11.24
1:500 @ A3			
DRAWING NUMBER	2023 - 147 - 06	REVISION	A

DRAWING STATUS

Planning Issue