



NOTES

CONTRACTORS MUST VERIFY ALL DIMENSIONS ON SITE BEFORE COMMENCING ANY WORK ON SHOP DRAWINGS

DO NOT SCALE FROM THIS DRAWING

RS ATPA COPYRIGHT

- Notes:
1. Do not scale this drawing
 2. All dimensions to be verified on site and any discrepancy reported to the client
 3. This drawing to be read in conjunction with all relevant drawings

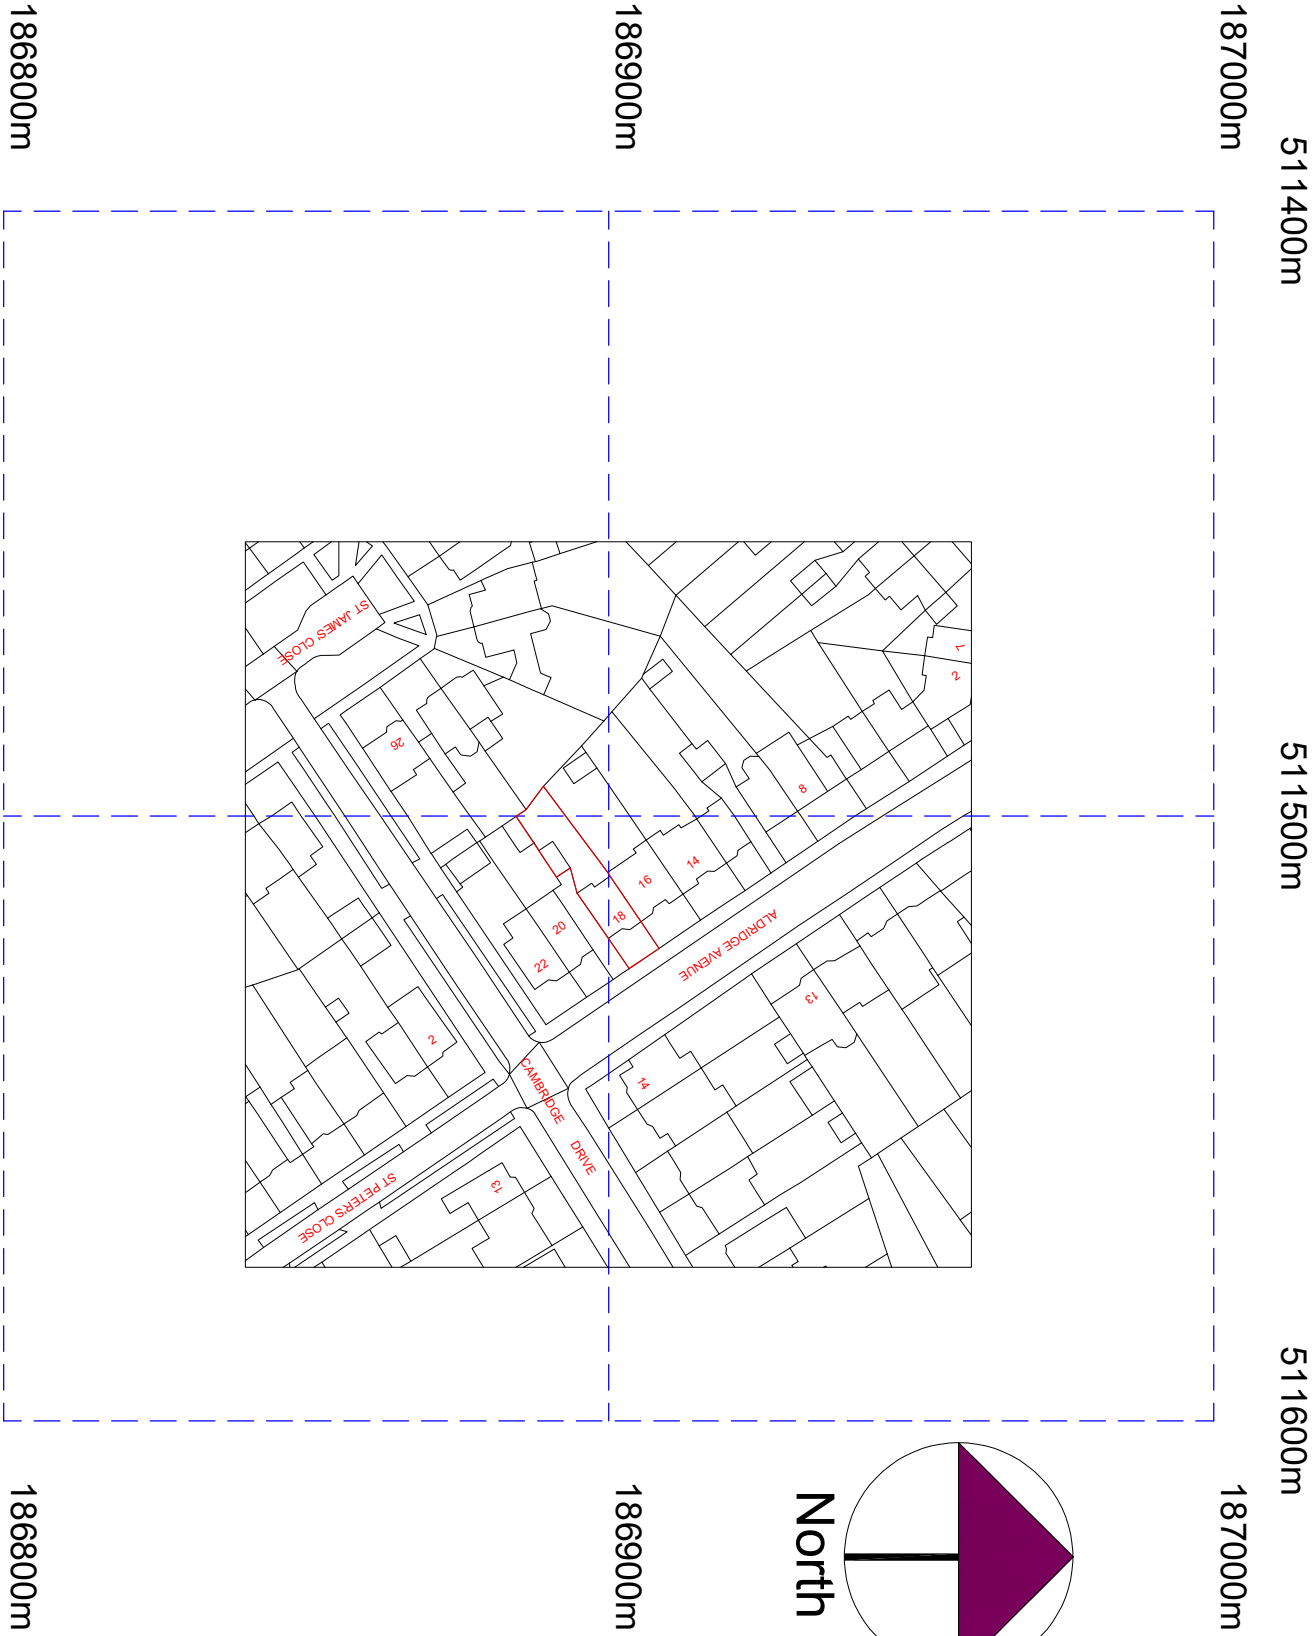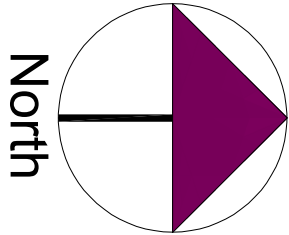

©Crown Copyright and database rights 2024 OS Licence no. AC0000805567

REV	AMENDMENT	DATE	CHD
A	Planning Issue	11.11.24	RS

CLIENT

Vijay Relwani

PROJECT

18 Aldridge Avenue
Eastcote - Middlesex
HA4 9JU

DRAWING TITLE

Proposed Location Plan
Sheet 7

SCALE	DRAWN BY	CHECKED	DATE
1:625 @ A1	RS	RS	11.11.24
1:1250 @ A3			

DRAWING STATUS

Planning Issue

DRAWING NUMBER	REVISION
2023 - 147 - 07	A