


Garage

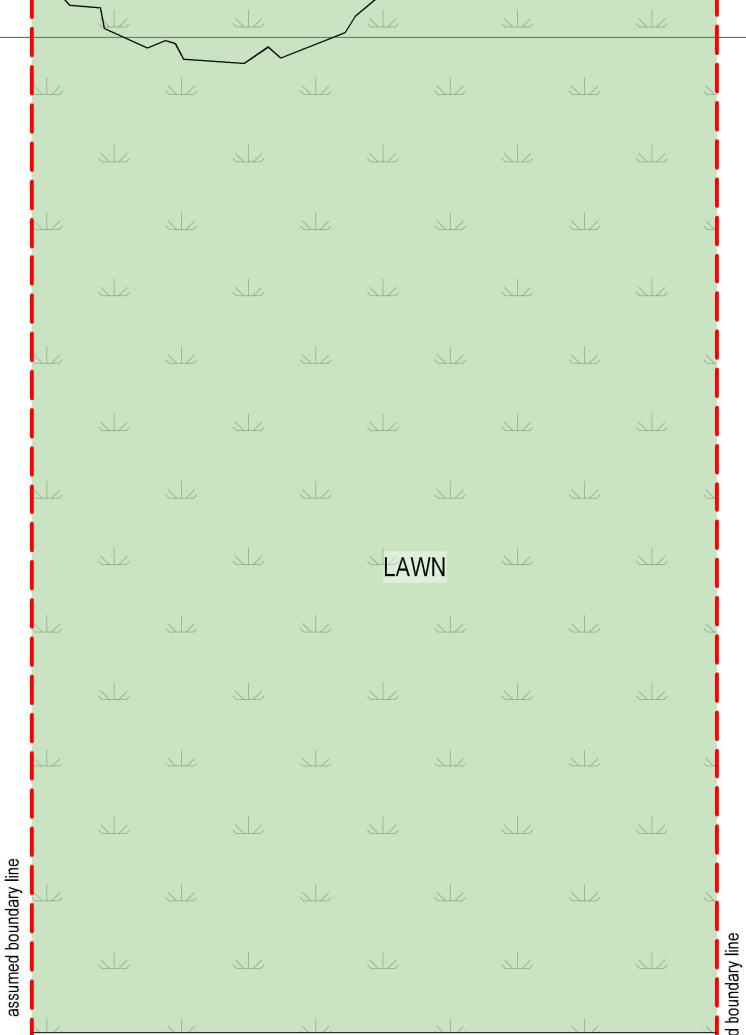


LAWN

assumed boundary line

assumed boundary line


Patio
-300

side access from
shared pathway

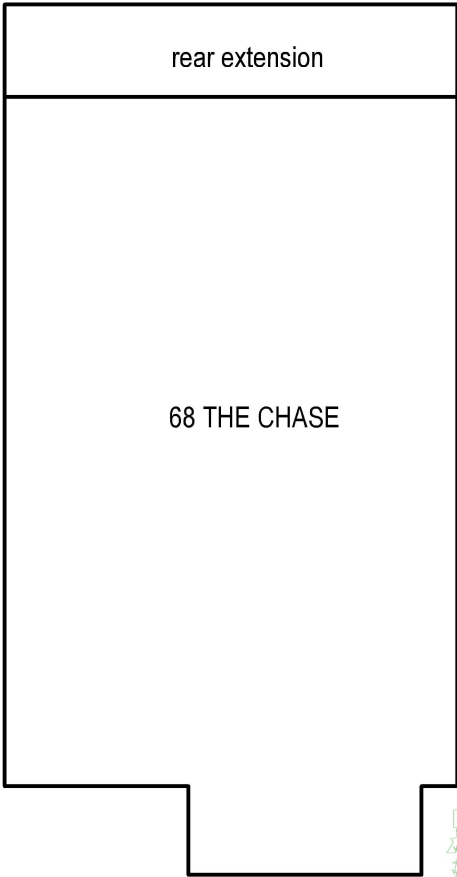

rear extension

68 THE CHASE

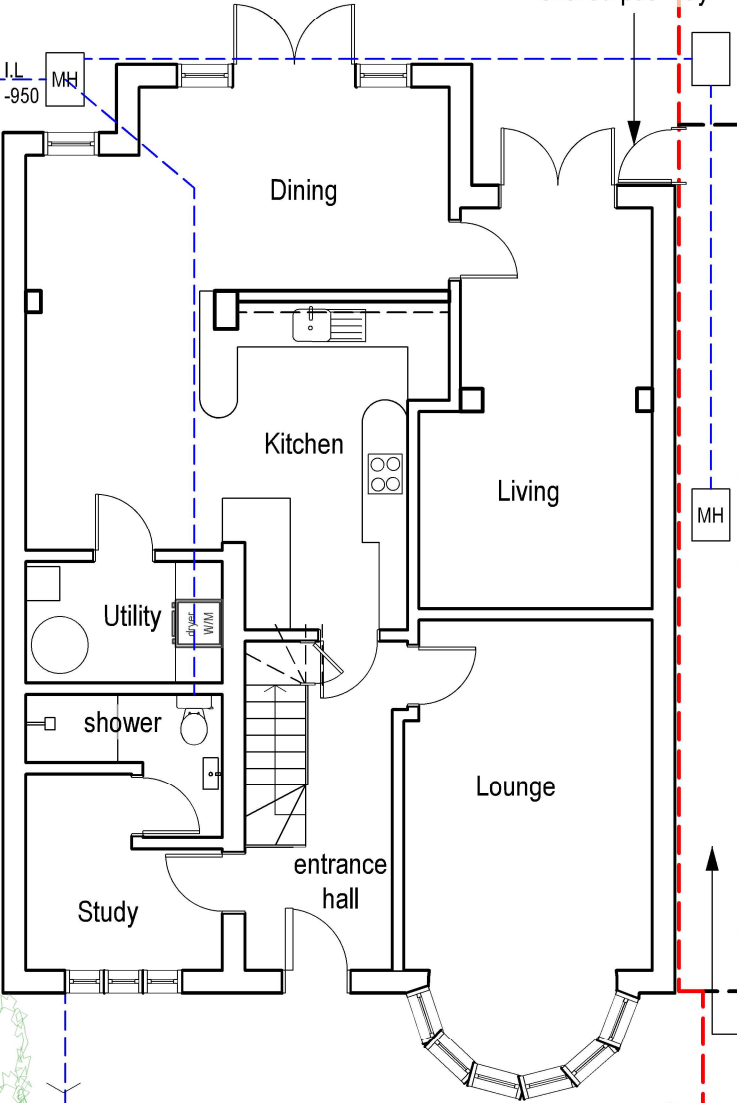

Dining

Kitchen

Living

Lounge

entrance
hall


Study

shower


Utility

MH

MH

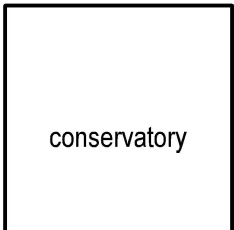


conservatory

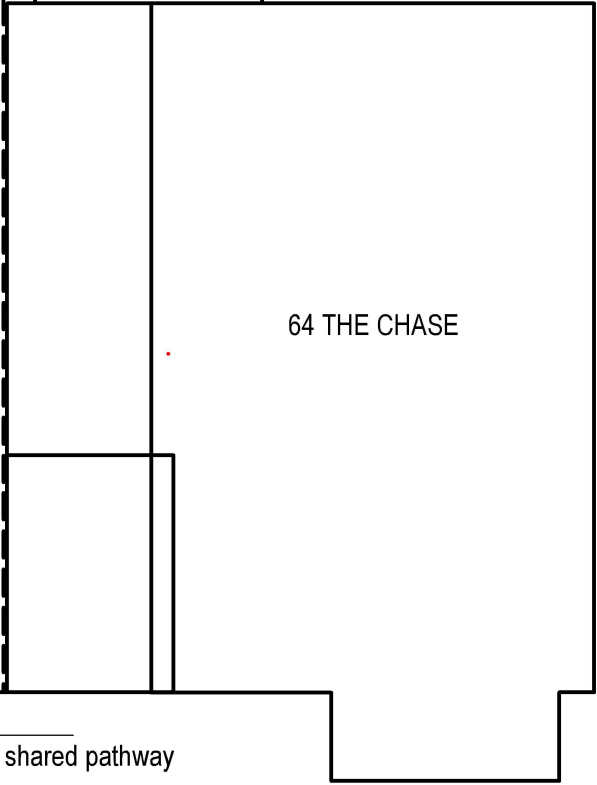


64 THE CHASE

shared pathway

Front Driveway
-220

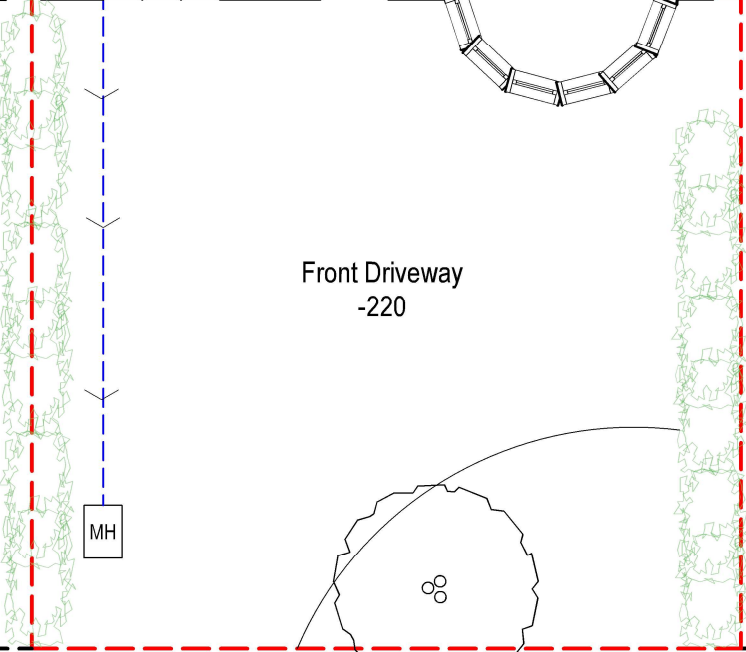

assumed boundary line

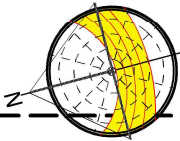


EXISTING

04

EXG GF PLAN
Scale: 1:100



tel : 0796 222 3141
email : sandeep@sskarchitects.co.uk

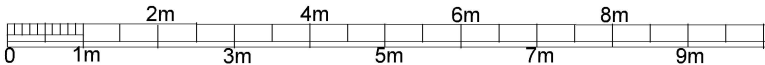

scale - 1 : 100 @ A3

Purpose - Householder planning application

© SSK architects owns the copyright of this drawing which must not be reproduced in whole or part without the written permission.	PROJECT: 66 The Chase, Pinner, HA5 1SN	DATE: 10/12/2024
	DWG NO: EXG GF	REVISION: 04