


1 **01 EXG ELEV SIDE**
Scale: 1:100

Materials

- Roof - Dark brown roof tiles
- Walls - Facing brickwork


- Windows - White UPVc
- Doors - White UPVc
- RWP & Gutters - Black UPVc

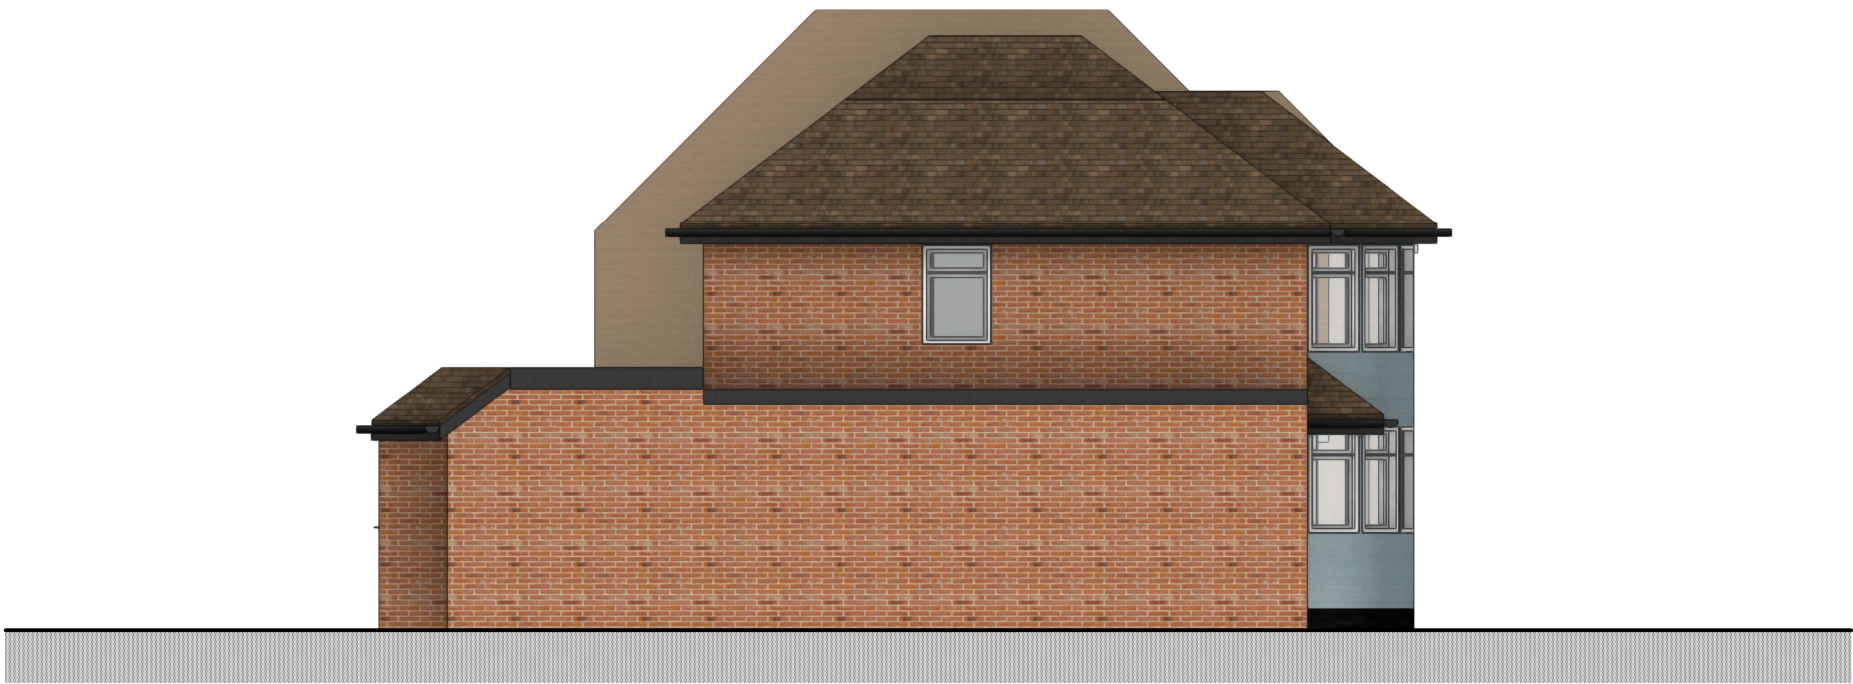

2 **02 EXG ELEV SIDE**
Scale: 1:100



tel : 0796 222 3141
email : sandeep@sskarchitects.co.uk

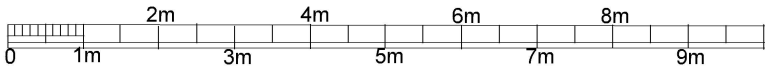

scale - 1 : 100 @ A3

Purpose - Householder planning application

<p>All dimensions to be checked on site. All omissions & discrepancies to be reported to the designer.</p> <p>© SSK architects owns the copyright of this drawing which must not be reproduced in whole or part without the written permission.</p>	PROJECT: 66 The Chase, Pinner, HA5 1SN	DATE: 10/12/2024
	DWG NO: EXG ELEV	REVISION: 08

EXISTING