
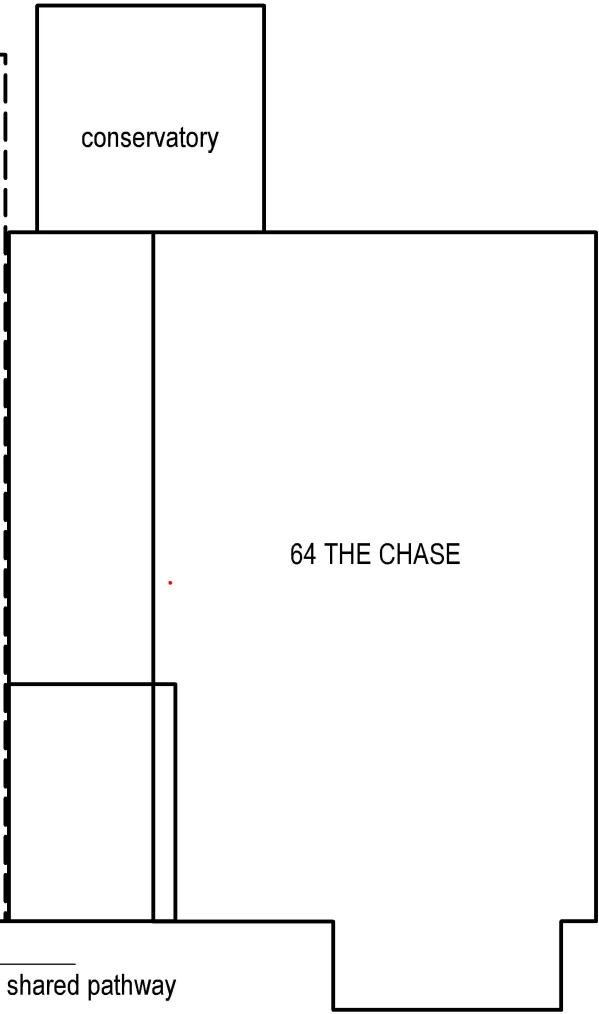
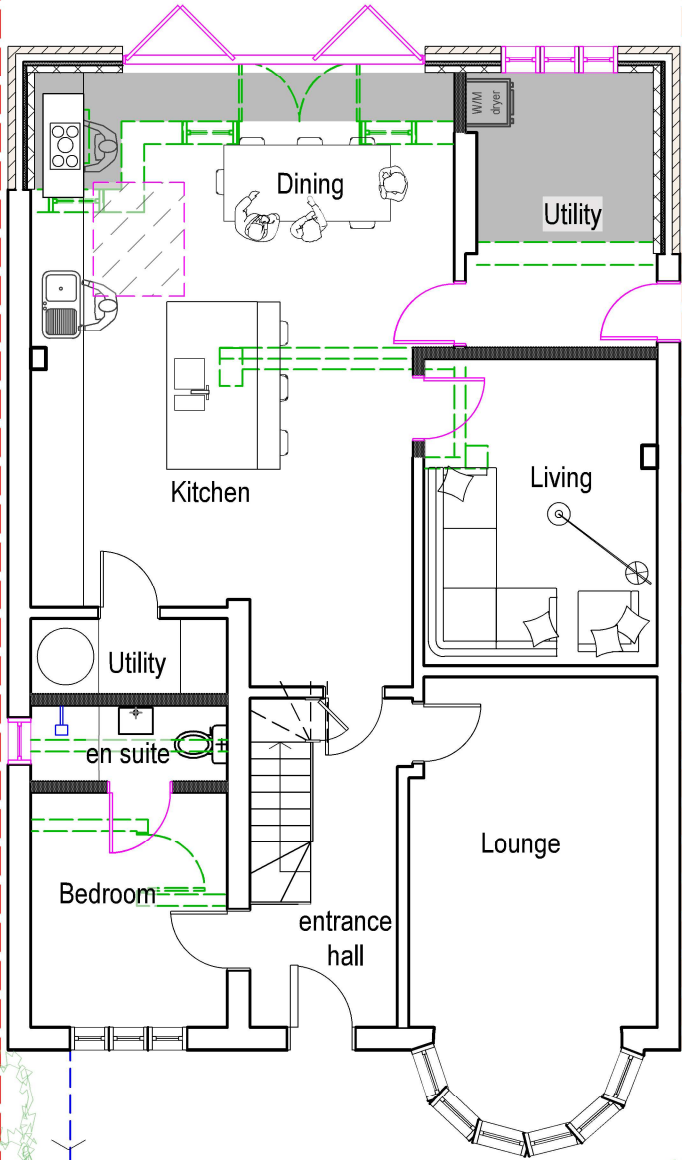


assumed boundary line

assumed boundary line

- New internal walls
- New external walls
- Walls to be demolished
- New doors/windows
- Proposed work shaded

Patio  
-300

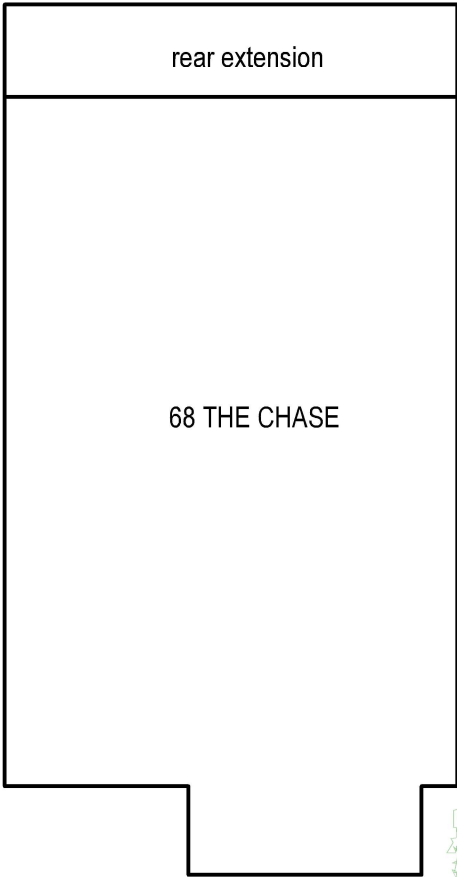

shared pathway

Front Driveway  
-220


assumed boundary line

assumed boundary line

11 PROP GF PLAN  
Scale: 1:100




tel : 0796 222 3141  
email : sandeep@sskarchitects.co.uk

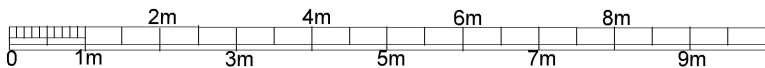

scale - 1 : 100 @ A3

Purpose - Householder planning application

All dimensions to be checked on site. All omissions & discrepancies to be reported to the designer. © SSK architects owns the copyright of this drawing which must not be reproduced in whole or part without the written permission.	PROJECT: 66 The Chase, Pinner, HA5 1SN	DATE: 10/12/2024
	DWG NO: PROP GF	REVISION: 11

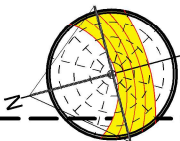

PROPOSED