



Garage

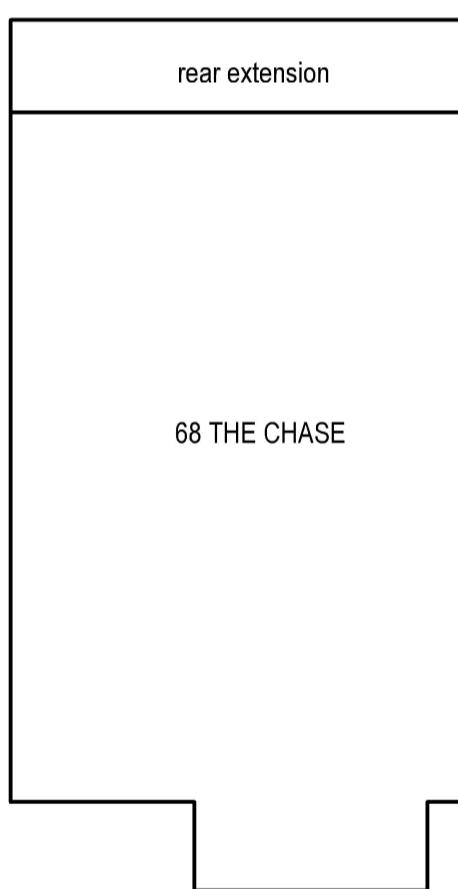


68 THE CHASE

rear extension

assumed boundary line

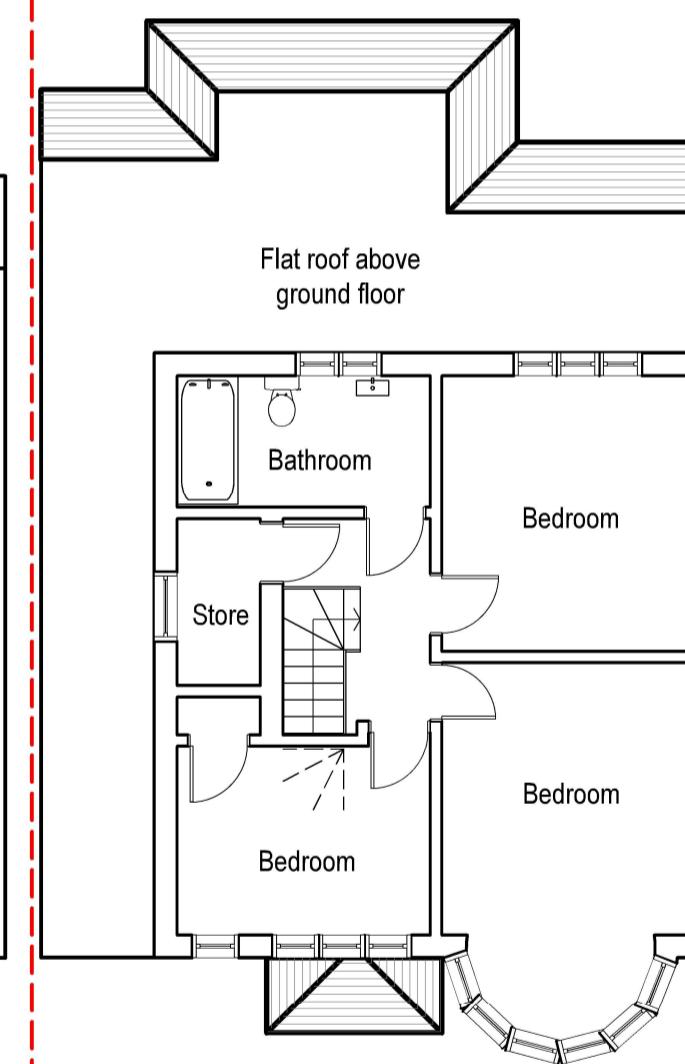

assumed boundary line

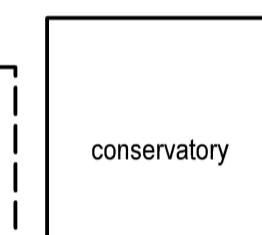

conservatory

64 THE CHASE

05 EXG FF PLAN
Scale: 1:100




tel : 0796 222 3141

email : sandeep@sskarchitects.co.uk

0 1m 2m 3m 4m 5m 6m 7m 8m 9m

scale - 1 : 100 @ A3

assumed boundary line

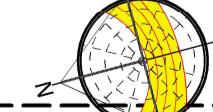

EXISTING

Purpose - Householder planning application

All dimensions to be checked on site.
All omissions & discrepancies to be reported
assumed boundary line

PROJECT: 66 The Chase,
Pinner, HA5 1SN DATE: 24/02/2025

© SSK architects owns the copyright of this
drawing which must not be reproduced in
whole or part without the written permission.

DWG NO: EXG FF REVISION: 05