



01

01 EXG ELEV FRONT

Scale: 1:100

Materials

- Roof - Dark brown roof tiles
- Walls - Facing brickwork

Windows - White UPVc

Doors - White UPVc

RWP & Gutters - Black UPVc




02

02 EXG ELEV REAR

Scale: 1:100



tel : 0796 222 3141
email : sandeep@sskarchitects.co.uk

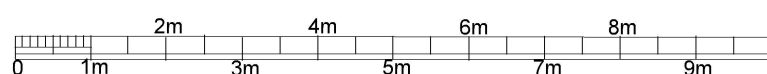

scale - 1 : 100 @ A3

Purpose - Householder planning application

© SSK architects owns the copyright of this drawing which must not be reproduced in whole or part without the written permission.	PROJECT: 66 The Chase, Pinner, HA5 1SN	DATE: 24/02/2025
	DWG NO: EXG ELEV	REVISION: 07

EXISTING