


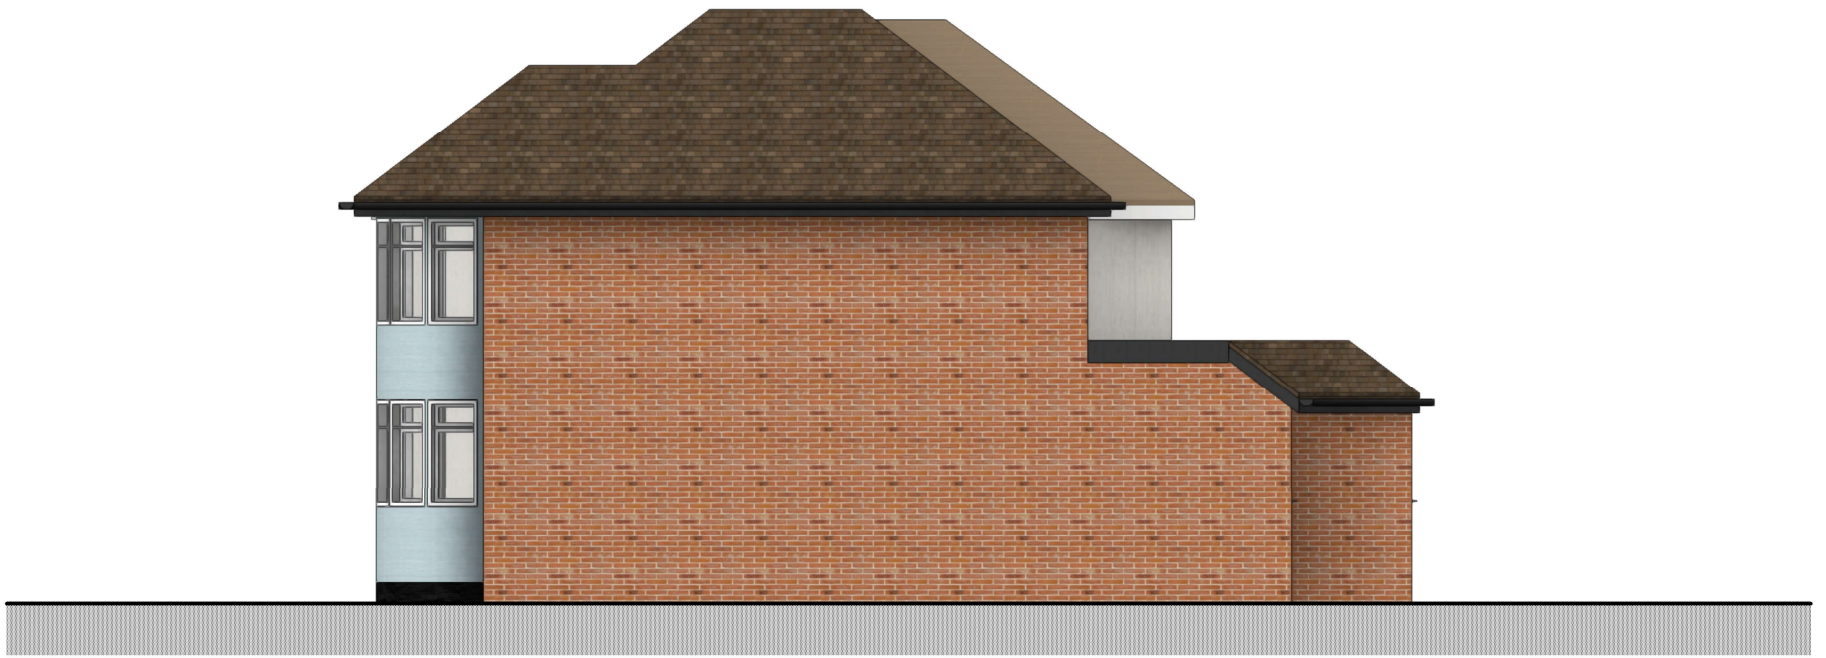


1 **01 EXG ELEV SIDE**  
Scale: 1:100

**Materials**

- Roof - Dark brown roof tiles
- Walls - Facing brickwork


- Windows - White UPVc
- Doors - White UPVc
- RWP & Gutters - Black UPVc

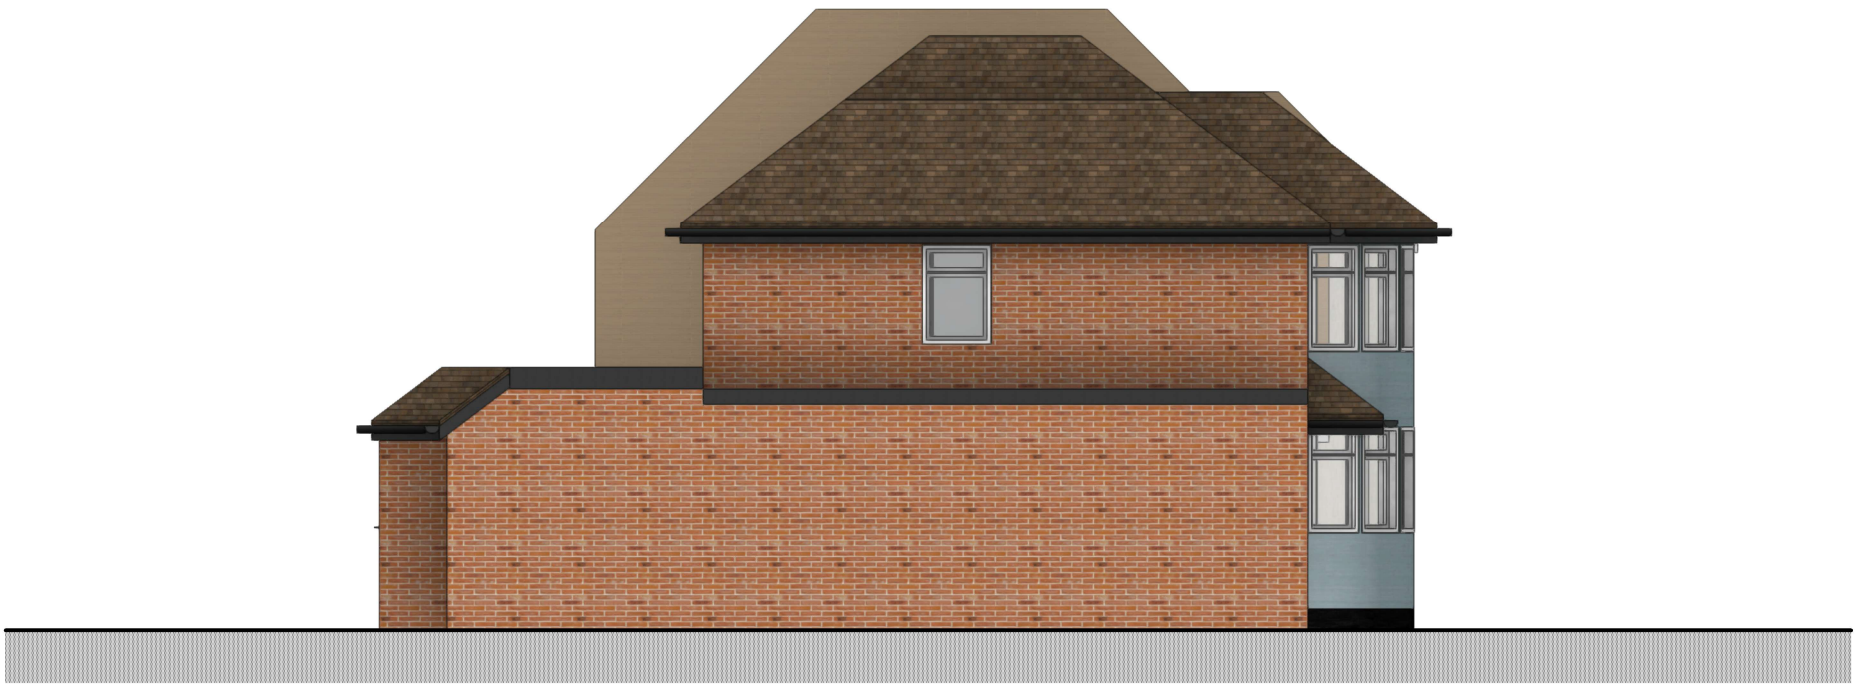

2 **02 EXG ELEV SIDE**  
Scale: 1:100



tel : 0796 222 3141  
email : sandeep@sskarchitects.co.uk

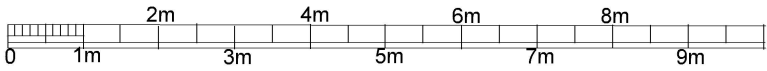

scale - 1 : 100 @ A3

Purpose - Householder planning application

|   |                                           |                  |
|---|-------------------------------------------|------------------|
| <p>All dimensions to be checked on site.<br/>All omissions &amp; discrepancies to be reported to the designer.</p> <p>© SSK architects owns the copyright of this drawing which must not be reproduced in whole or part without the written permission.</p> | PROJECT: 66 The Chase,<br>Pinner, HA5 1SN | DATE: 24/02/2025 |
|   | DWG NO: EXG ELEV                          | REVISION: 08     |

EXISTING