


Garage

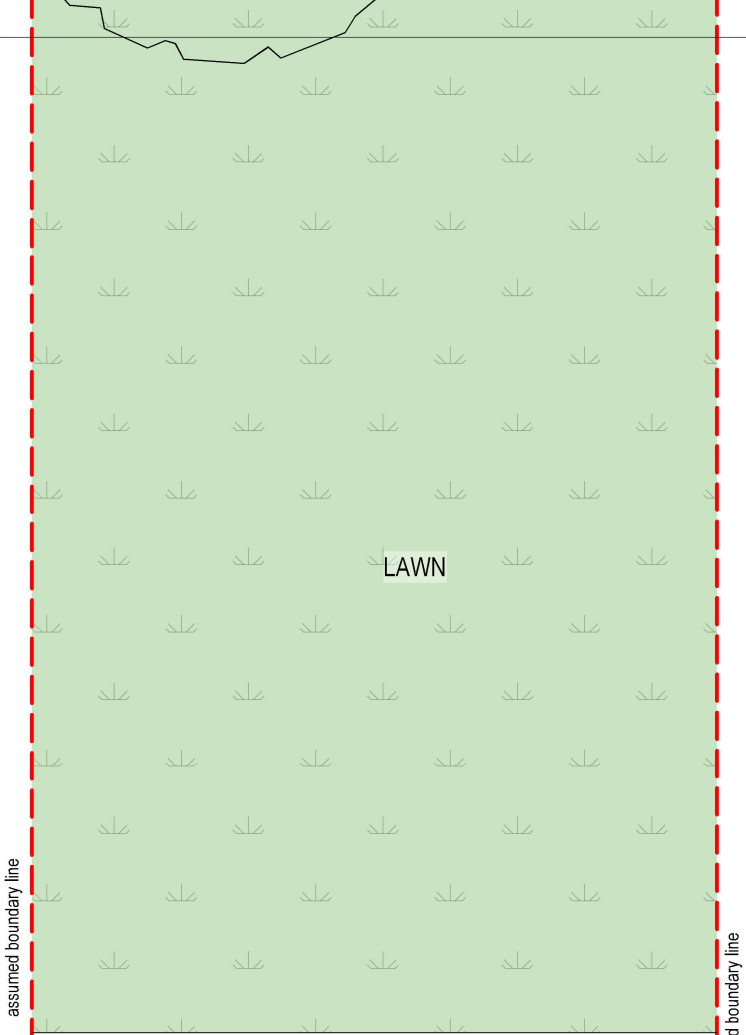

LAWN


assumed boundary line

assumed boundary line

- New internal walls
- New external walls
- Walls to be demolished
- New doors/windows
- Proposed work shaded


Ground floor extension
already approved
REF - 8862/APP/2024/3221

Patio
-300

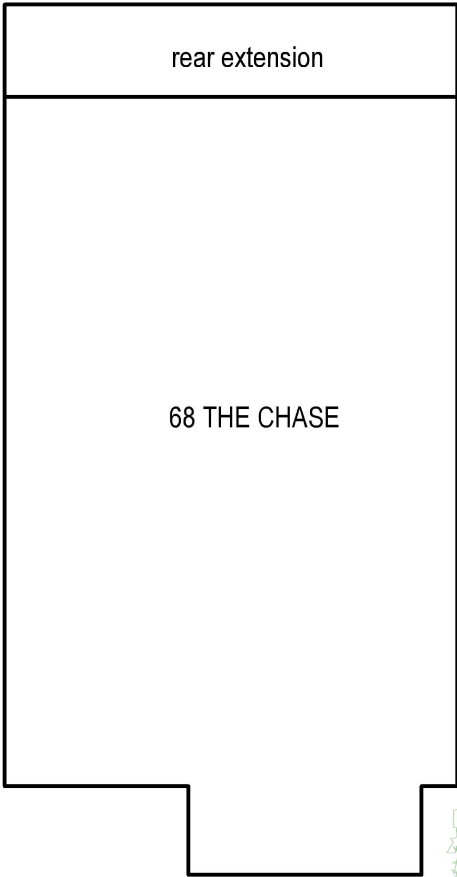

rear extension

68 THE CHASE

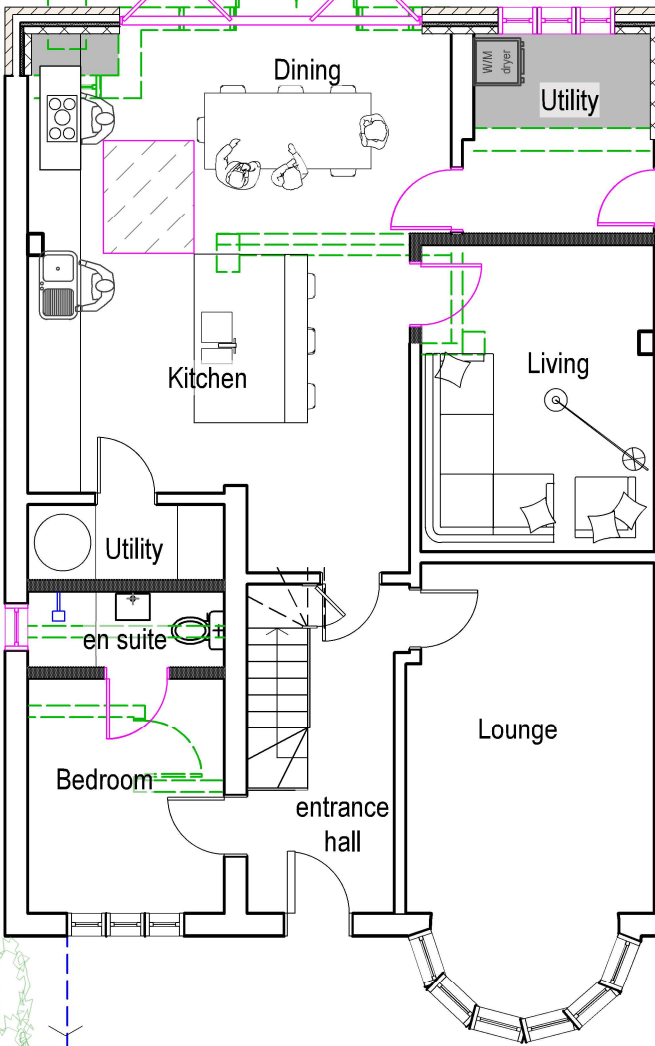

Dining

Kitchen

Living

Lounge

Utility

Bedroom

en suite

entrance hall

MH


MH

conservatory

shared pathway

Front Driveway
-220

assumed boundary line

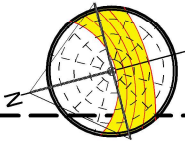


11

PROP GF PLAN
Scale: 1:100



tel : 0796 222 3141
email : sandeep@sskarchitects.co.uk

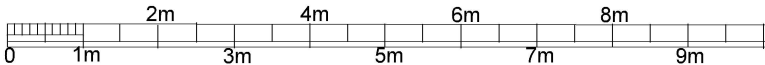

scale - 1 : 100 @ A3

Purpose - Householder planning application

© SSK architects owns the copyright of this drawing which must not be reproduced in whole or part without the written permission.	PROJECT:	66 The Chase, Pinner, HA5 1SN	DATE:	24/02/2025
	DWG NO:	PROP GF	REVISION:	
		11		

PROPOSED