


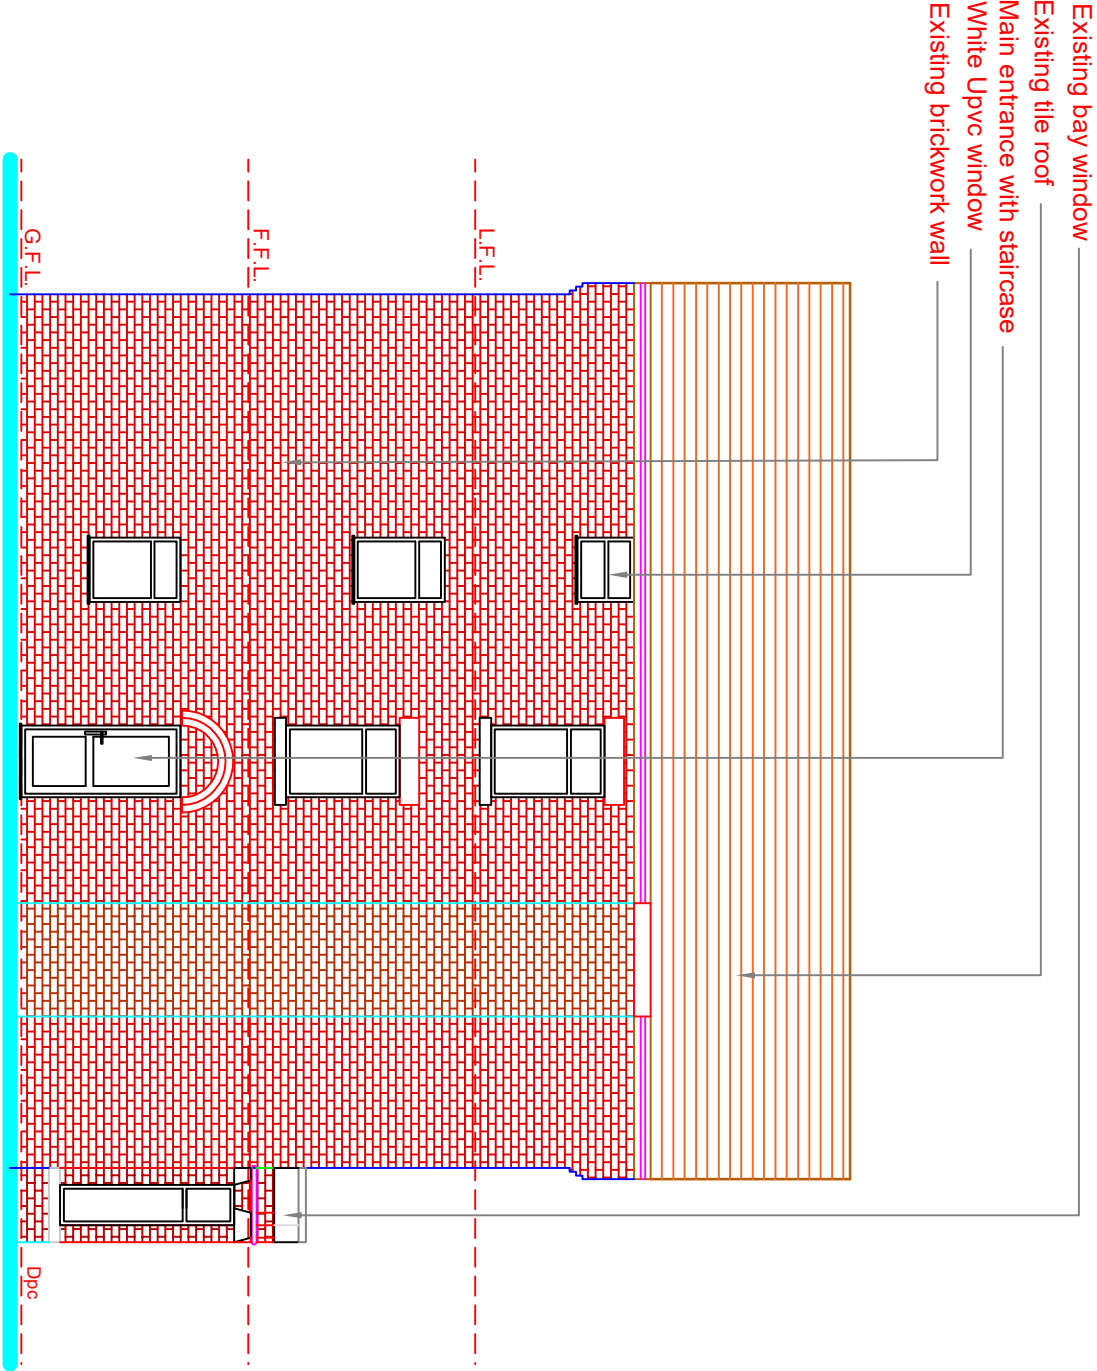

Existing bay window
Existing tile roof
Main entrance with staircase
White Upvc window
Existing brickwork wall

status	
EXISTING SURVEY	
scale	drawn
1:100@A4	AA
date	approved
15.07.25	MA
title	
Proposed Elevations	
project	
165C Station Road	
West Drayton	
UB7 7NG	

DESIGN-EX

Cheverton Road, Northfield,
Birmingham B31 1RT
Telephone: 07989 268996
WWW.DESIGN-EX.COM

Proposed Side Elevation (Scale 1:100)



drawing number
0165C(PL)010

revision

-