


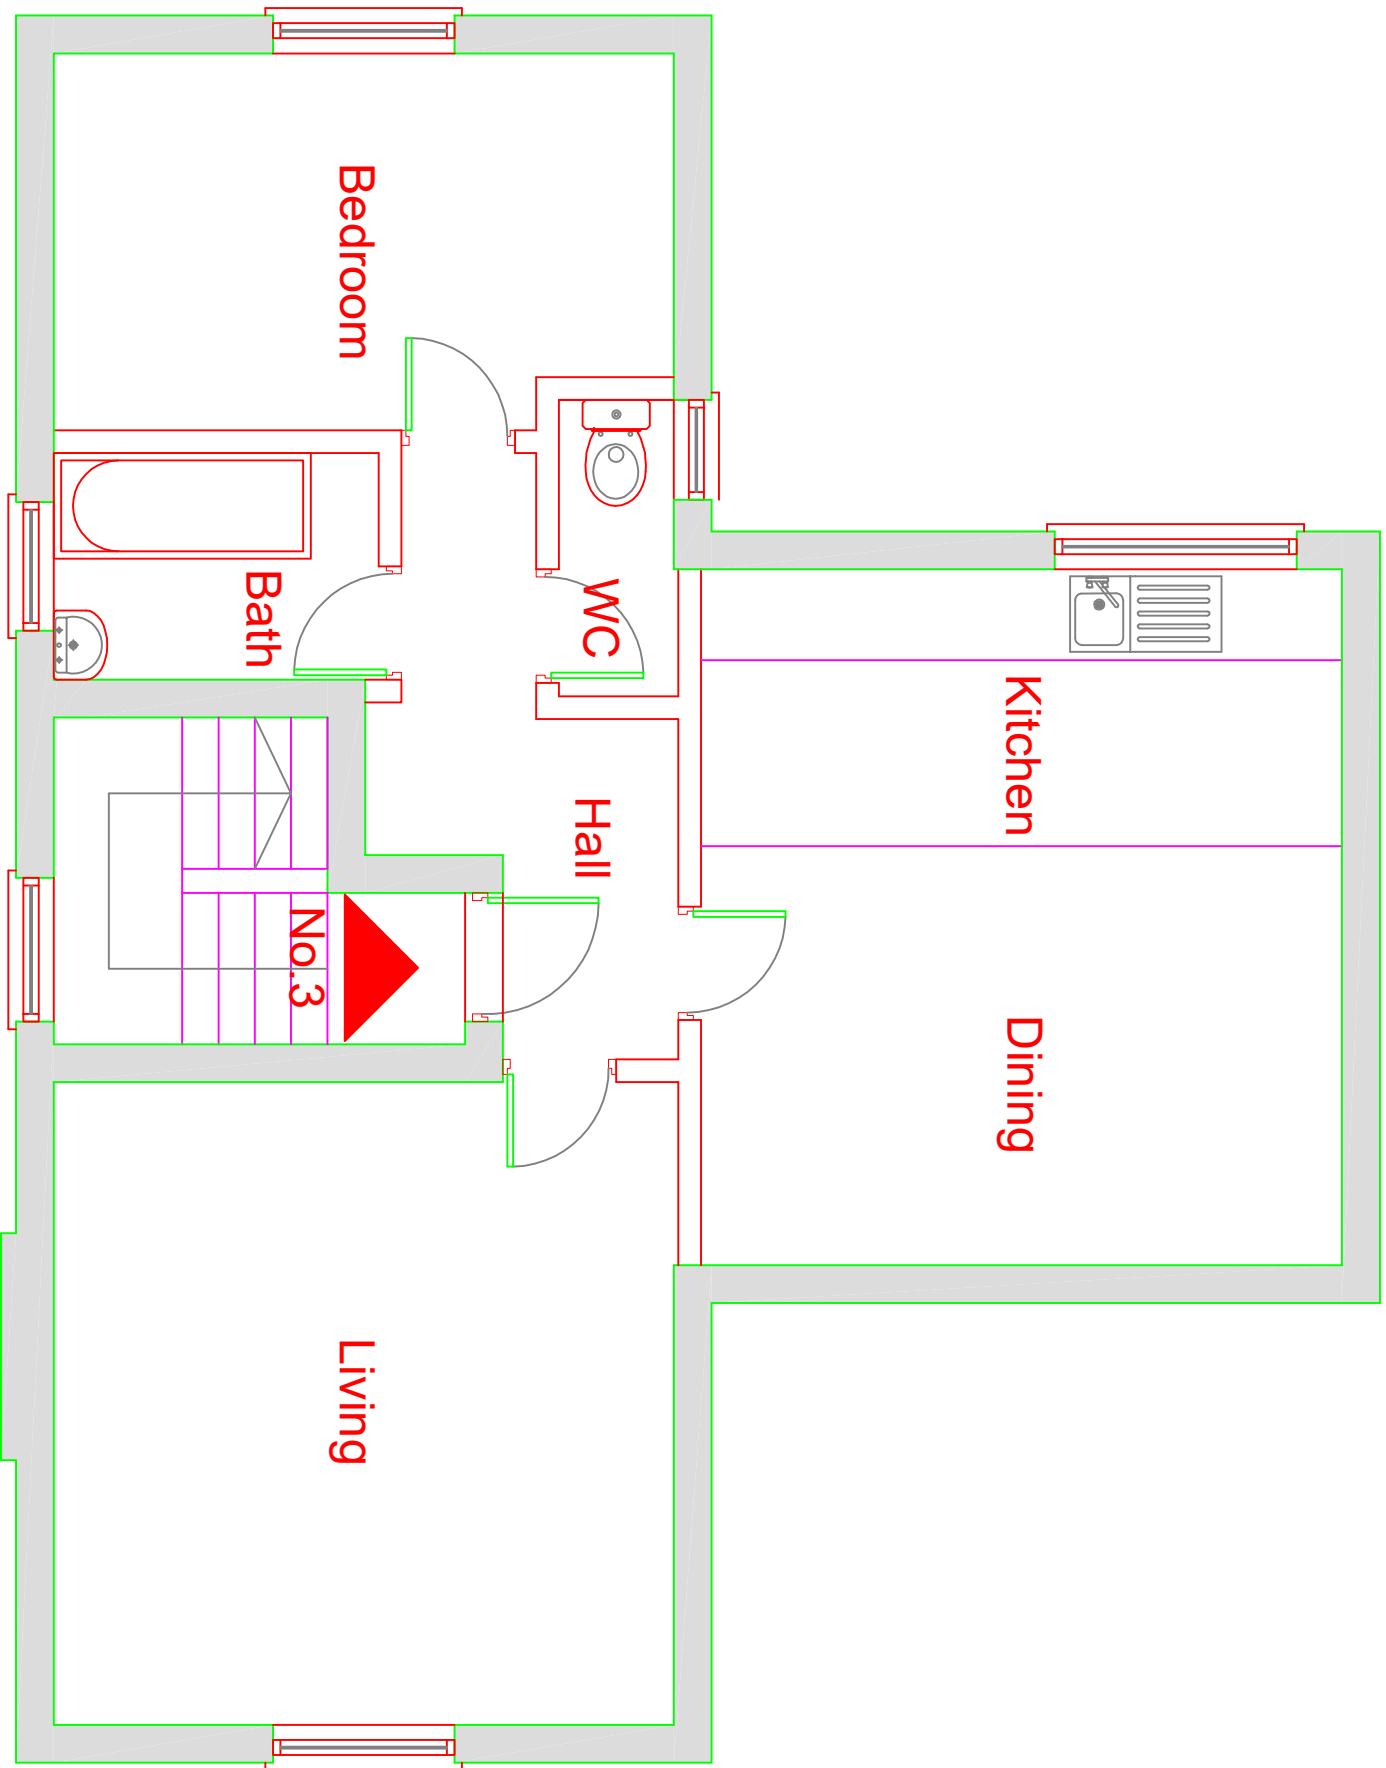

status			
EXISTING SURVEY			
scale	1:50@A4	drawn	AA
date	15.07.25	approved	MA
title			
Existing Floor Plans			
project			
165C Station Road West Drayton UB7 7NG London			

DESIGN-EX

Cheverton Road, Northfield,
Birmingham B31 1RT
Telephone: 07989 268996
WWW.DESIGN-EX.COM