


PROPOSED SECTION

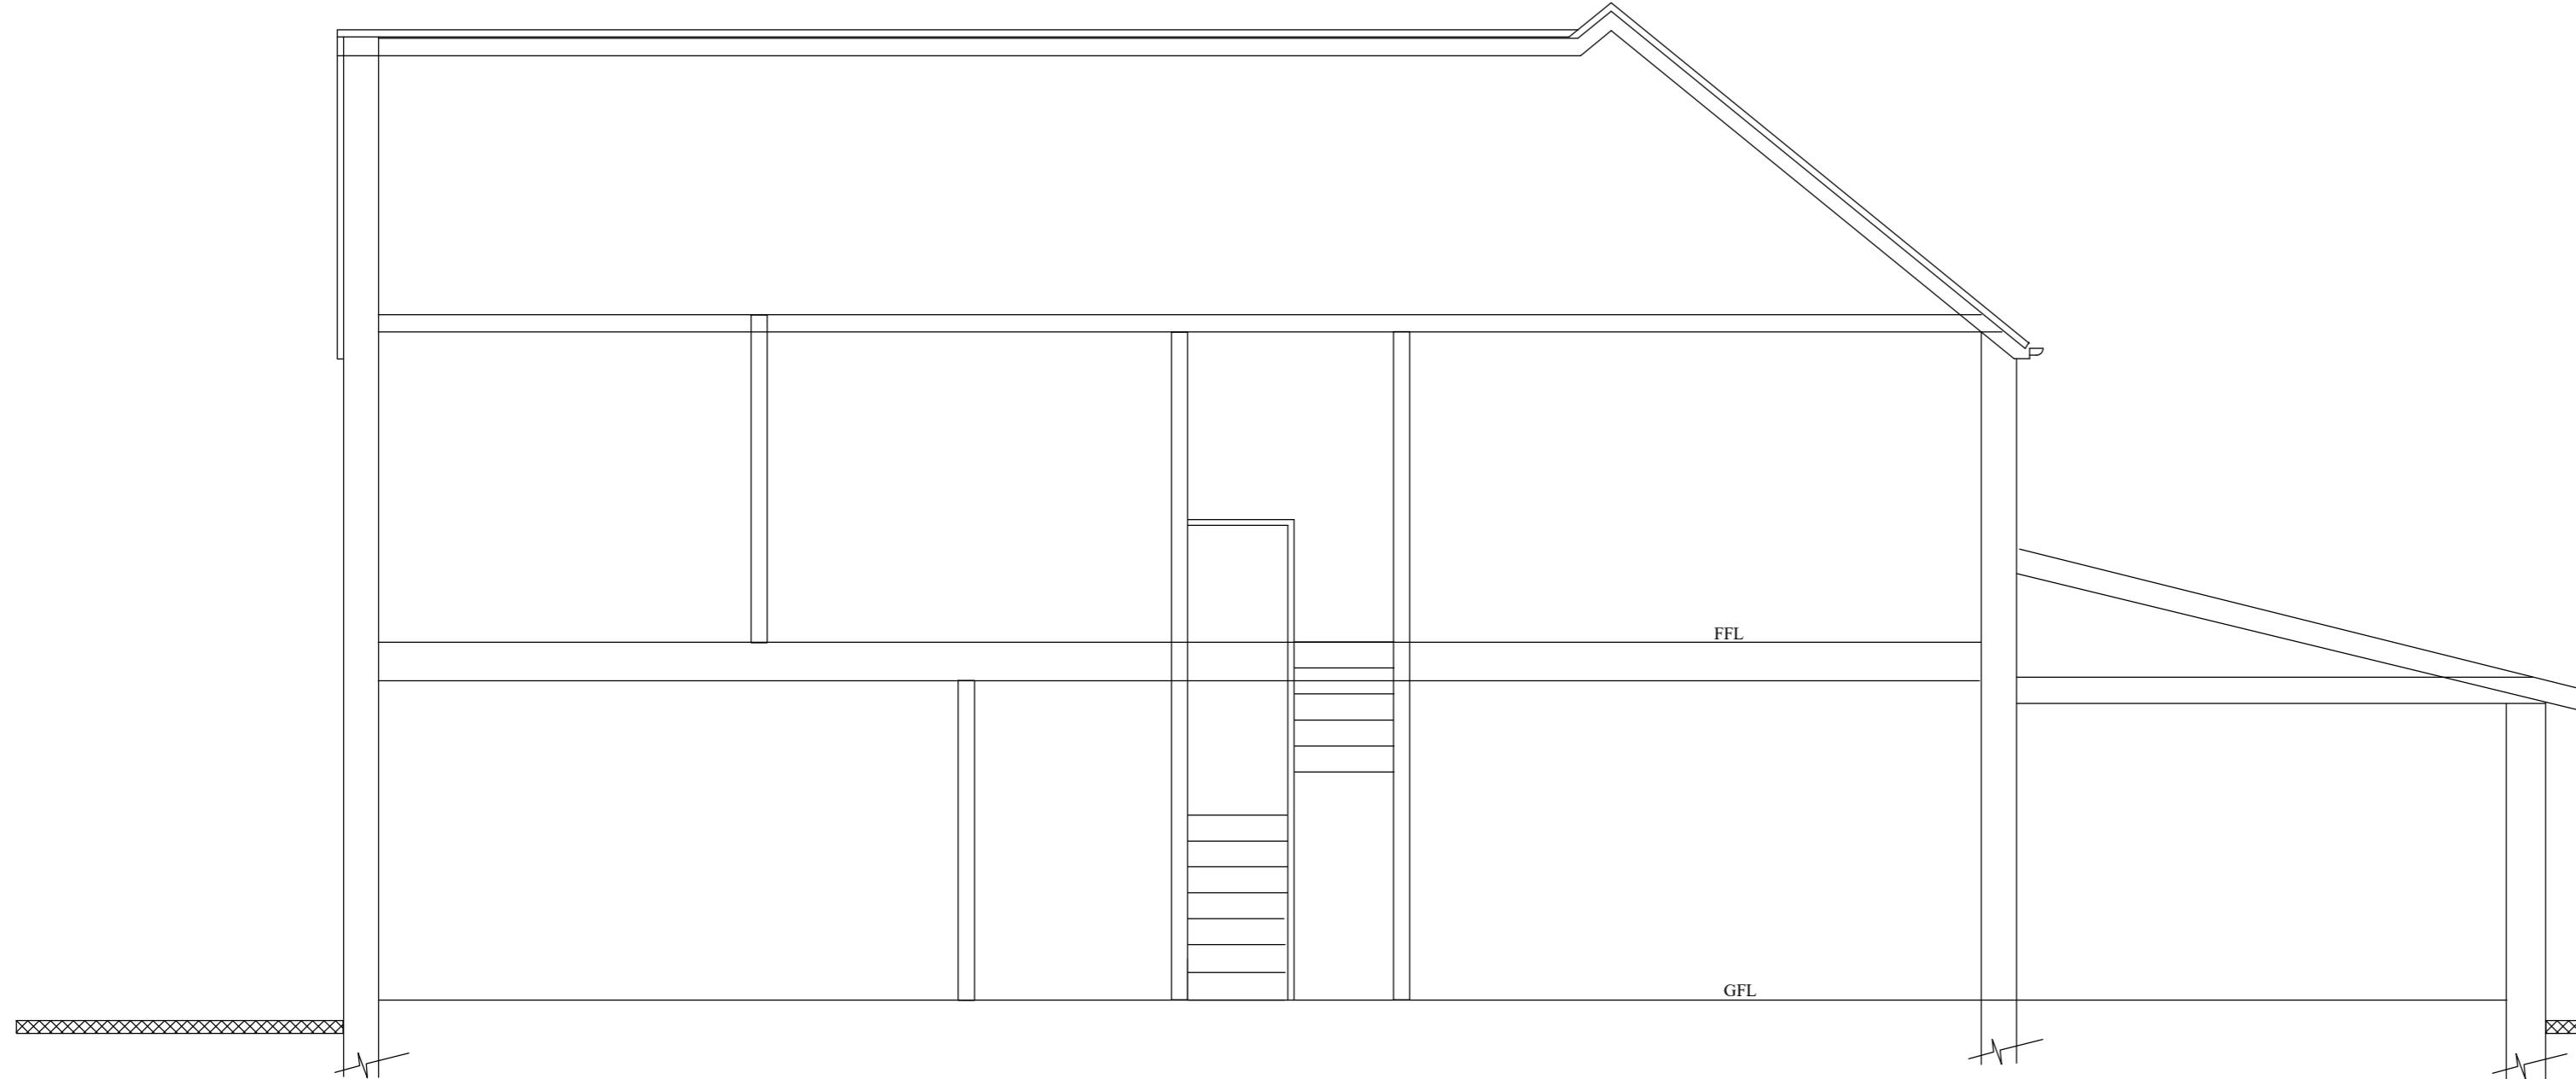

EXISTING SECTION

Scale 1/50 0m 1m 2m 3m 4m 5m

Notes;		
1 Refer drawing No P4601 for Notes		
Revision	Description	Date
Project:	46 Boundary Road Eastcote HA5 1PN	
Project Title:	Part Single storey Rear Extension and Loft Conversion	
Drawing No:	P4606	Revision:
Date:	Mar 2024	Drawn by: AS
Scale:	1/50 @A2	Chkd by: MK
Line Design Ltd Tel: 05601 941254, Mobile 07904 579357, email: linedesign20@gmail.com		