




EXISTING PHOTO



EXISTING ELEVATION

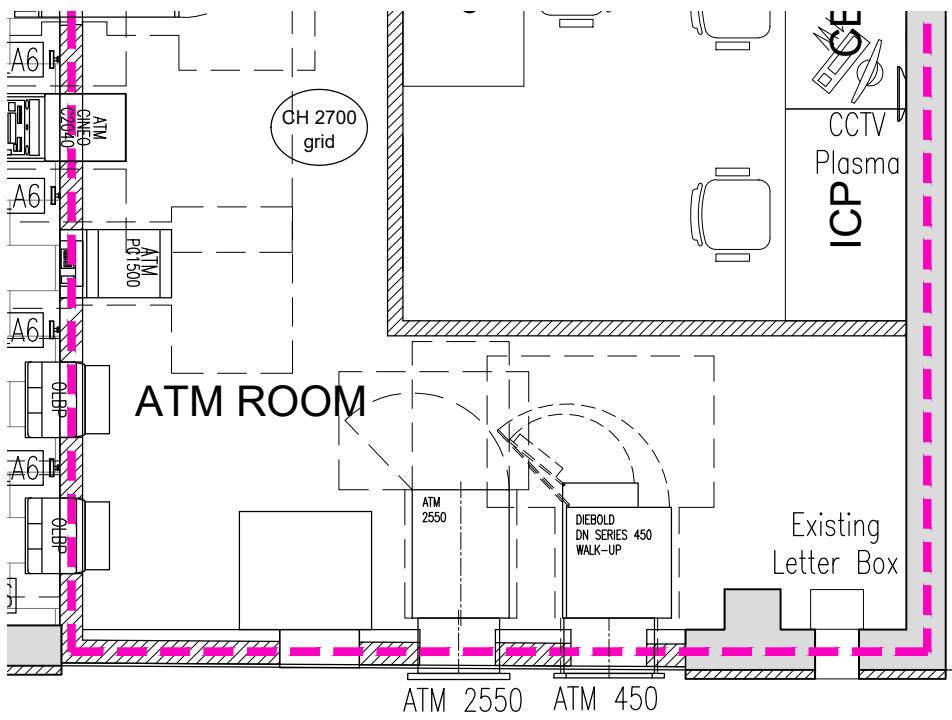

EXISTING PLAN

NOTE
This drawing has been prepared from historical information that cannot be guaranteed accurate. Responsibility is not accepted for errors made by others in scaling from this drawing. All construction information should be taken from figured dimensions only. All dimensions should be checked on site prior to the manufacture of any components. No services should pass through or over the Boxes & Parcels room. No sprinklers to be located in the Comms Room

HATCHING
New Secure Partition wall
New Partition wall
Book Room Secure wall
Existing Partition wall
Structural wall
Area not in scope

19.07.2024 A OR JN Dibond panels added to full extent of glazing

DATE: REV DRAWN CHECKED NOTES



ISG
Boleyn House,
St Augustines
Business Park,
Whitstable,
Kent CT5 2QJ

Project

UXBRIDGE

142 HIGH STREET,
UXBRIDGE,
UB8 1JX
PIM No.13424



Drawing Title

GROUND FLOOR LAYOUT &
EXISTING EXTERNAL ELEVATIONS
SMART ATM INSTALLATION

Branch Sort Code 20-89-16		Branch ID 00	Supplier Project No DH109239	
Scale 1:50@A2	Drawn OR		Checked JN	Date 09/07/2024
Drg.No DH109239_EXISTING EXTERNAL ELEV			Revision A	
Architectural Practice: ISG Design Hub				



CONFIDENTIAL

FULL SCHEME DESIGN

FOR COMMENTS ONLY