

WALL FINISHES KEY	
CODE	
FRONT OF HOUSE	
WF01	GENERAL WALL FINISH & SKIRTING PAINT FINISH - PT-01 MODEL - JOHNSTONE'S COLOUR - JOA'S WHITE - NO 226
WF14	FOH CLOSED CONSULT FEATURE WALL PAINT FINISH - PT-04 MODEL - JOHNSTONE'S AREA - SELF SERVICE WALL COLOUR - STIFF KEY
	FOH GENERAL SKIRTING PAINT FINISH & SELF SERVICE WALL ARCHITRAVES MODEL - TO MATCH FEATURE WALL COLOUR AREA - ALL FRONT OF HOUSE AREA COLOUR - TO MATCH FEATURE WALL COLOUR
WF15	FOH ARCHITRAVES PAINT FINISH - PT03 MODEL - DULUX TRADE MATT - LOW VOC WATER-BASED COLOUR - MID GREY - 62GG 31/016 LRV - 31

CONFIDENTIAL


FULL SCHEME DESIGN

FOR COMMENTS ONLY

NOTE
This drawing has been prepared from historical information that cannot be guaranteed accurate.
Responsibility is not accepted for errors made by others in scaling from this drawing. All construction information should be taken from figured dimensions only. All dimensions should be checked on site prior to the manufacture of any components. No services should pass through or over the Boxes & Parcels room. No sprinklers to be located in the Comms Room


HATCHING

	New Secure Partition wall		Area not in scope
	New Partition wall		
	Book Room Secure wall		
	Existing Partition wall		
	Structural wall		

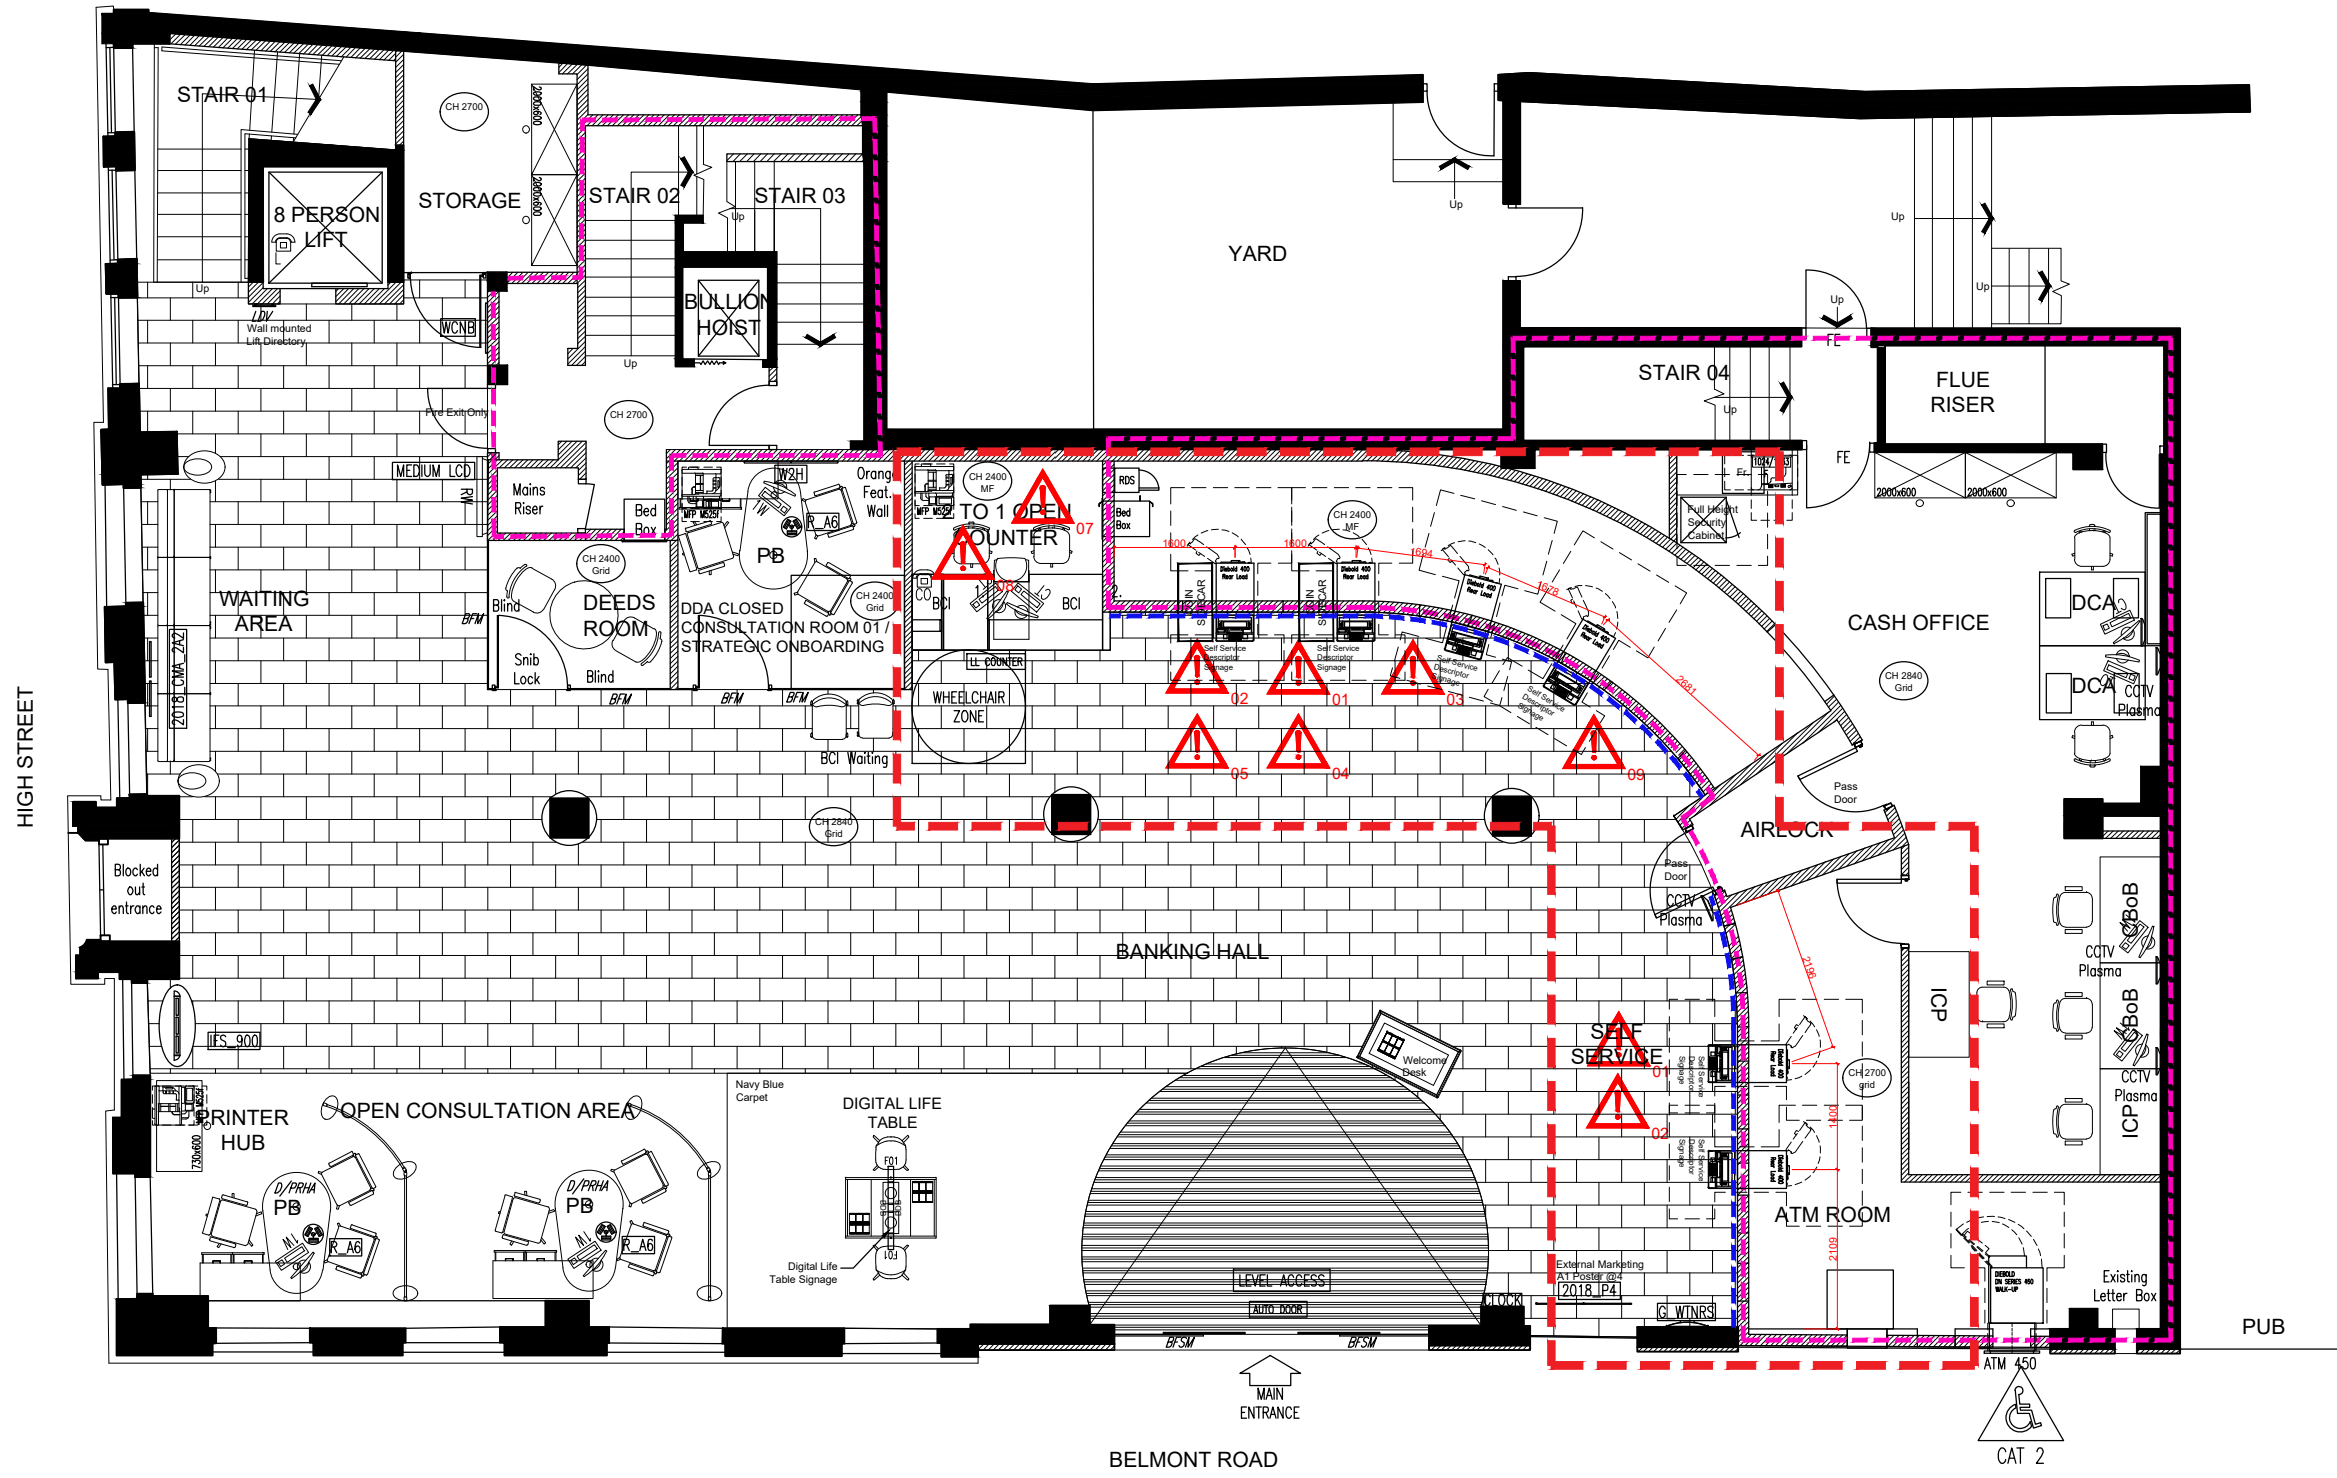

- GENERAL NOTES**
- All automation work to match DN 400 Roll Out Stock List
 - All former apertures to be infilled to Barclays secure wall specification

- | | | | | | |
|--|--|--|--|--|--|
| | OLD MERCHANDISING TO BE REMOVED AND MAKE GOOD. NEW SIGNAGE BY CLIENT | | TENSATOR BARRIERS TO BE RETAINED | | REMOVE EXCHANGE RATE BOARD |
| | PATCH REPAIR FLOORING WHERE REQUIRED TO MATCH EXISTING. | | PROPOSED COIN CAR POSITION SHOWN FOR LATER DEPLOYMENT. | | REMOVE "PREMIER, BUSINESS" WORDING |
| | RELOCATE 4NO. EXISTING SPOTLIGHTS TO BE CENTRE TO EACH ATMS DN 400 CLOSER TO COUNTER | | REMOVE SERVICE PHONE SURROUNDS | | THE DISTANCE BETWEEN THE INTERNAL SMART ATM AND PASS DOOR IS LESS THAN 2M WHICH IS ACCEPTABLE OR NOT. SUBJECT TO BE CONFIRMED BY BARCLAYS CSO. |

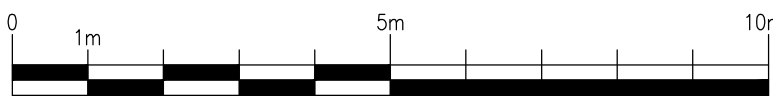

28/06/2024

A

MK

JNA

Second Coin Car added

DATE	REV	DRAWN	CHECKED	NOTES

ISG
Boleyn House,
St Augustines
Business Park,
Whitstable,
Kent CT5 2QJ

Project

UXBRIDGE

142 HIGH STREET,
UXBRIDGE,
UB8 1JX
PIM No.13424

Drawing Title

GROUND FLOOR LAYOUT
AS PROPOSED
BARCLAYS ASC REPLACEMENT 2024

Branch	Sort Code	Branch ID	Supplier	Project No
20	89-16	00		DH109239
Scale	1:100@A2	Drawn	Checked	Date
		MK	JOC	18/06/2024
Drg.No	DH109239_012			Revision
				A
Architectural Practice: ISG Design Hub				