



NOTE
This drawing has been prepared from historical information that cannot be guaranteed accurate.
Responsibility is not accepted for errors made by others in scaling from this drawing. All construction information should be taken from figured dimensions only. All dimensions should be checked on site prior to the manufacture of any components. No services should pass through or over the Boxes & Parcels room. No sprinklers to be located in the Comms Room

- HATCHING**
- New Secure Partition wall
 - New Partition wall
 - Book Room Secure wall
 - Existing Partition wall
 - Structural wall
 - Area not in scope

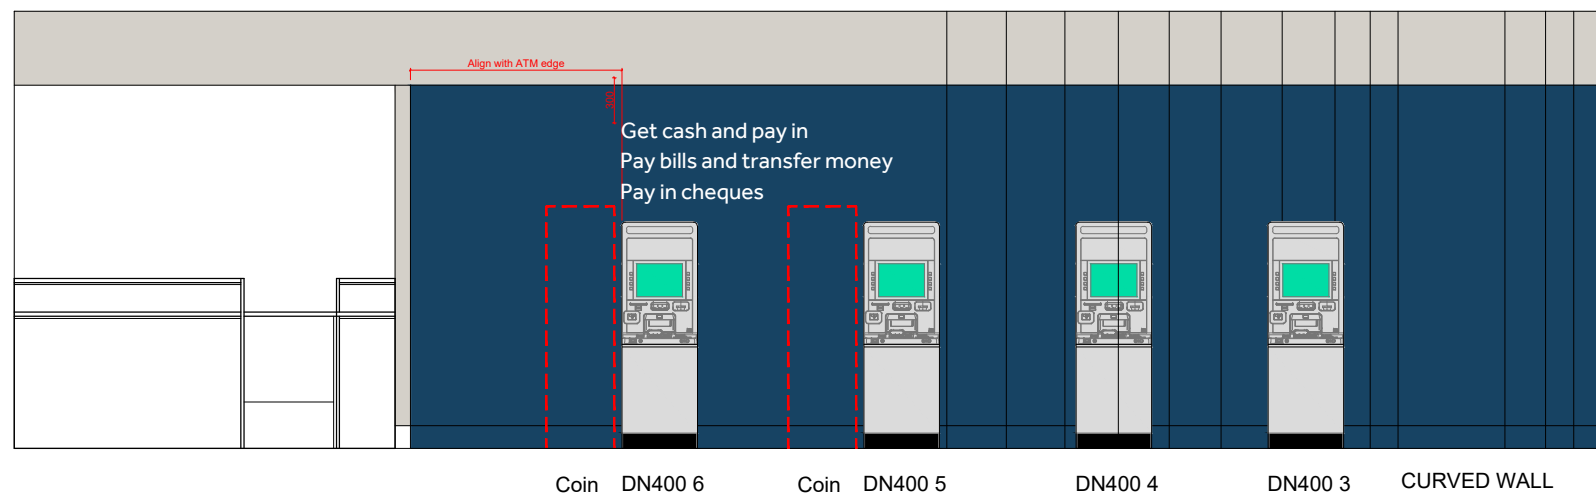

INTERNAL ELEVATION A -A'

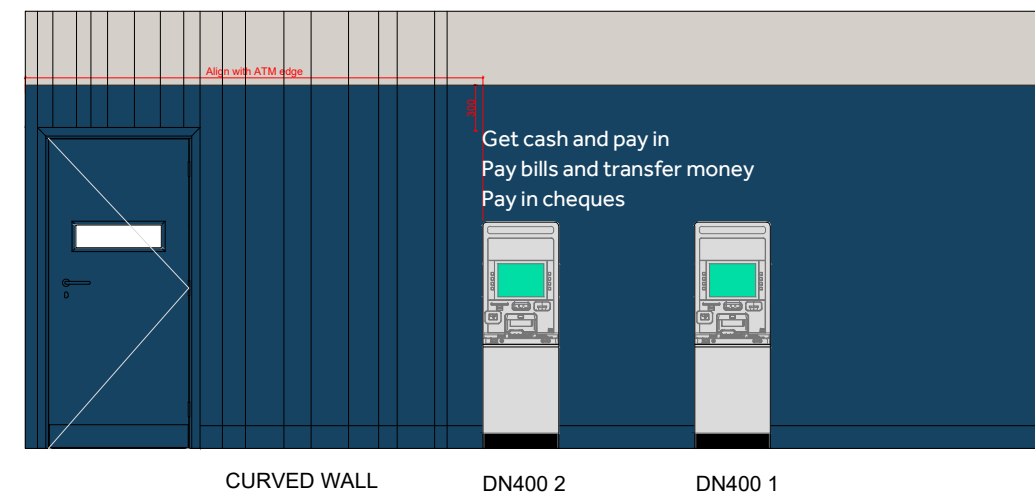

INTERNAL ELEVATION B -B'



HIGH LEVEL SIGNAGE TO BE DEPLOYED IN ACCORDANCE WITH LATEST THINKING - TYPICALLY 75 OR 100MM HIGH WHITE TEXT IN BARCLAYS EFFRA FONT

30/08/2024 B OR JC Aligned text with ATM edge
28/06/2024 A MK JNA Second Coin Car added

DATE: REV: DRAWN: CHECKED: NOTES:



ISG
Boleyn House,
St Augustines
Business Park,
Whitstable,
Kent CT5 2QJ

Project
UXBRIDGE

142 HIGH STREET,
UXBRIDGE,
UB8 1JX
PIM No.13424



Drawing Title
**INTERNAL ELEVATION SELF SERVICE WALL
AS PROPOSED
BARCLAYS ASC REPLACEMENT 2024**

Branch Sort Code 20-89-16	Branch ID 00	Supplier Project No DH109239	
Scale 1:50@A2	Drawn MK	Checked JOC	Date 18/06/2024
Drg.No DH109239_072		Revision B	
Architectural Practice: ISG Design Hub			

CONFIDENTIAL

FULL SCHEME DESIGN

FOR COMMENTS ONLY

