


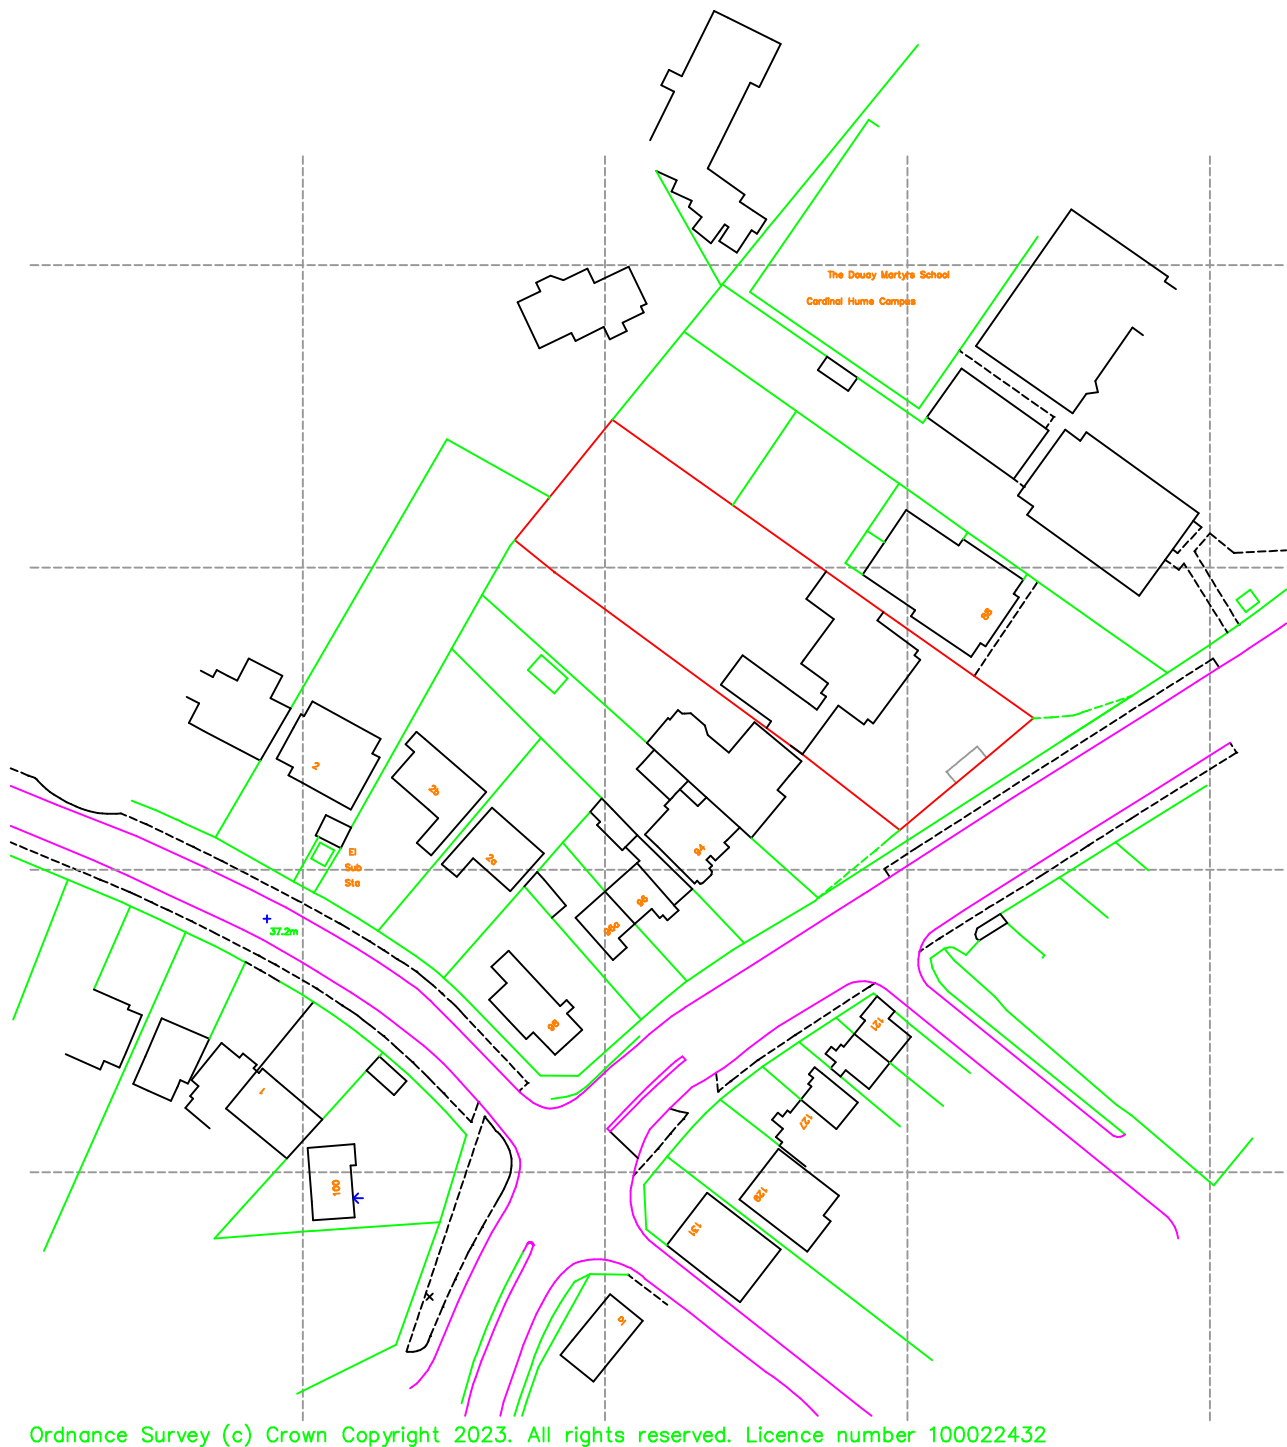

Location plan

Dwg No 3321-SK1 Scale 1:1250

90 Long Lane, Ickenham
Middx. UB10 8SX

