


Cardinal Hume Campus

The Douay Martyrs School

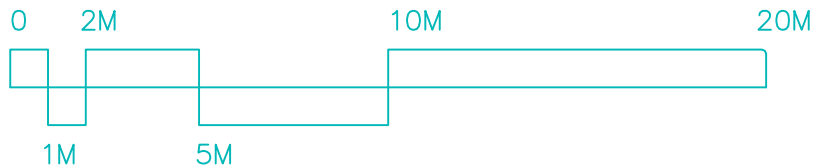

1. Do not scale from this drawing.
 2. All dimensions to be checked on site before ordering materials or commencing work.
 3. In case of discrepancies in drawings, calculations or details refer to TOWERS ASSOCIATES LTD. for clarification: Unilateral decisions by contractors will not be accepted.
 4. For any information not covered by these drawings refer to TOWERS ASSOCIATES LTD. for clarification: Unilateral decisions by contractors will not be accepted.
 5. The contractor must ensure that work is being carried out to the latest revisions of all the working drawings.
 6. It is the contractors responsibility to inform the local authority before work commences and to obtain all necessary permissions and approvals from the District Surveyor may require.
 7. If work commences on site before full plans approval has been given, TOWERS ASSOCIATES LTD. will not be responsible for any additional work or materials that the District Surveyor may require.
 8. This drawing and all copies produced there from remain the copyright and property of TOWERS ASSOCIATES LTD. it may only be reproduced or used for the purposes stated and all copies must be returned to TOWERS ASSOCIATES LTD if demanded.
- By using this drawing the user and his or her employer signify their agreement of the above terms and conditions.

REV. DATE DESCRIPTION

JOB 90 Long Lane,
Ickenham. UB10 8SX.

TITLE

Existing Topo
Layout Plan

DWG. No 3321-2-01 REV.

SCALE 1:200 © Copyright 2023

DWG BY JDS
DATE Jun 23
CHECKED PDN
DATE Jun 23

TOWERS ASSOCIATES LTD
Harefield Oil Terminal, Harvil Rd,
Harefield, MIDD. UB9 6JL.
TEL. 01895 812832
WEB www.towers.ltd