


Cardinal Hume Campus

The Douay Martyrs School

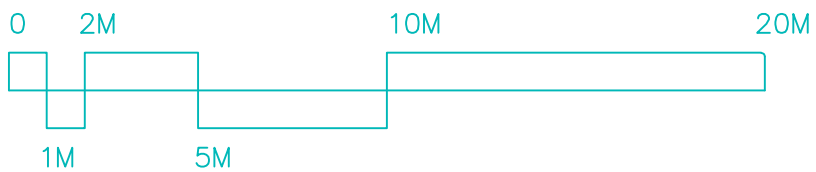

1. Do not scale from this drawing.
 2. All dimensions to be checked on site before ordering materials or commencing work.
 3. In case of discrepancies in drawings, calculations or details refer to TOWERS ASSOCIATES LTD. for clarification. Unilateral decisions by contractors will not be accepted.
 4. For any information not covered by these drawings refer to TOWERS ASSOCIATES LTD. for clarification. Unilateral decisions by contractors will not be accepted.
 5. The contractor must ensure that work is carried out in accordance with the latest editions of all the working drawings.
 6. It is the contractors responsibility to inform the local authority before work commences on site, and at all prescribed stages of work. All to the District Surveyors satisfaction. Site before full plans approval has been given. TOWERS ASSOCIATES LTD accept no responsibility for any additional work or materials that the District Surveyor may require.
 7. If any drawings are amended or altered without the written approval of TOWERS ASSOCIATES LTD it may only be reproduced by TOWERS ASSOCIATES LTD and all copies must be returned to TOWERS ASSOCIATES LTD if demanded.
 8. This drawing and all copies produced hereunder are the property of TOWERS ASSOCIATES LTD and shall remain the property of TOWERS ASSOCIATES LTD. It may only be reproduced by TOWERS ASSOCIATES LTD and all copies must be returned to TOWERS ASSOCIATES LTD if demanded.
- By using this drawing the user and his or her employer signify their agreement of the above terms and conditions.

REV.	DATE	DESCRIPTION

JOB
90 Long Lane,
Ickenham. UB10 8SX.

TITLE
Proposed
Layout plan

DRG. No. 3321-2-02 REV.

SCALE 1:200	© Copyright 2023	ISSN BY JDS
DATE Jun 23	CHECKED PDN	DATE Jun 23

TOWERS ASSOCIATES LTD
Harefield Oil Terminal, Harefield Rd,
Harefield MIDDY, UB9 6UL.
TEL. 01895 812822
WEB. www.towers.ltd