

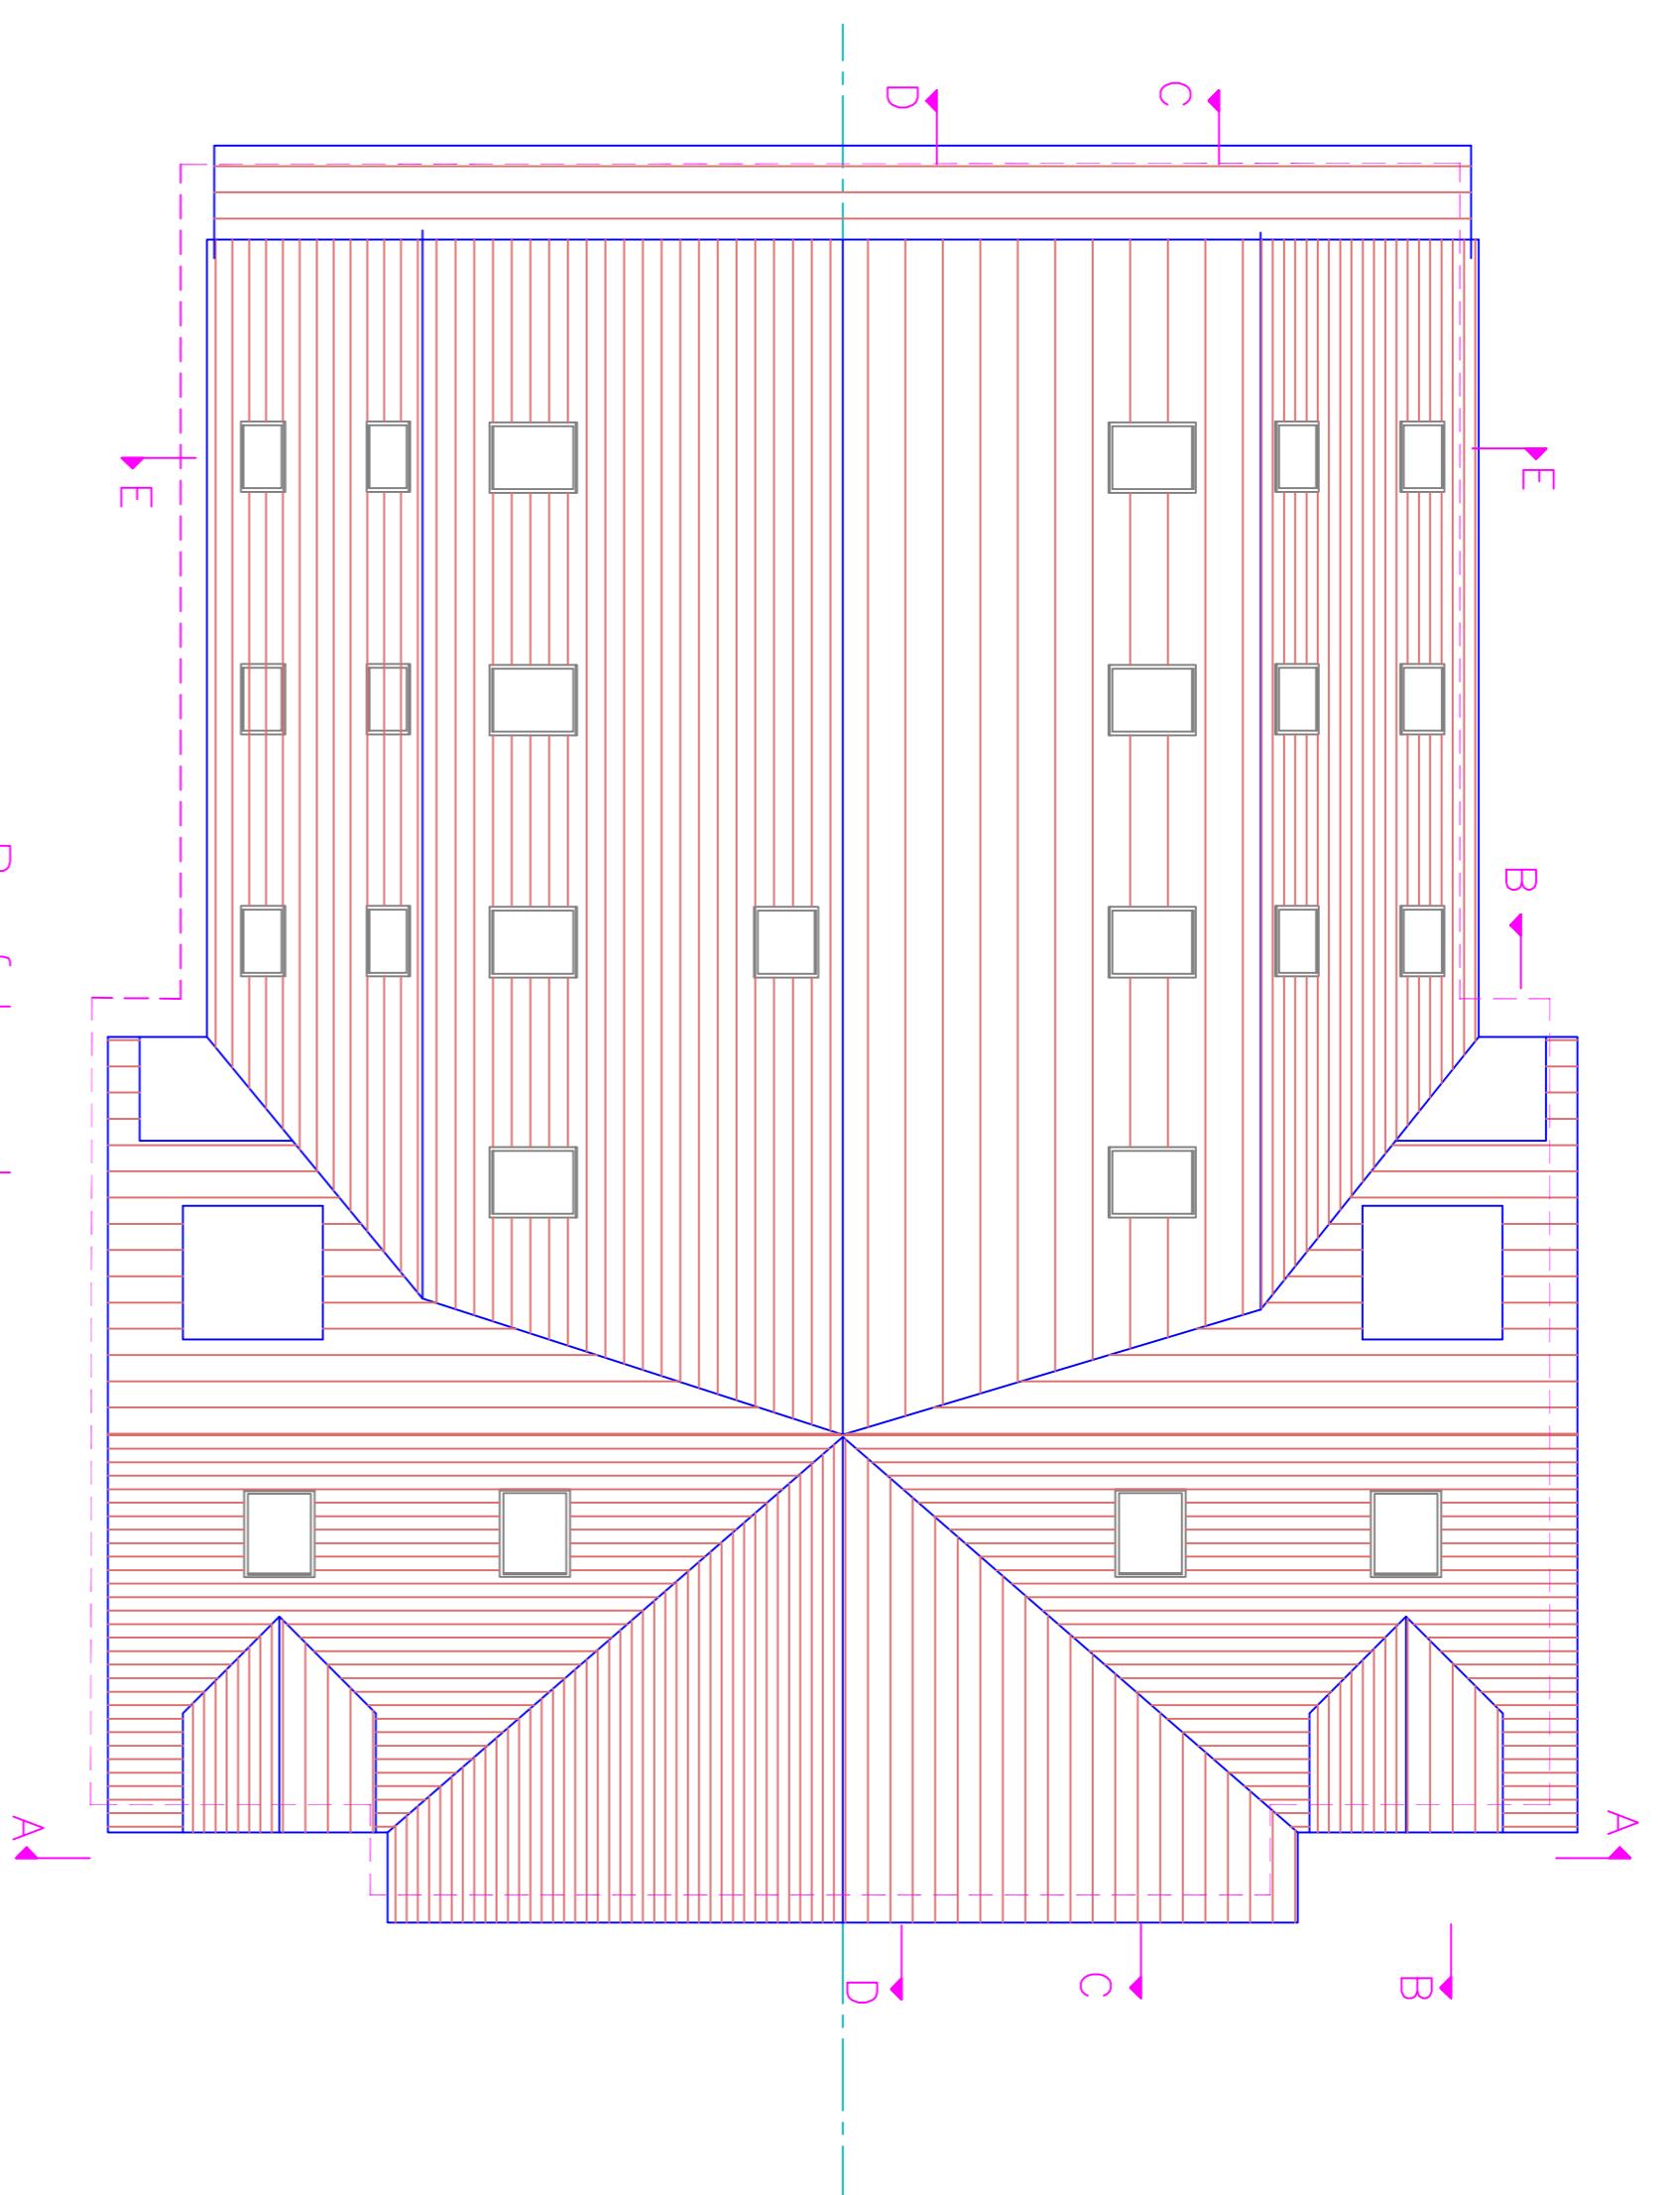


Second floor

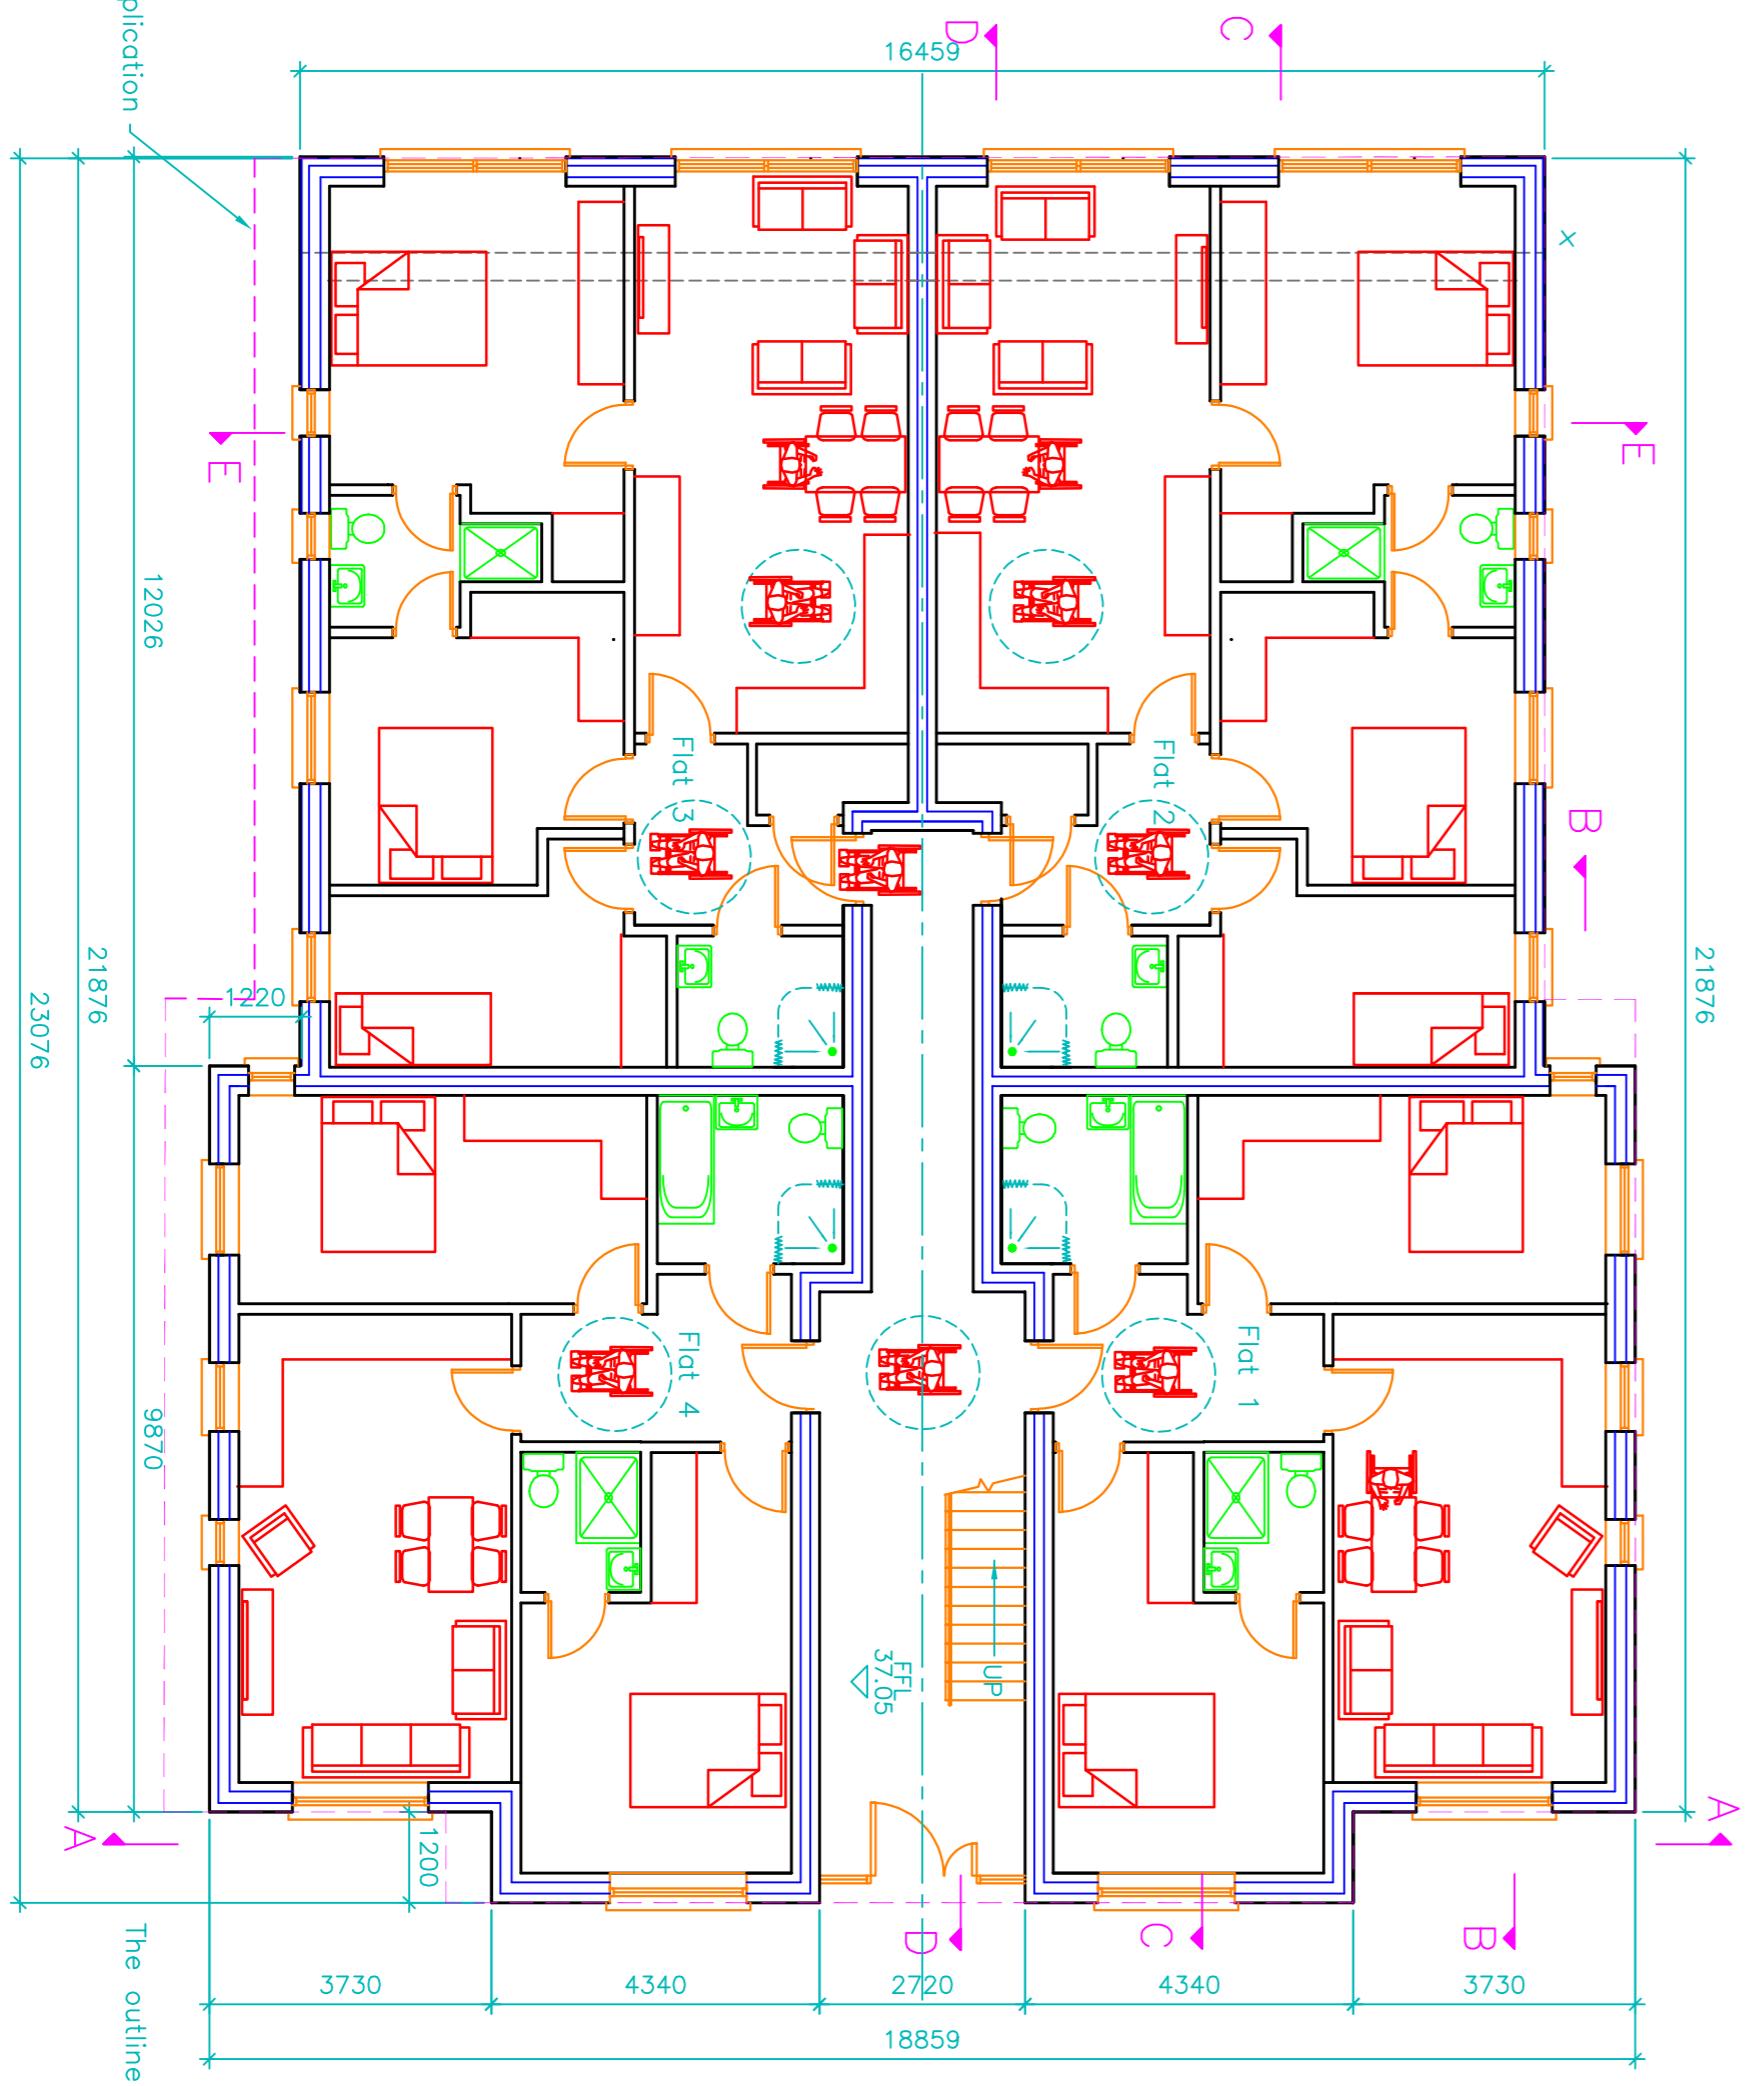

Roof Layout

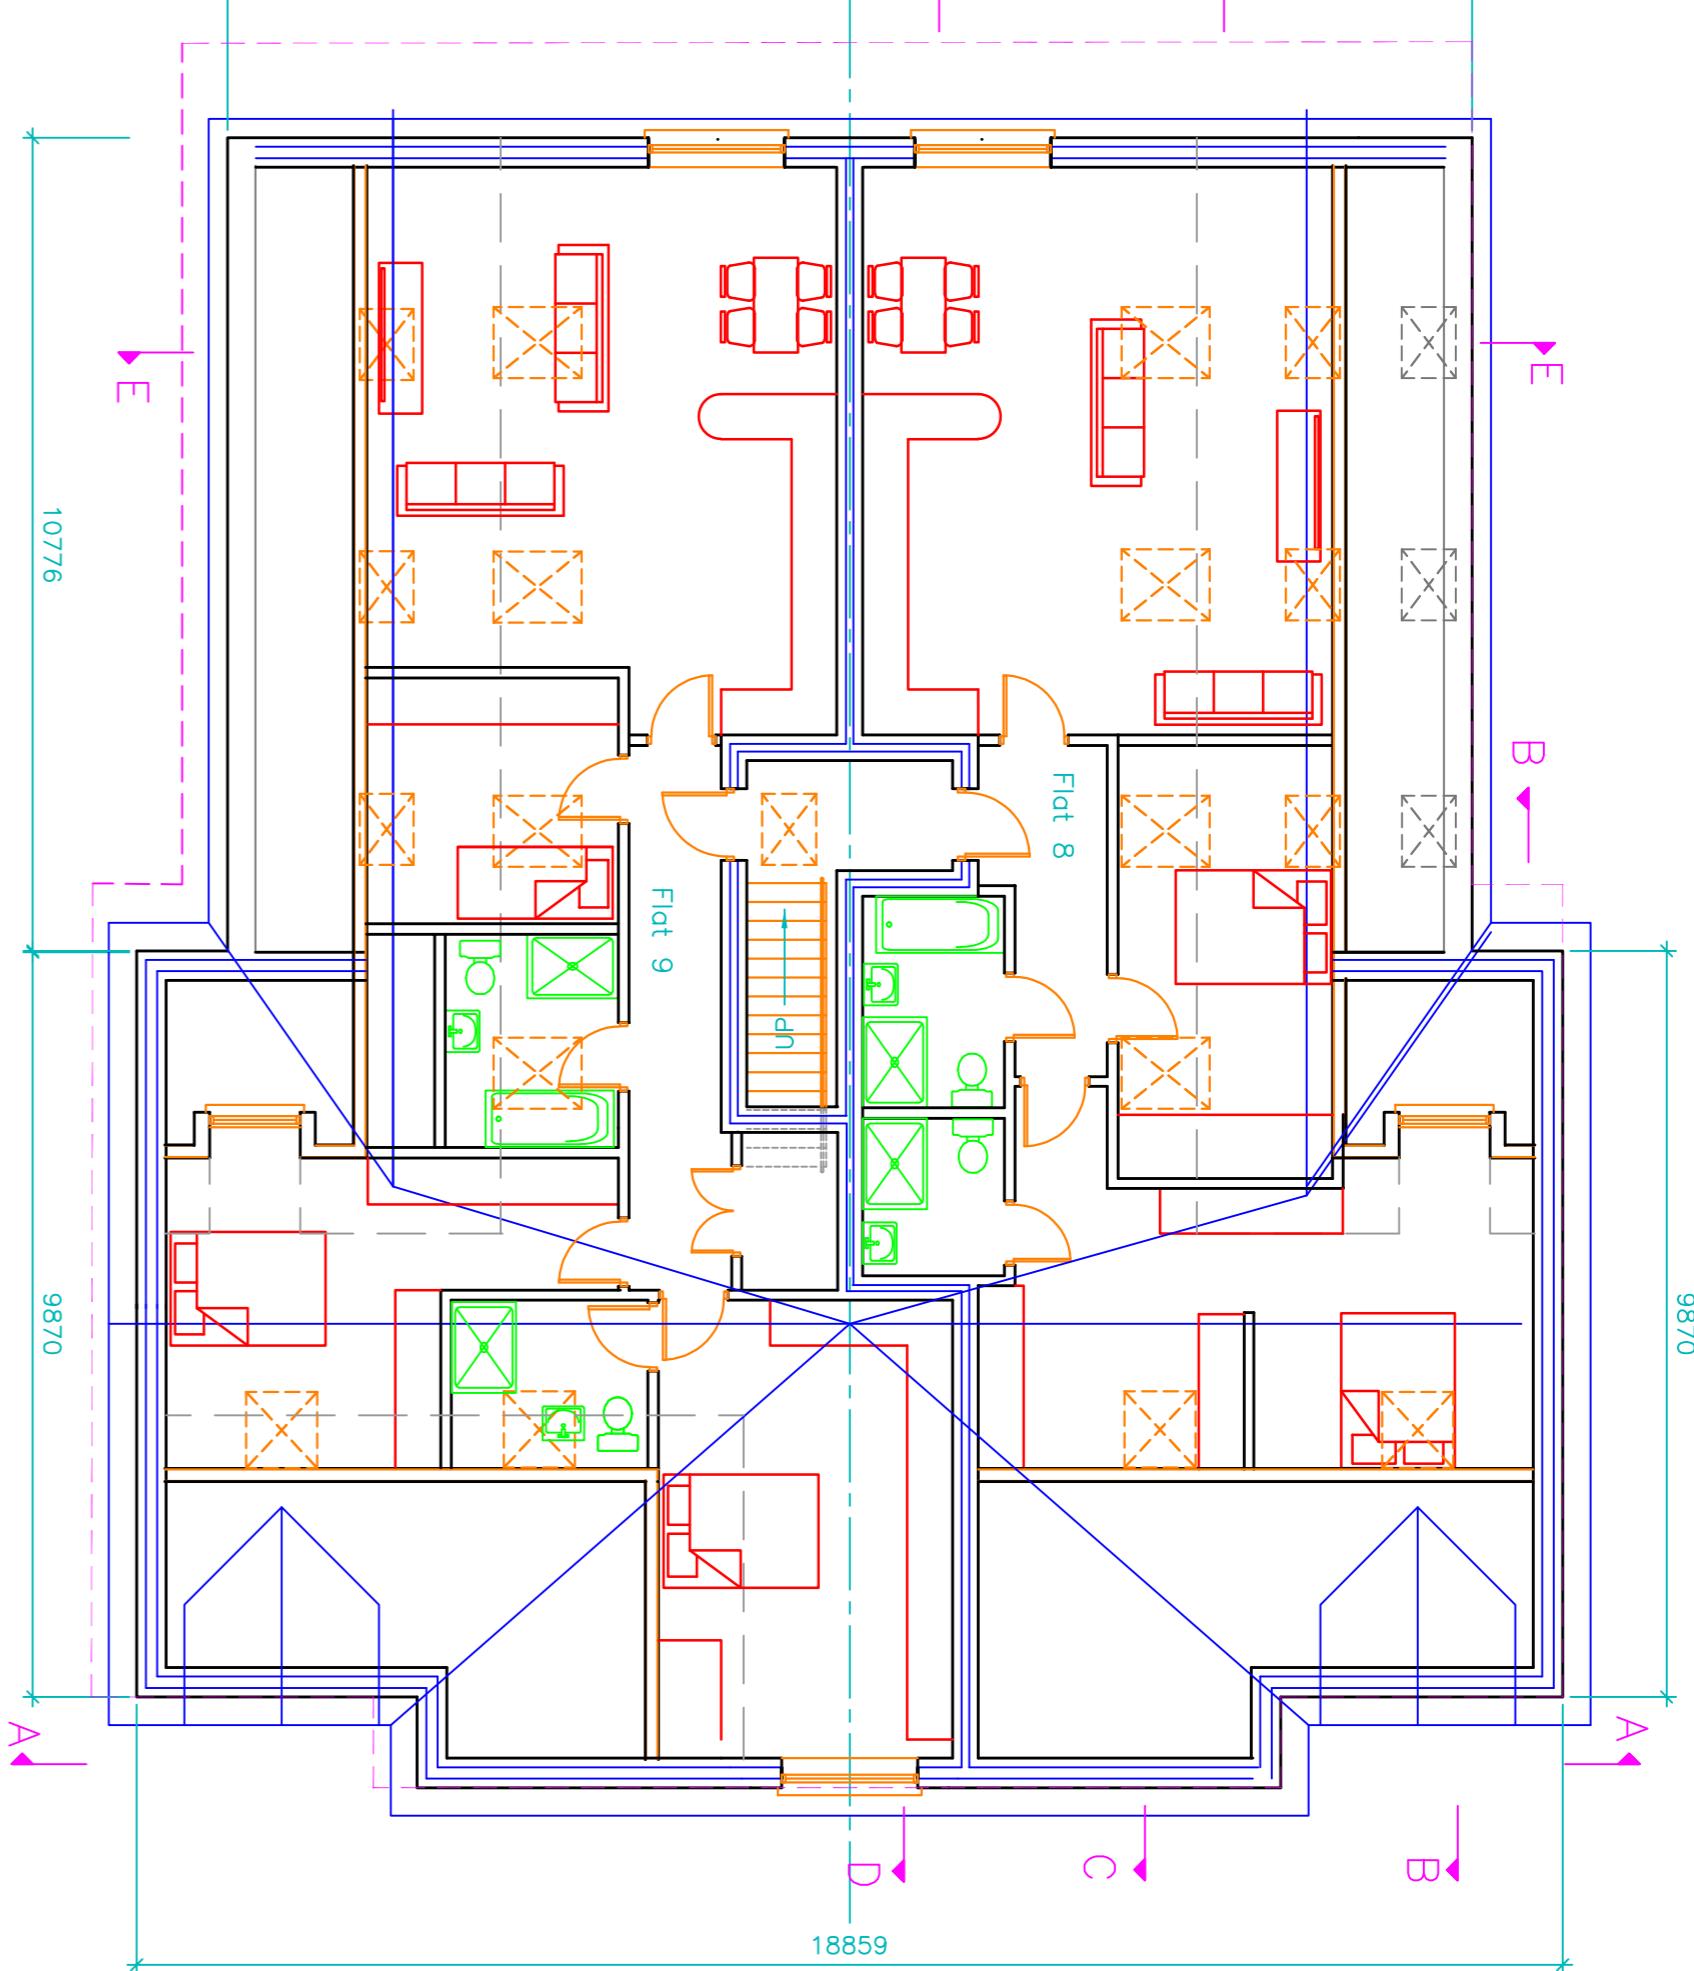

The outline of Previous application

The outline of Previous application

1. Do not scale from this drawing.
2. All dimensions to be checked on site before ordering materials or commencing work.
3. In case of discrepancies in drawings, calculations or details refer to TOWERS ASSOCIATES LTD for clarification: Unilateral decisions by contractors will not be accepted.
4. For any information not covered by these drawings refer to TOWERS ASSOCIATES LTD for clarification: Unilateral decisions by contractors will not be accepted.
5. The contractor must ensure that work is being carried out to the latest revisions of all the working drawings.
6. It is the contractors responsibility to inform the local authority before work commences on site, and at all prescribed stages of work. All site surveys to be carried out by surveyor's subscription.
7. If work commences on site before full plans approval has been given, TOWERS ASSOCIATES LTD accept no responsibility for any consequential work or damage that the Design Surveyor may require.
8. This drawing and all copies produced there from, and all copies produced there from by TOWERS ASSOCIATES LTD and reproduced by TOWERS ASSOCIATES LTD and all copies must be returned to TOWERS ASSOCIATES LTD if demanded.

By using this drawing the user and his or her employer signify their agreement of the above terms and conditions.

**TITLE**

Proposed  
Floor layouts

**DRG. No. 3321-2-05** **REV.**

**SCALE 1:100** **© Copyright 2024** **DRN BY JDS**

**REV. DATE** **DESCRIPTION**

**DRN BY JDS**

**DATE JUL 24**

**CHEKED PDN**

**DATE JUL 24**

**WEB**

**TOWERS ASSOCIATES LTD**  
Harefield Oil Terminal, Harefield, MIDDLESEX, UB9 6UL  
Harefield, MIDDLESEX, UB9 6UL  
TEL. 01895 812822  
WEB [www.towers.ltd](http://www.towers.ltd)