


Ordance Survey (c) Crown Copyright 2023. All rights reserved. Licence number 100022432

Cardinal Hume Campus

The Douay Martyrs School

1. Do not scale from this drawing.
2. All dimensions to be checked on site before ordering materials or commencing work.
3. In case of discrepancies in drawings, calculations or details refer to TOWERS ASSOCIATES for clarification. Unilateral decisions by contractors will not be accepted.
4. For any information not covered by these drawings refer to TOWERS ASSOCIATES for clarification. Unilateral decisions by contractors will not be accepted.
5. The contractor must ensure that work is carried out in accordance with the latest revisions of all the working drawings.
6. It is the contractors responsibility to inform the local authority before work commences on site, and at all prescribed intervals to the District.
7. If work commences on site before full plans approval has been given, TOWERS ASSOCIATES accept no responsibility for any additional work or materials that the District Surveyor may require.
8. This drawing is to be used as a guide only. It does not constitute a contract. It may only be reproduced by TOWERS ASSOCIATES and ASSOCIATES if permitted.

By using this drawing the user and his or her employer signify their agreement of the above terms and conditions.

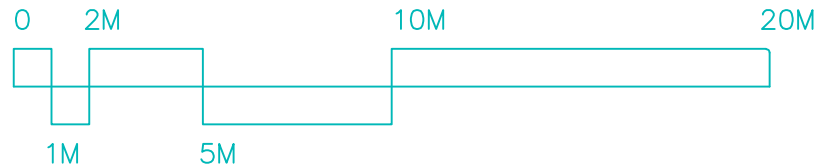

REV.	DATE	DESCRIPTION

JDB
90 Long Lane,
Ickenham. UB10 8SX.

TITLE
Existing
Block plan

DRG. No. 3321-BP2-01
REV.

SCALE 1: 200	© Copyright 2024	DNV BY JDS
DATE Jun 24	CHECKED PDN	DATE Jun 24

TOWERS ASSOCIATES
Harefield Oil Terminal, Harefield Rd,
Harefield, WIDEX, UB9 6UL.
TEL. 01895 814664
TEL. 01895 812822