
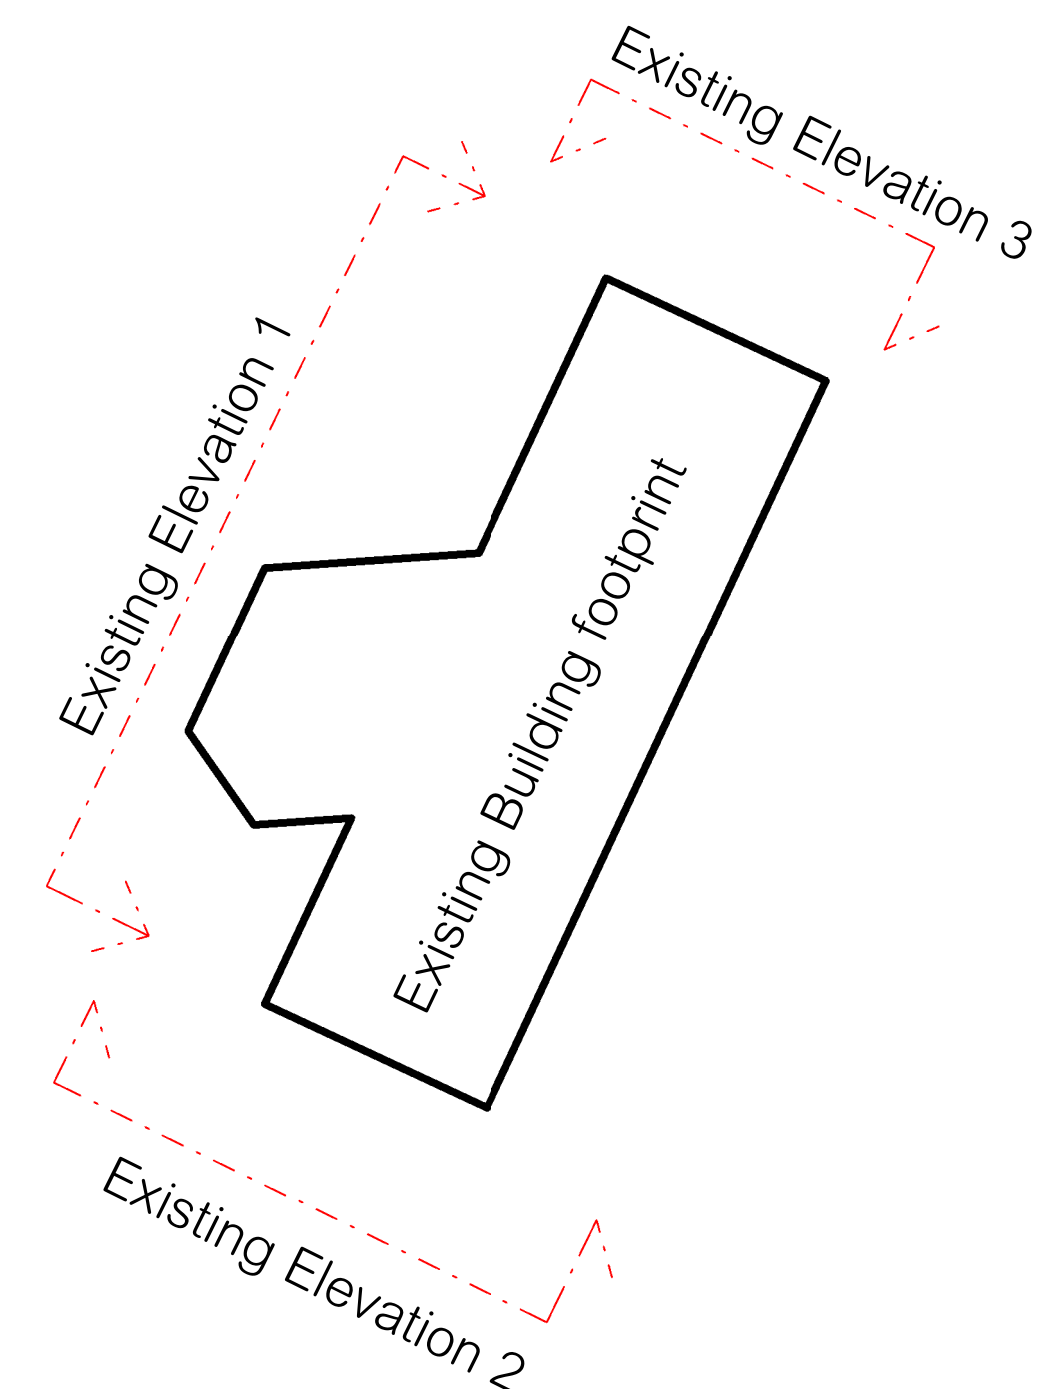
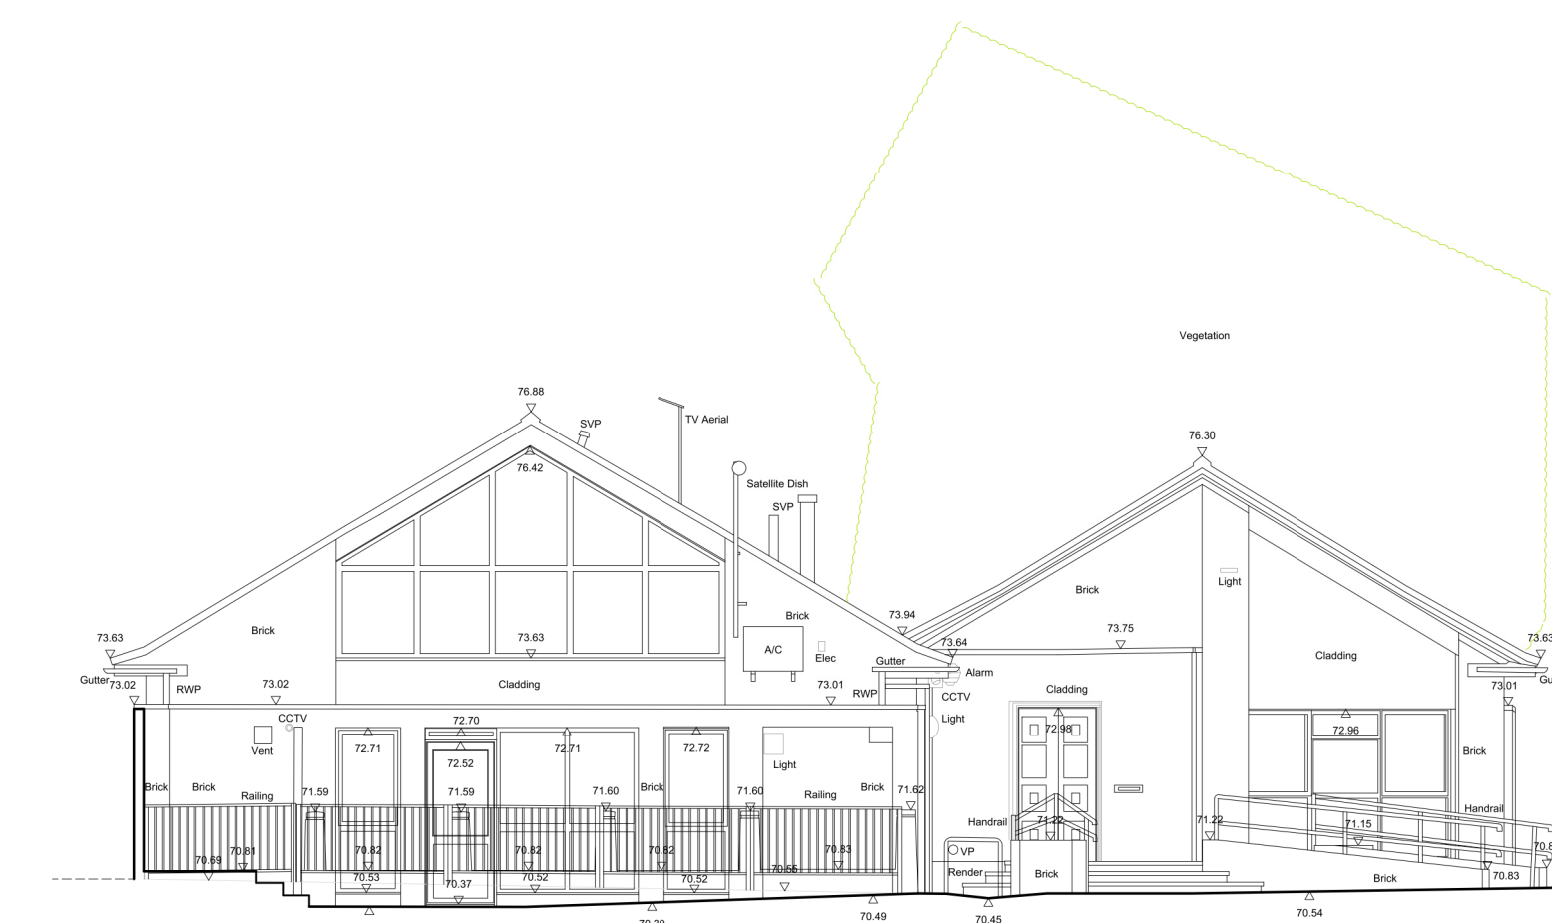
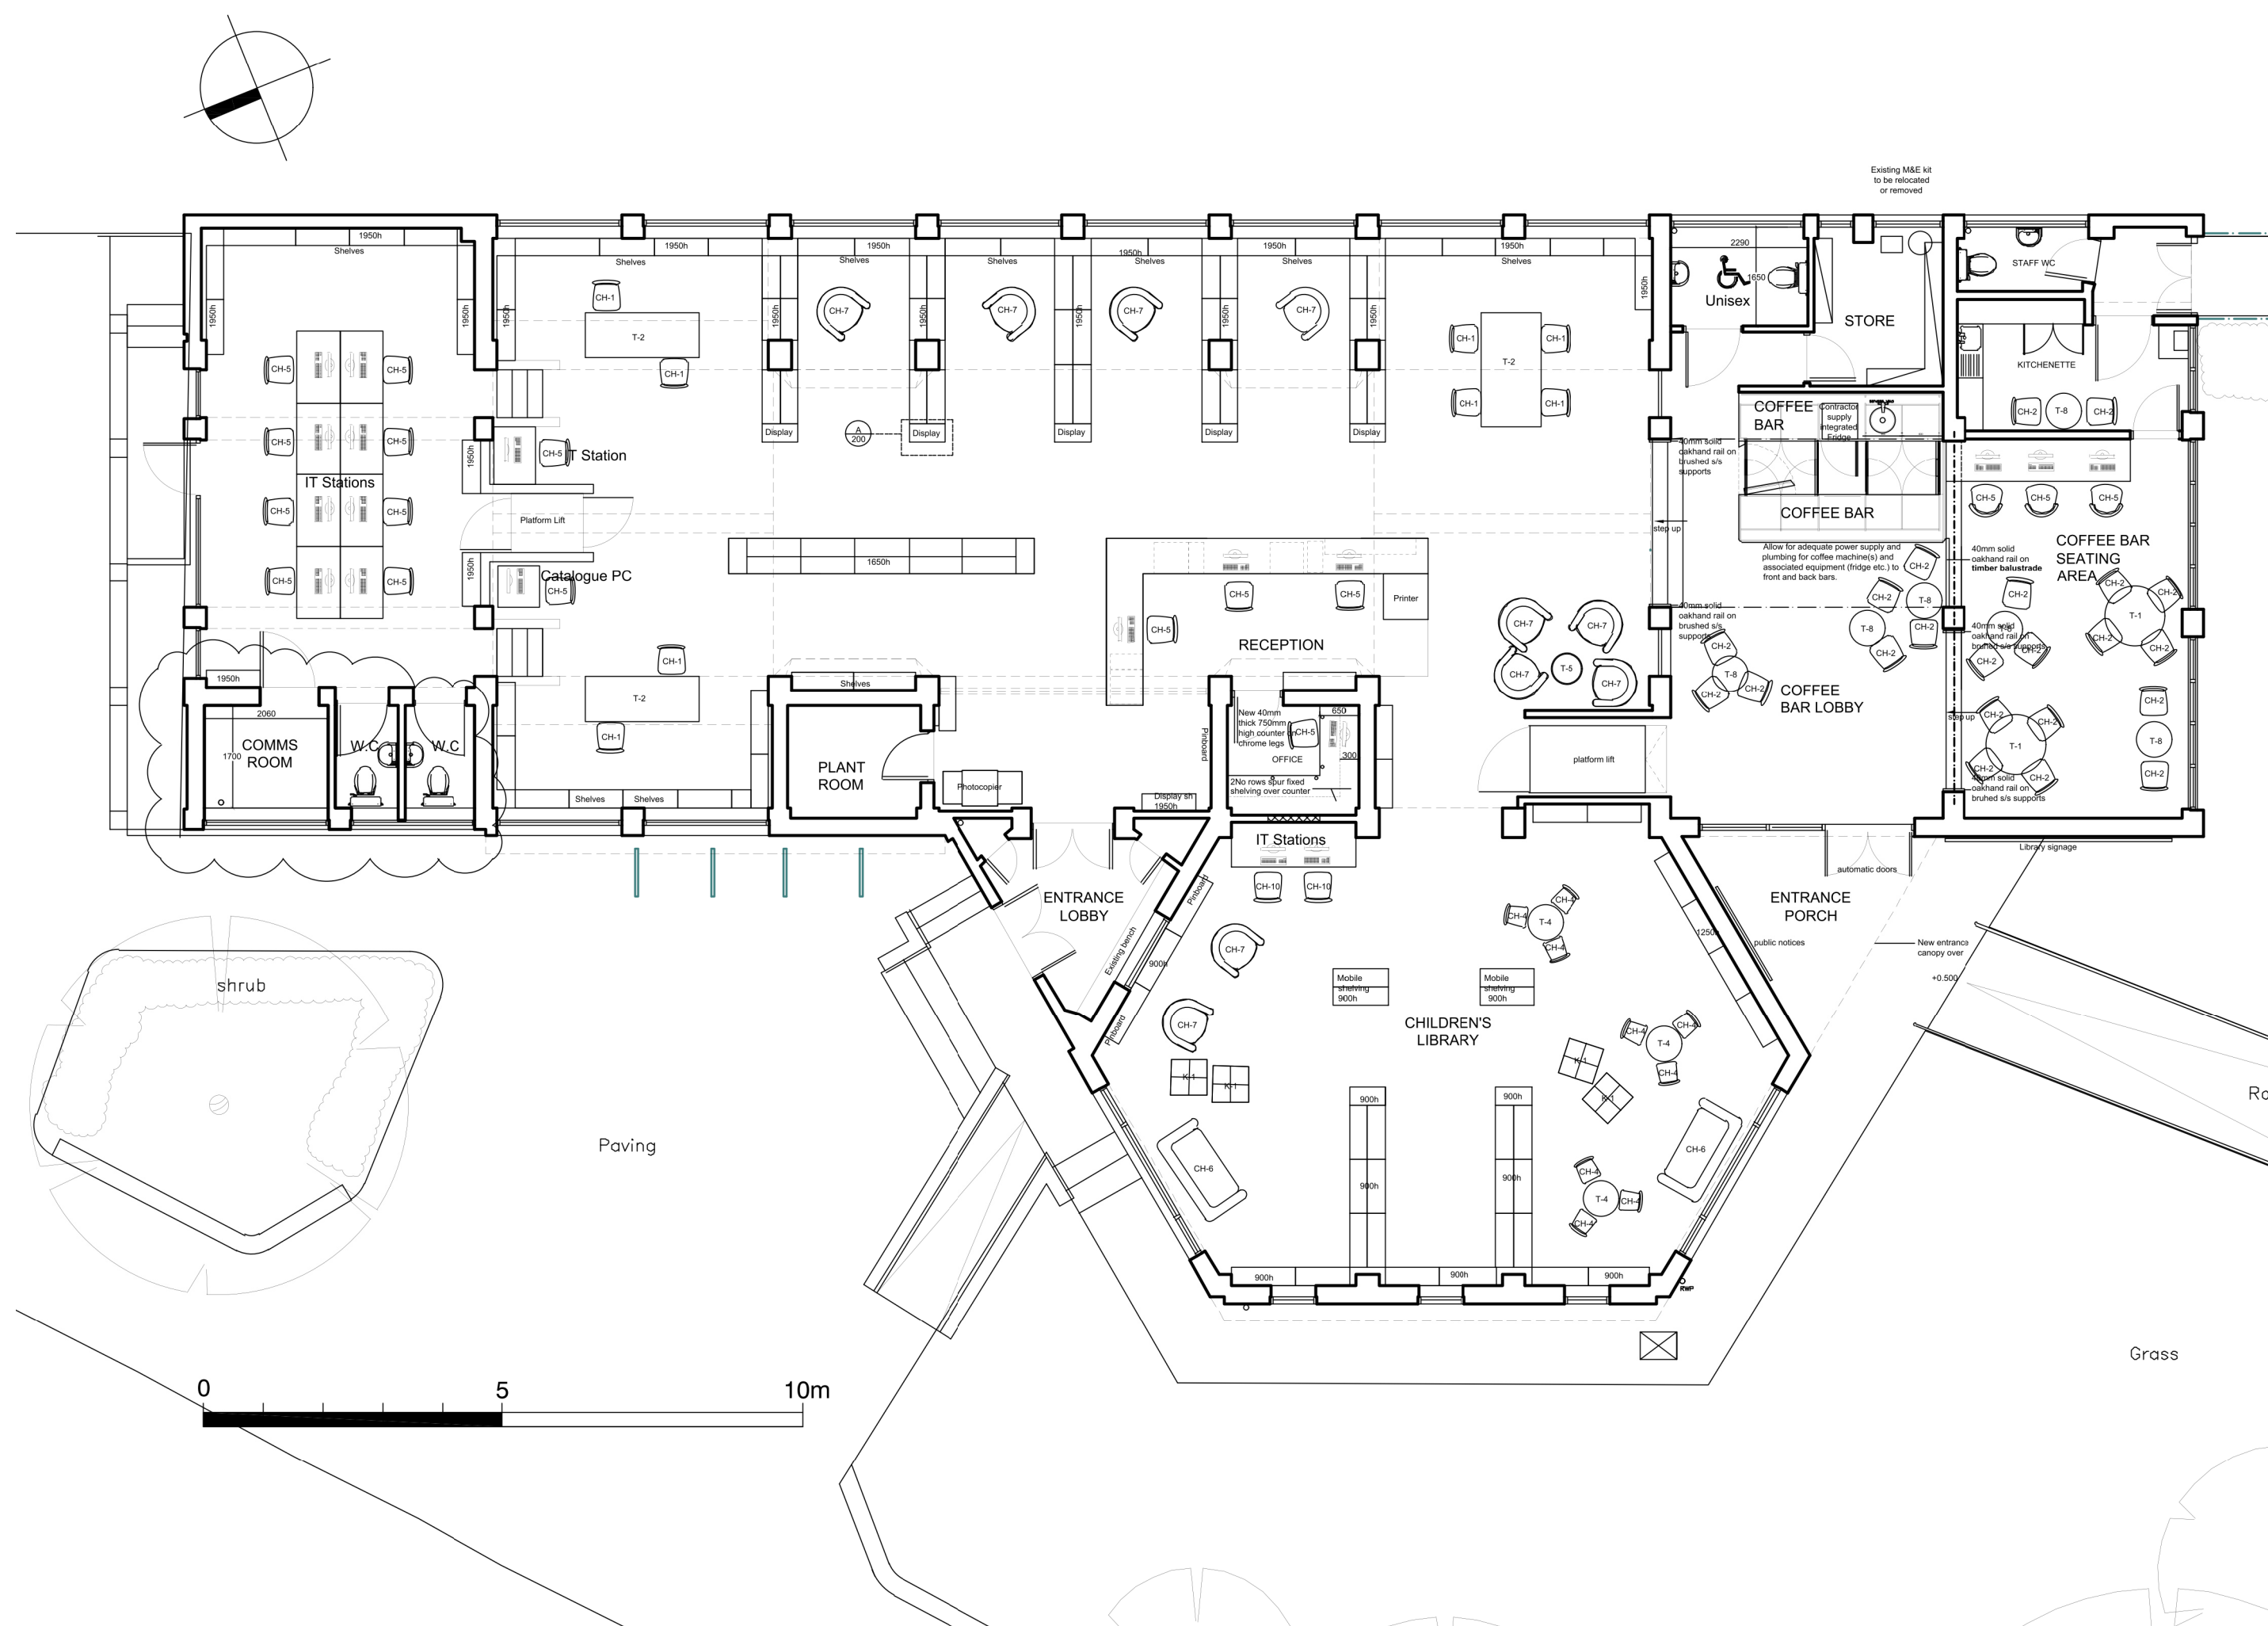
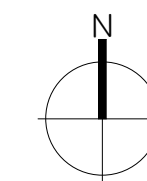
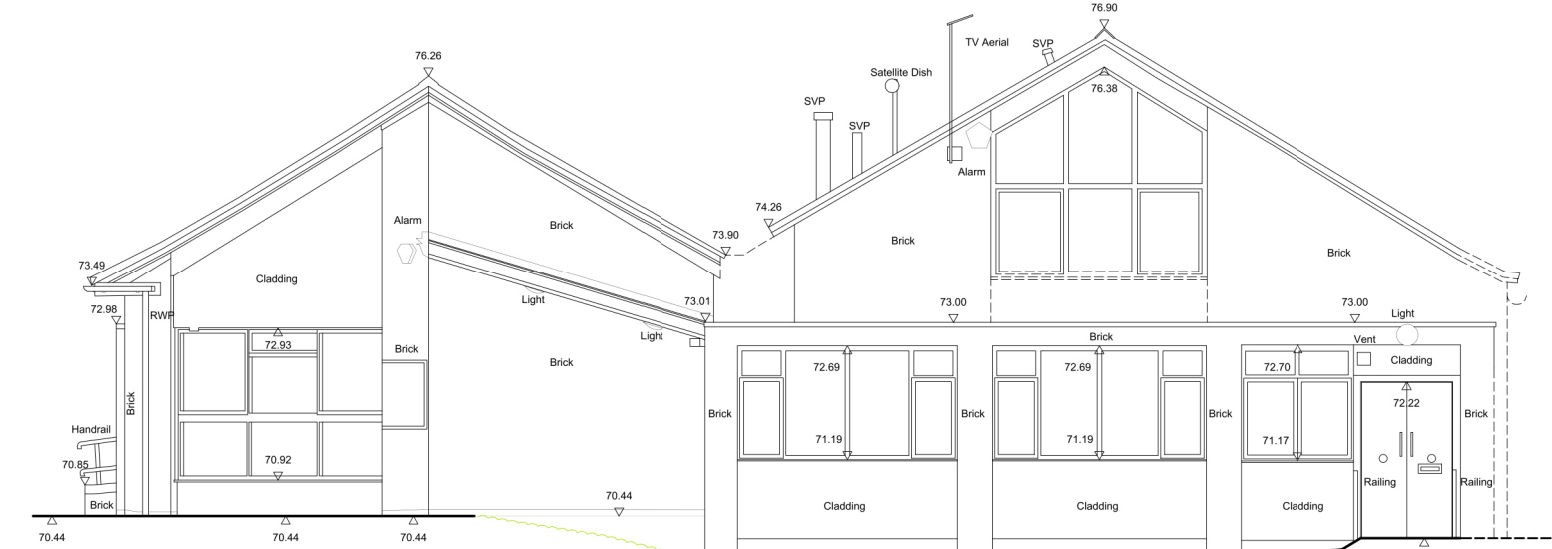
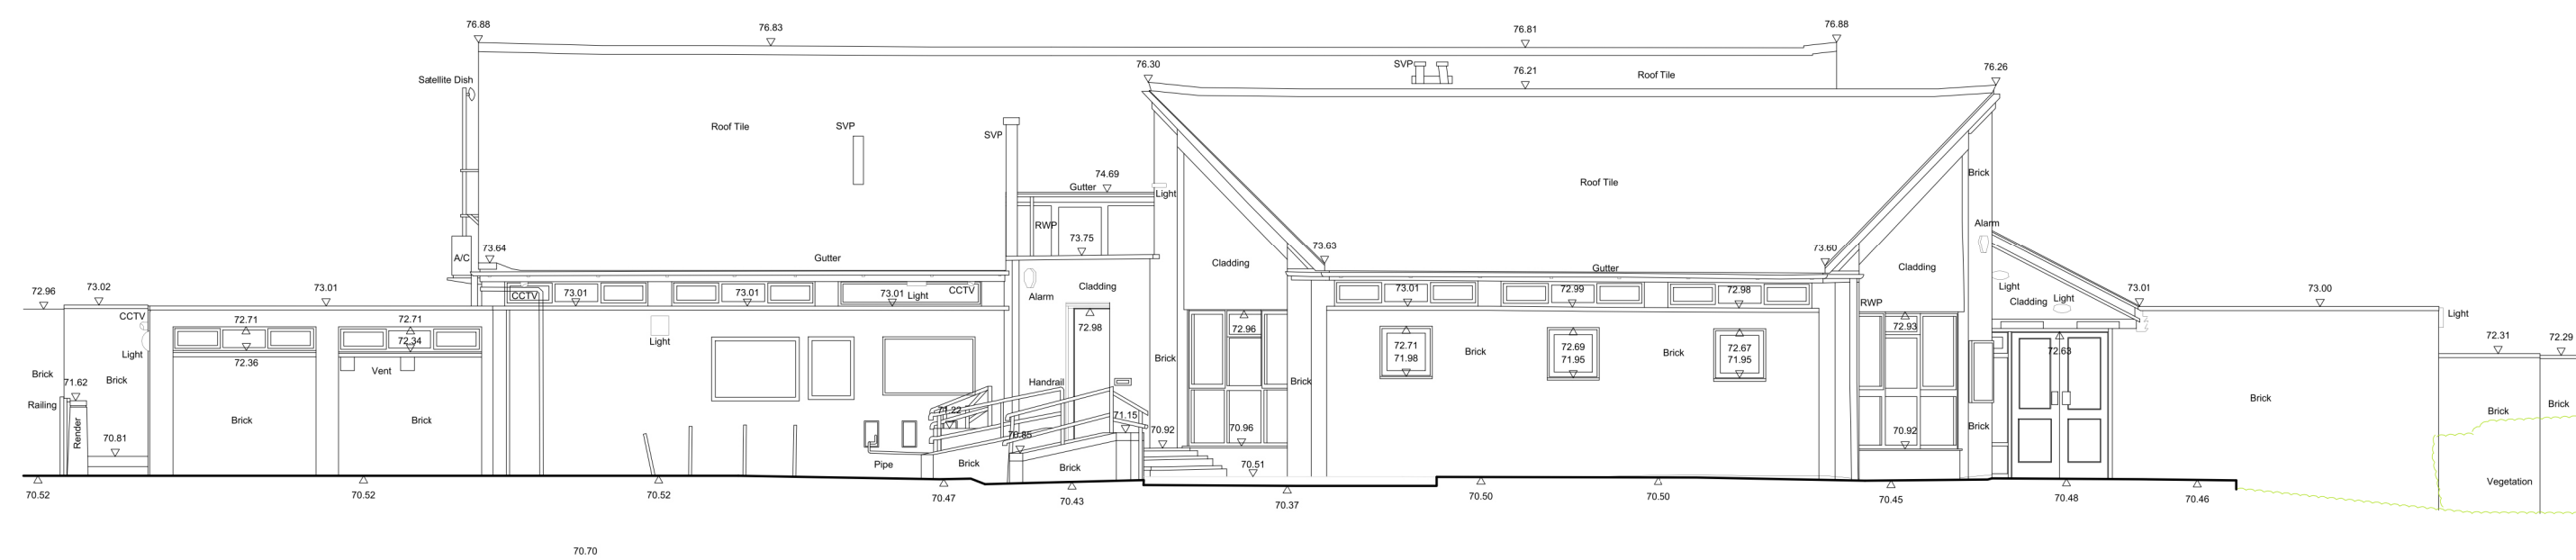


drawing title:
M10047- HUN- APL003

EXISTING BUILDING

status code: **PLANNING**

reason for issue:
revision: date:
A AUGUST 2023
Issued for Planning

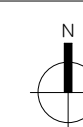

Northwood Hills Library
Potter Street
Northwood HA6 1QQ

hunters project number:	client project number:	drawn by:	checked by:	scale:
M10047		EC	JW	As @ A

All drawings are to be printed in colour.

Use figured dimensions only. Levels and dimensions to be checked on site. This drawing to be read in conjunction with all other relevant drawings and specifications. Hunters is a trademark of Hunter & Partners Limited. © Hunter & Partners Limited. All rights reserved.

indicated

hunters

Space One Beadon Road
London W6 0EA
T 020 8237 8200
mail@hunters.co.uk
www.hunters.co.uk

model ref: C:\Revit Local\M10047 Northwood Hills Library_j.canuelo.n