



1 Site Plan
1 : 200

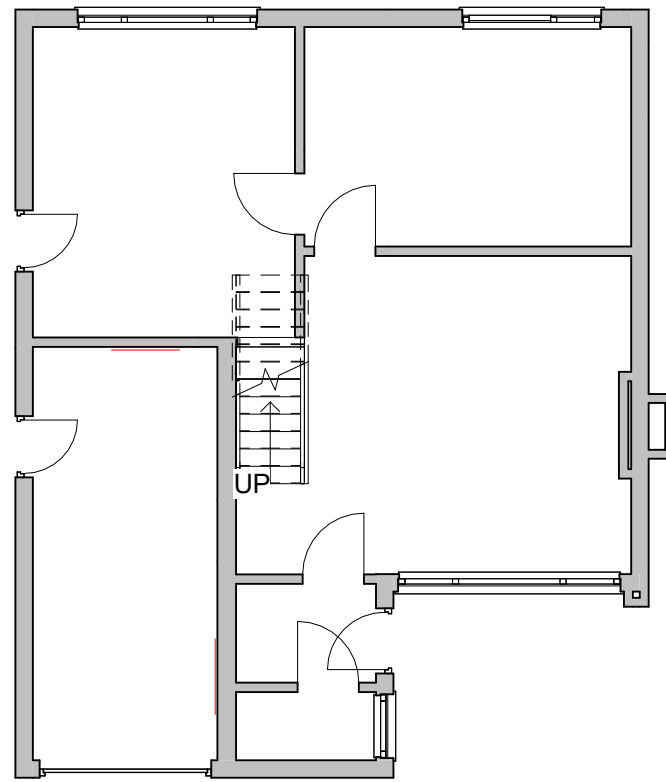


2 Ground Floor
1 : 100

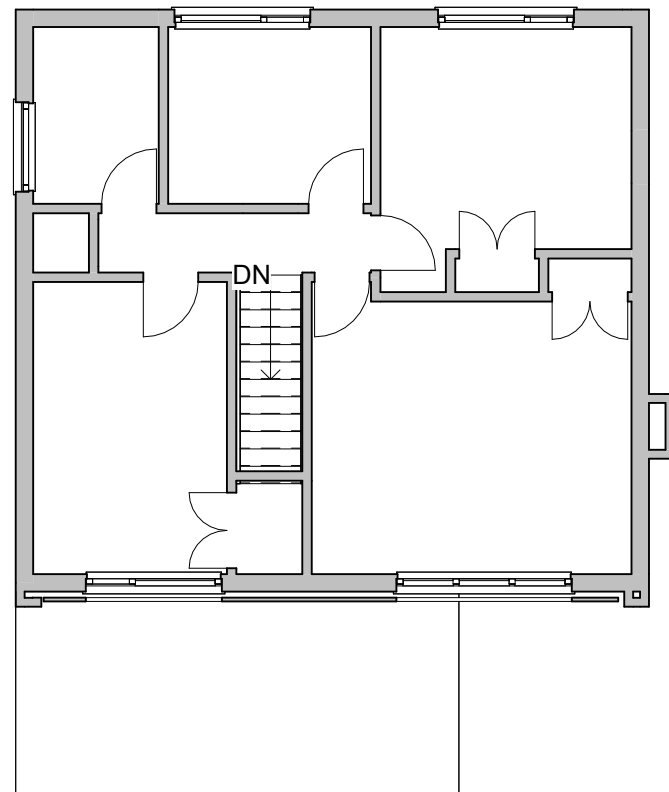


3 First Floor
1 : 100




4 Front Elevation
1 : 100

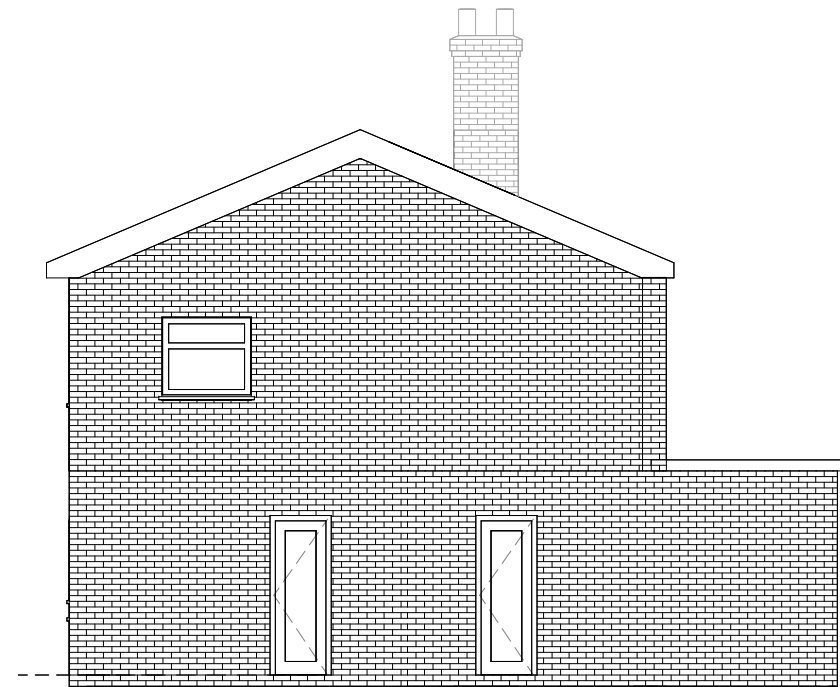

5 Left Elevation
1 : 100

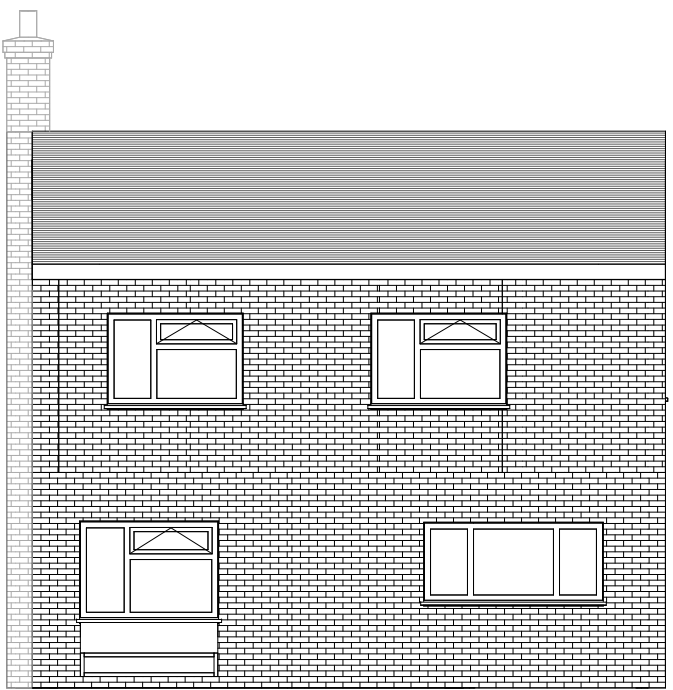

6 Rear Elevatin
1 : 100

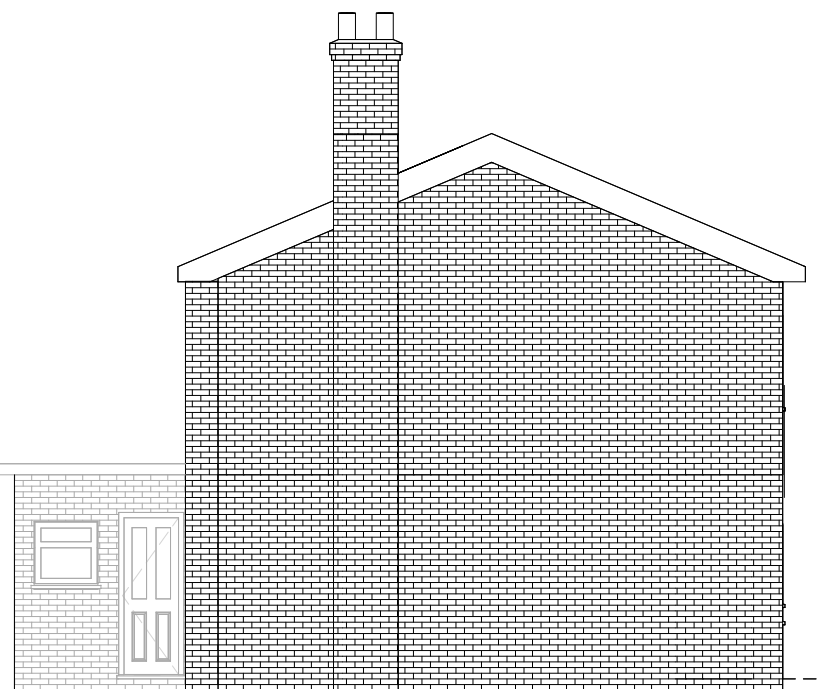

7 Right Elevation
1 : 100




Design | Project Management | Build

info@origincustomhomes.com


www.origincustomhomes.com

General Notes:
The contractor must check all dimensions on site before commencing work and discrepancies must be immediately brought to the attention of Origin Custom Homes.
All work must conform to local building regulations. All alterations are subject to approval. These drawings are to be used in conjunction with all relevant planning and building regulations. All materials used must be of the highest quality and must comply with the relevant manufacturer's recommendations and installation guide.
The drawings are not to be reproduced or used in any way without the written consent being issued by Origin Custom Homes. All Intellectual Property remains the property of Origin Custom Homes.


Harjit	
32 Cedars Drive	
Existing	
12/12/2022 10:11:59 AM	A101
Scale (iso - A1)	
1:500	0 2.5 5 m
1:100	0 5 10 m
1:200	0 10 20 m

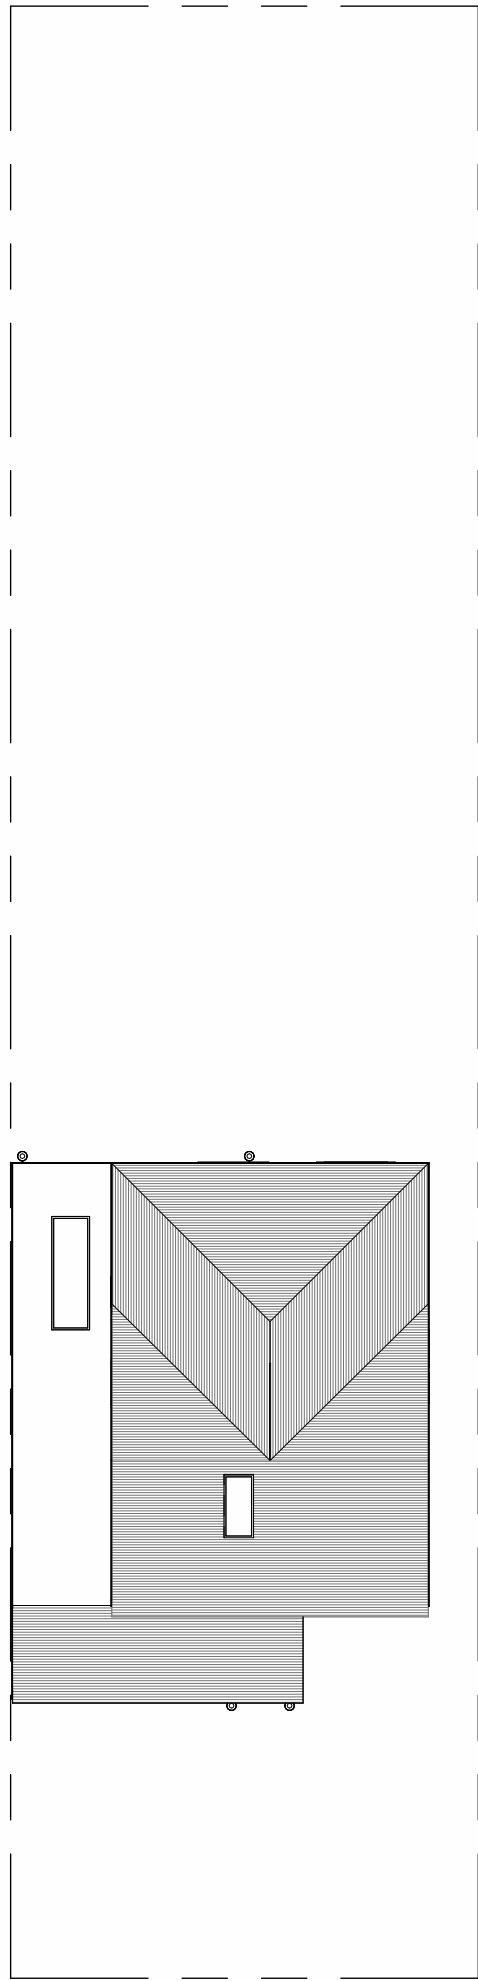


1 Site Plan
1 : 200

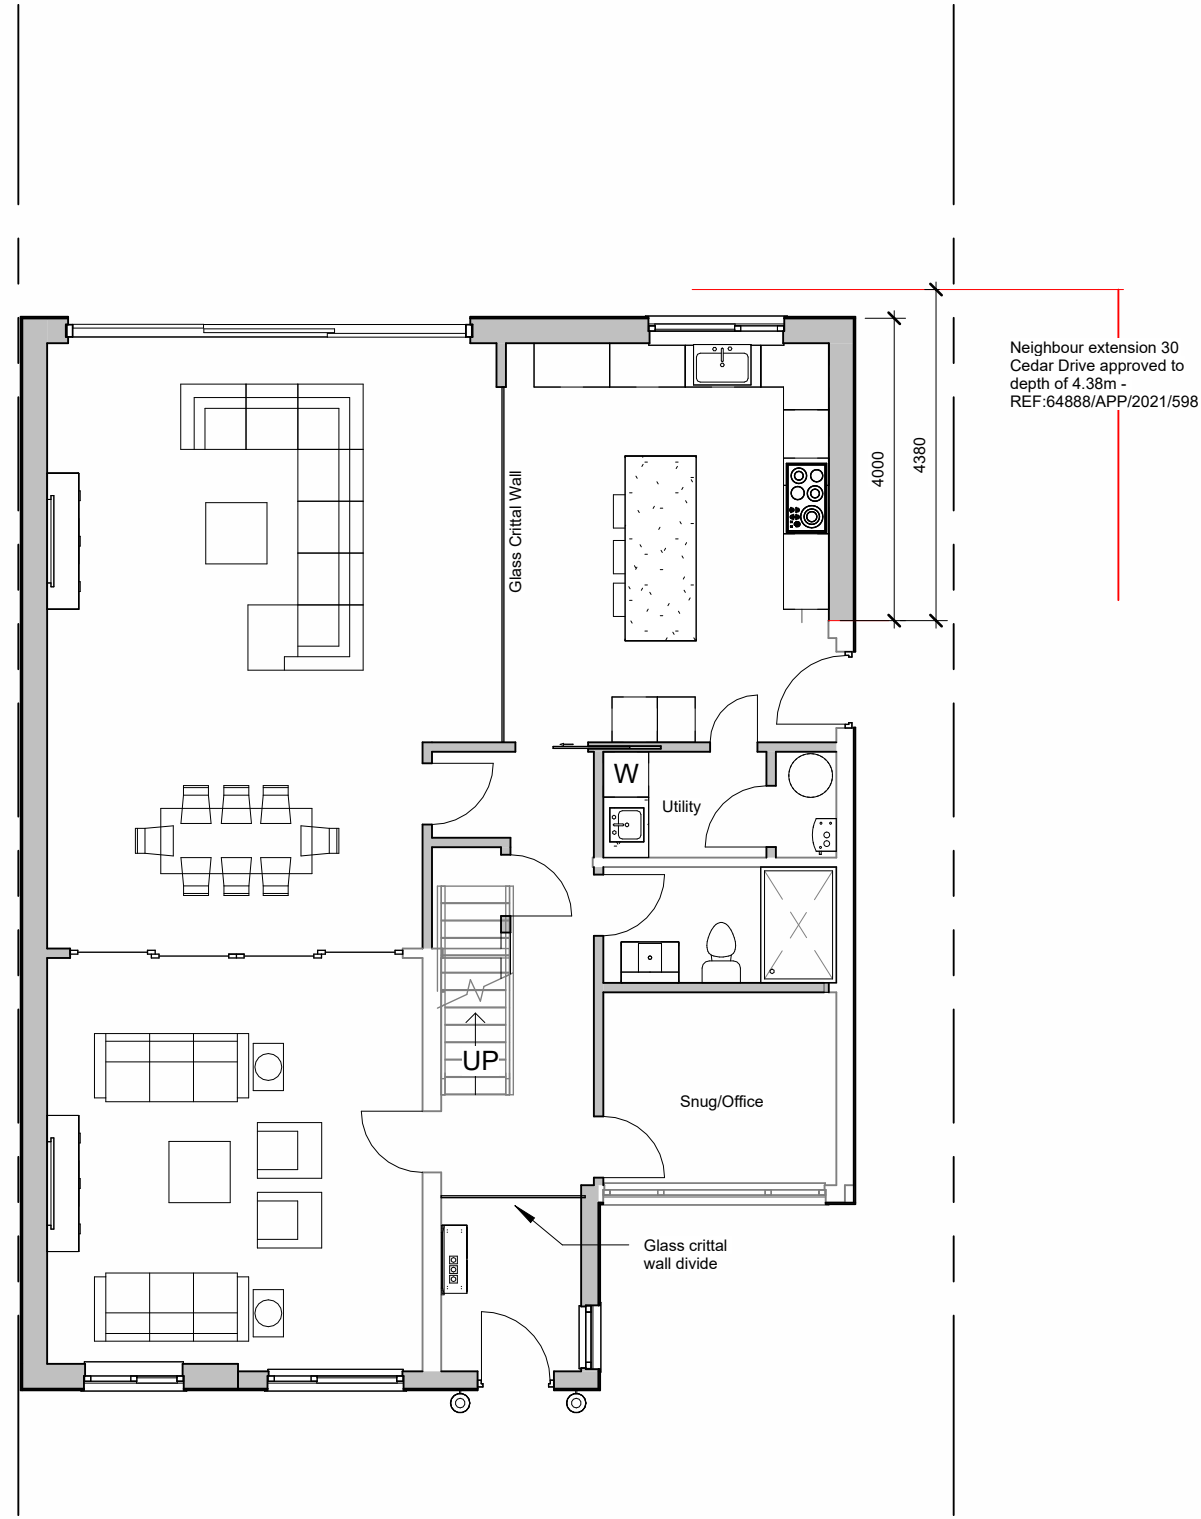


2 Ground Floor
1 : 100

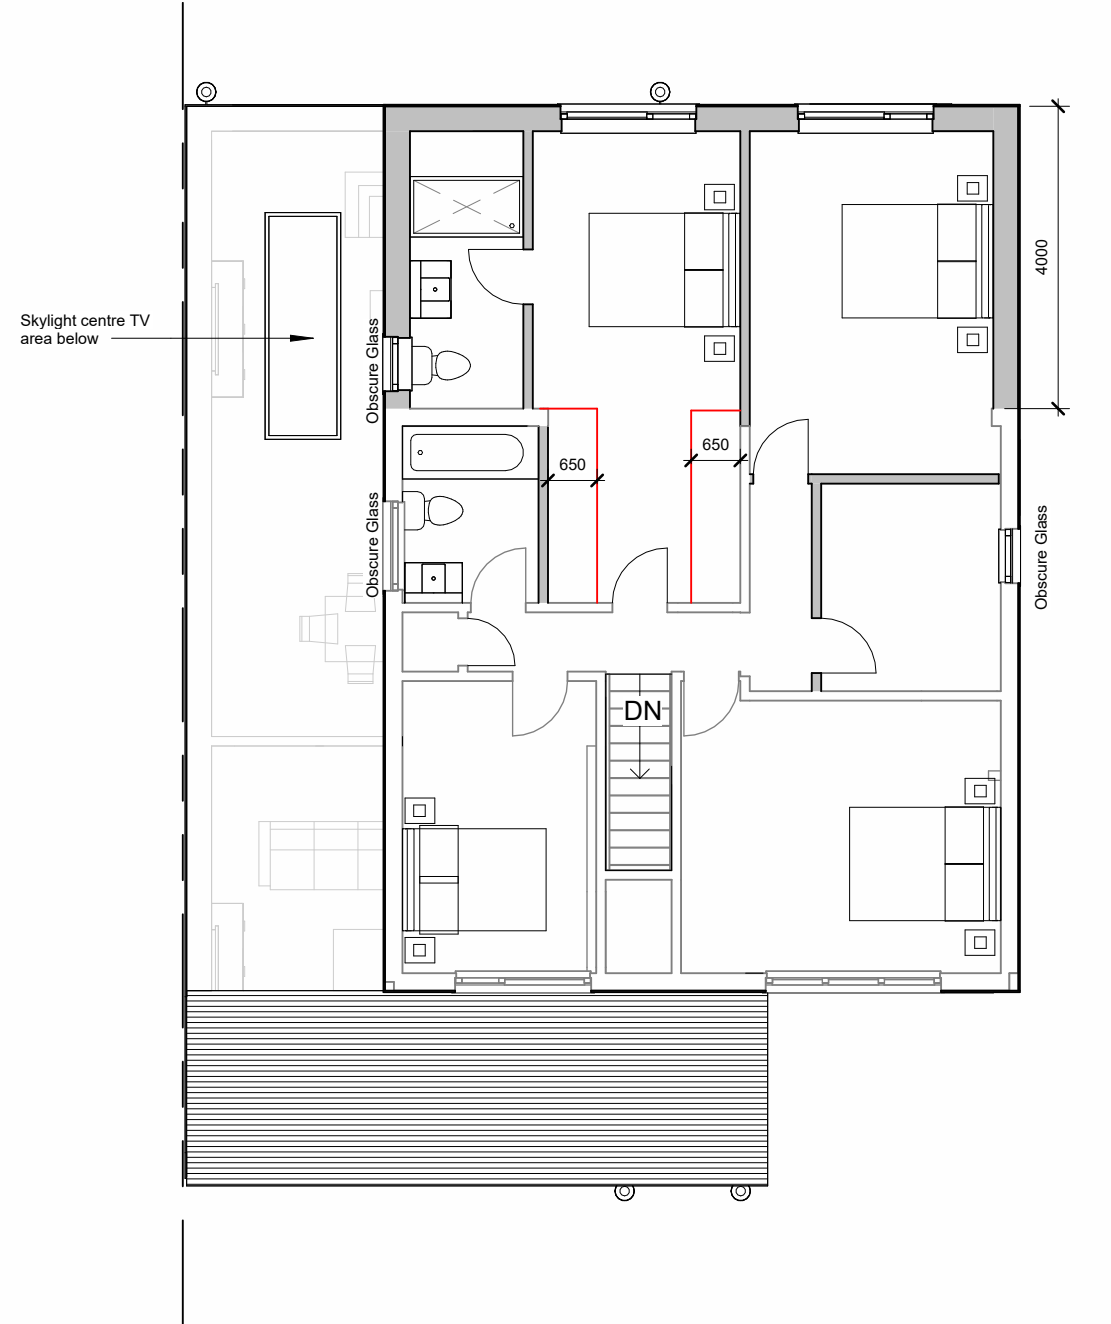

3 First Floor
1 : 100

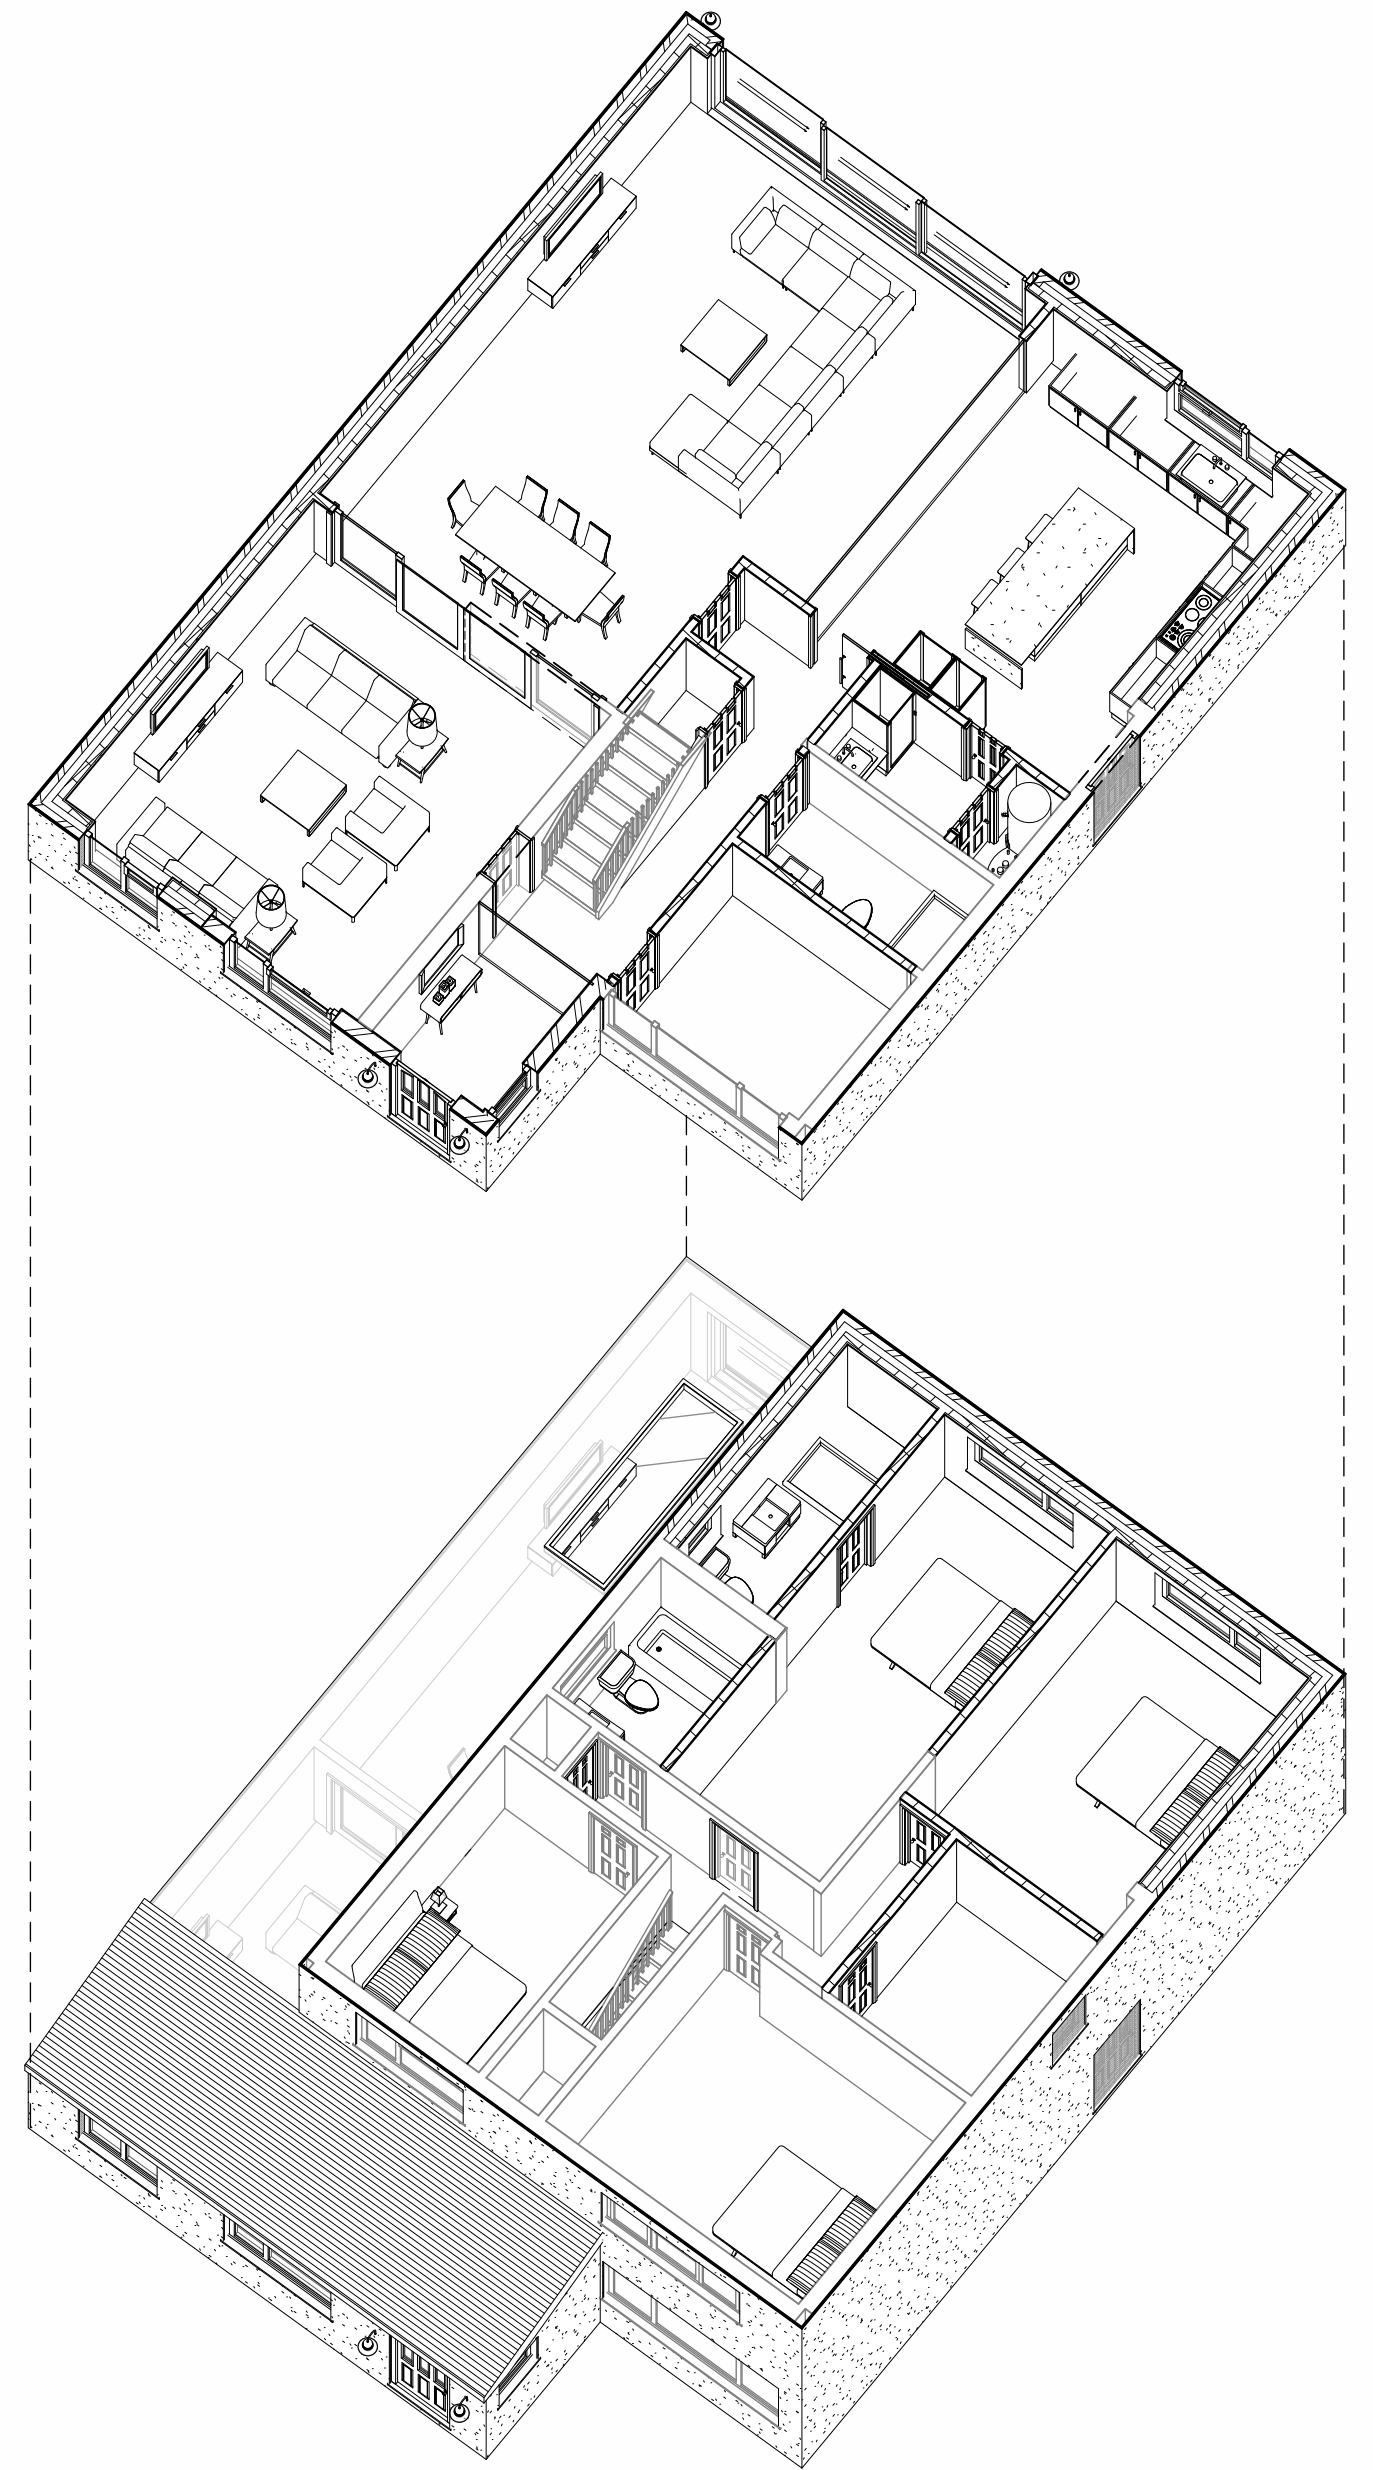


9 Isometric View

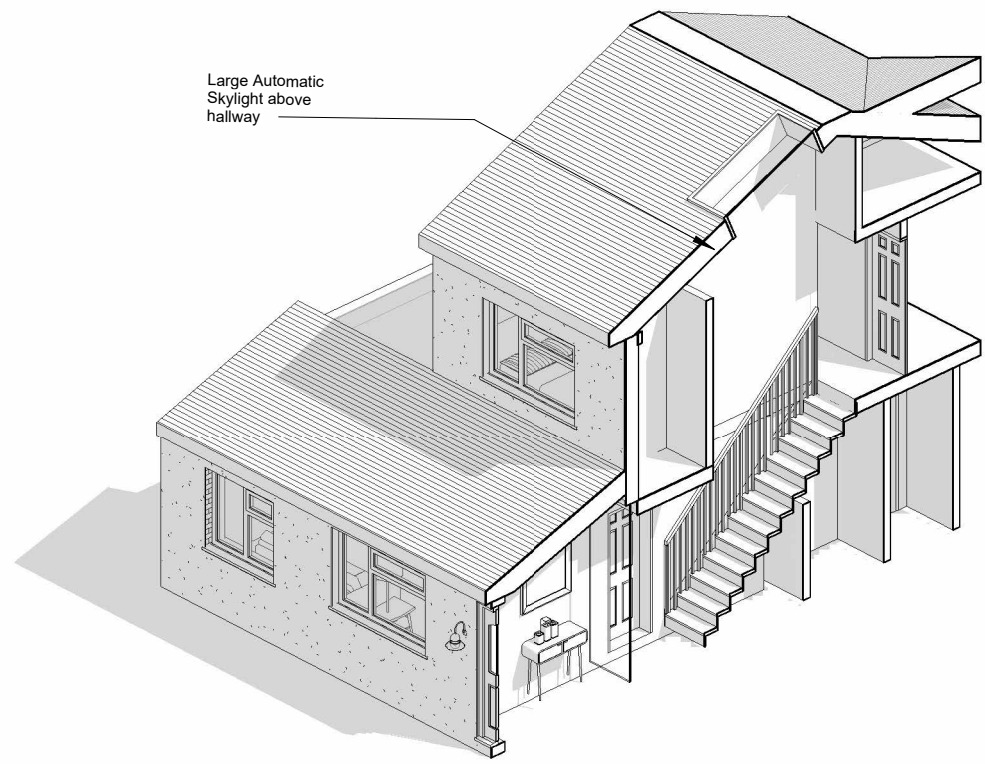

10 Skylight above stairs



4 Front Elevation
1 : 100

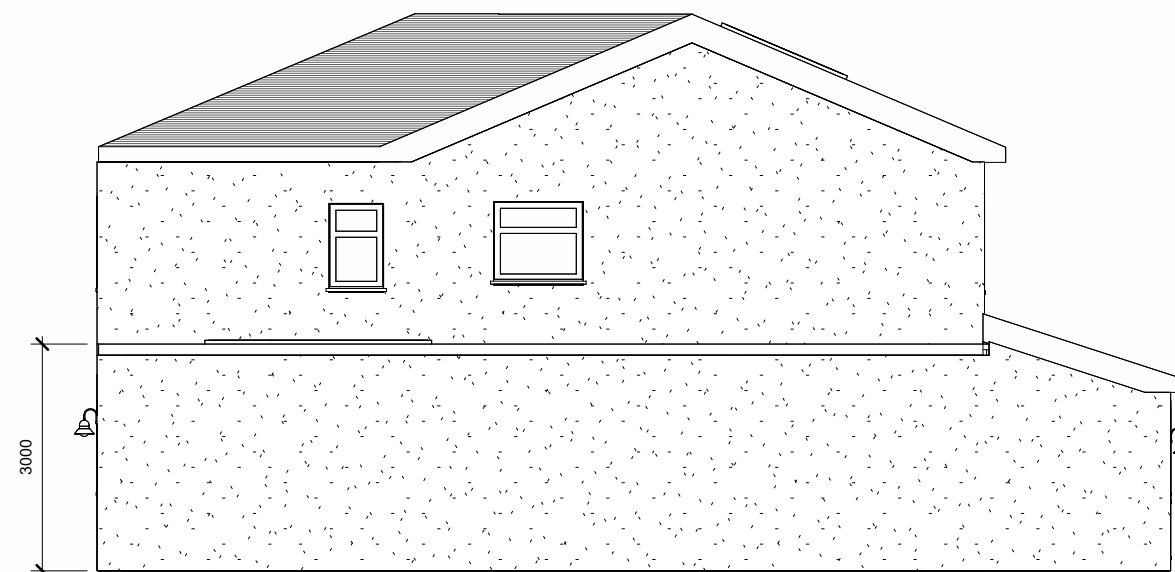

5 Left Elevation
1 : 100



6 Rear Elevation
1 : 100



7 Right Elevation
1 : 100



Design | Project Management | Build
info@origincustomhomes.com
www.origincustomhomes.com

DRAFT

General Notes:
The contractor must check all dimensions on site before commencing work and discrepancies must be immediately brought to the attention of Origin Custom Homes.
All work must conform to current building regulations. All dimensions are metric measurements. These drawings are to be used in conjunction with all other design documents. All dimensions are to be taken from the finished face of the work unless otherwise stated.
The drawings are not to be reproduced or used in any way without the prior written consent of Origin Custom Homes. All intellectual property remains the property of Origin Custom Homes.

Harjit	
32 Cedards Drive	
Proposed	
12/12/2022 10:12:05 AM	A102
Scale (iso - A1)	
1:500	0 2.5 5 m
1:100	0 5 10 m
1:200	0 10 20 m