



SCHEME APPROVED UNDER APPLICATION REF 8951/APP/2021/987 - APPEAL REF APP/R5510/D/21/3273927

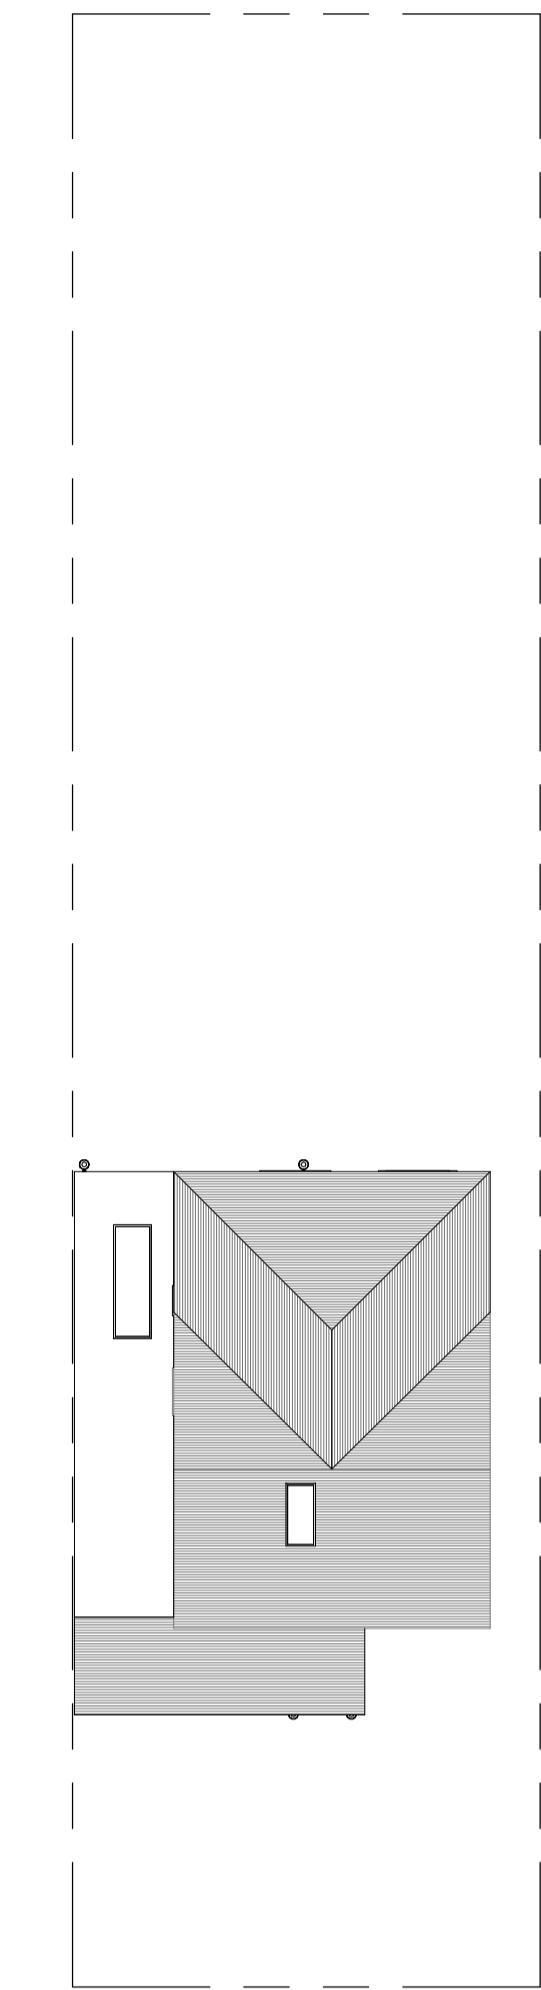


1 Site Plan
1:200




4 Front Elevation
1:100

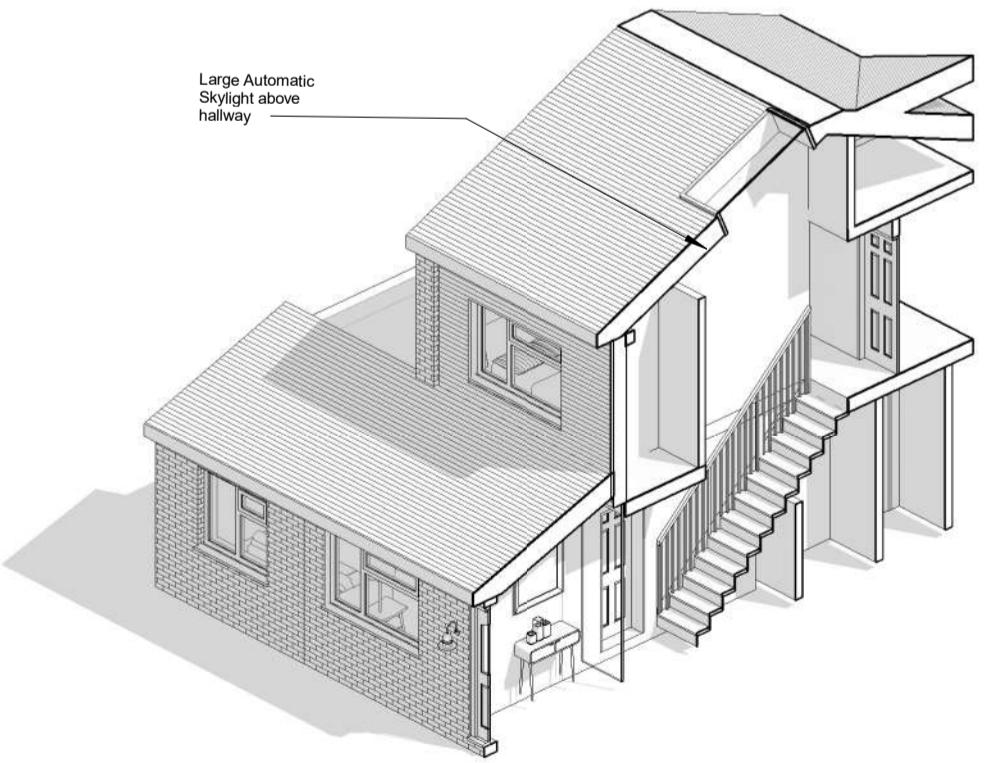


10 Skylight above stairs

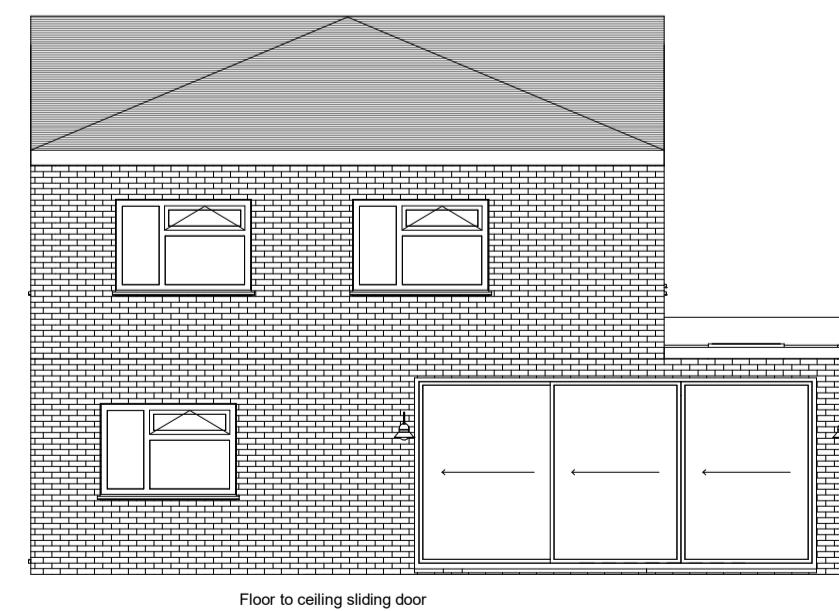


6 Rear Elevation
1:100

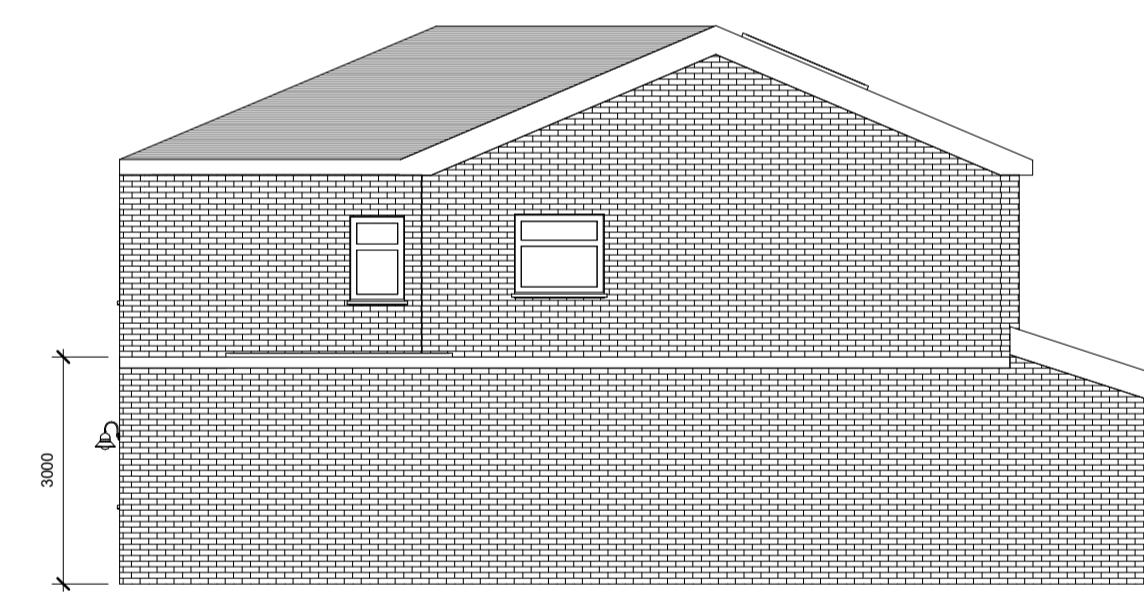


5 Left Elevation
1:100

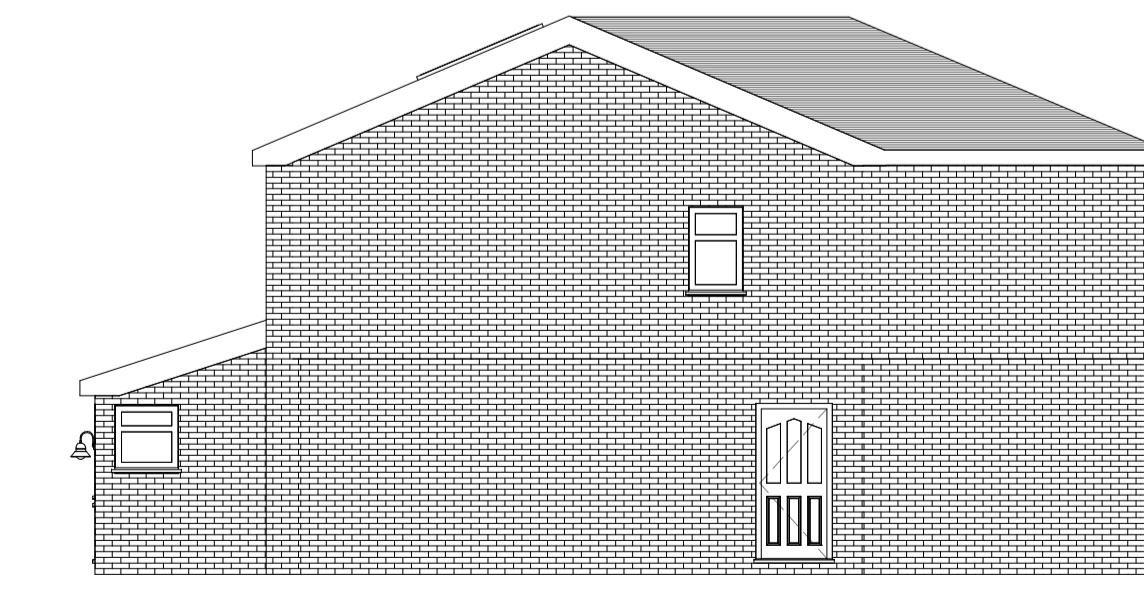



7 Right Elevation
1:100

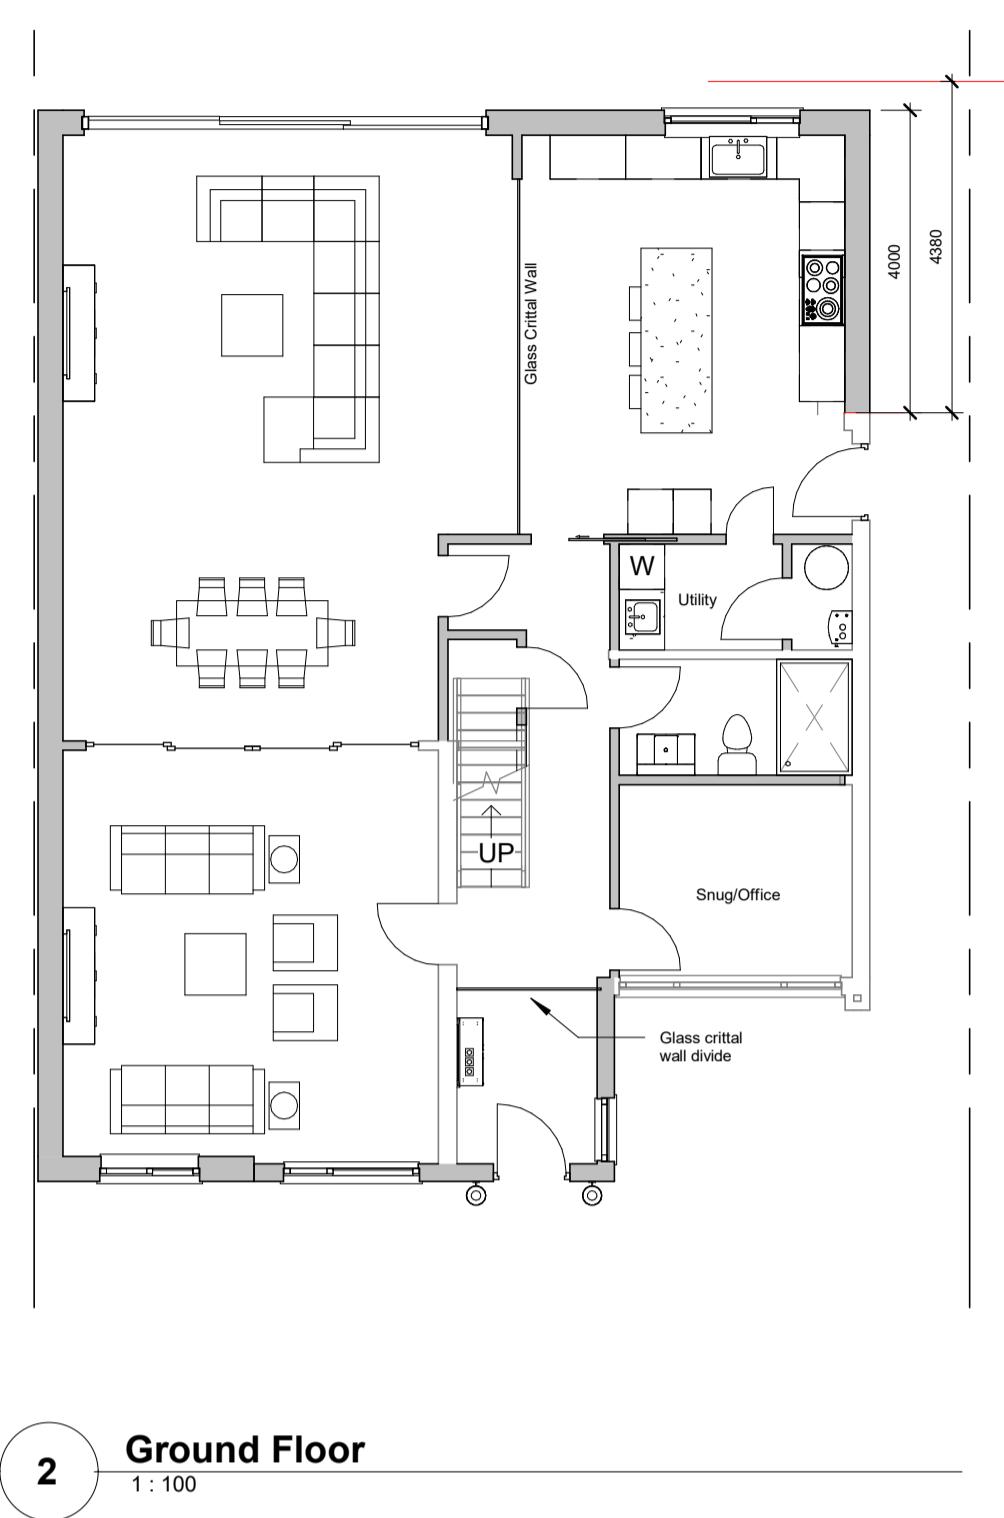

2 Ground Floor
1:100

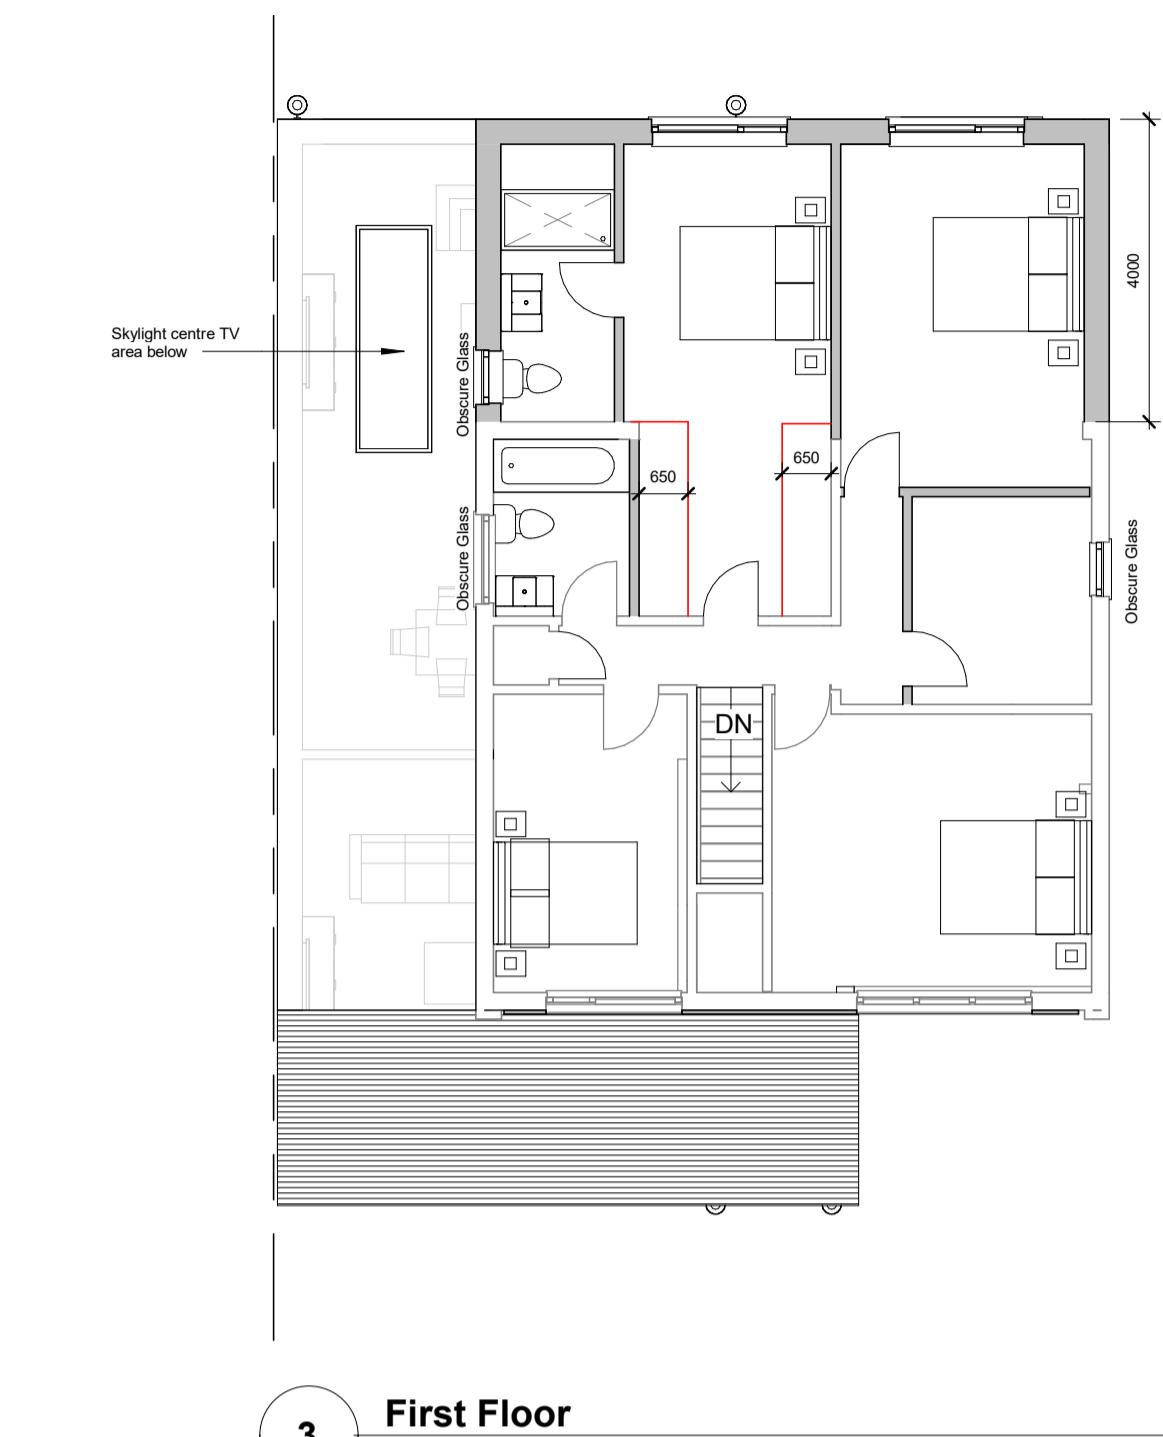

3 First Floor
1:100

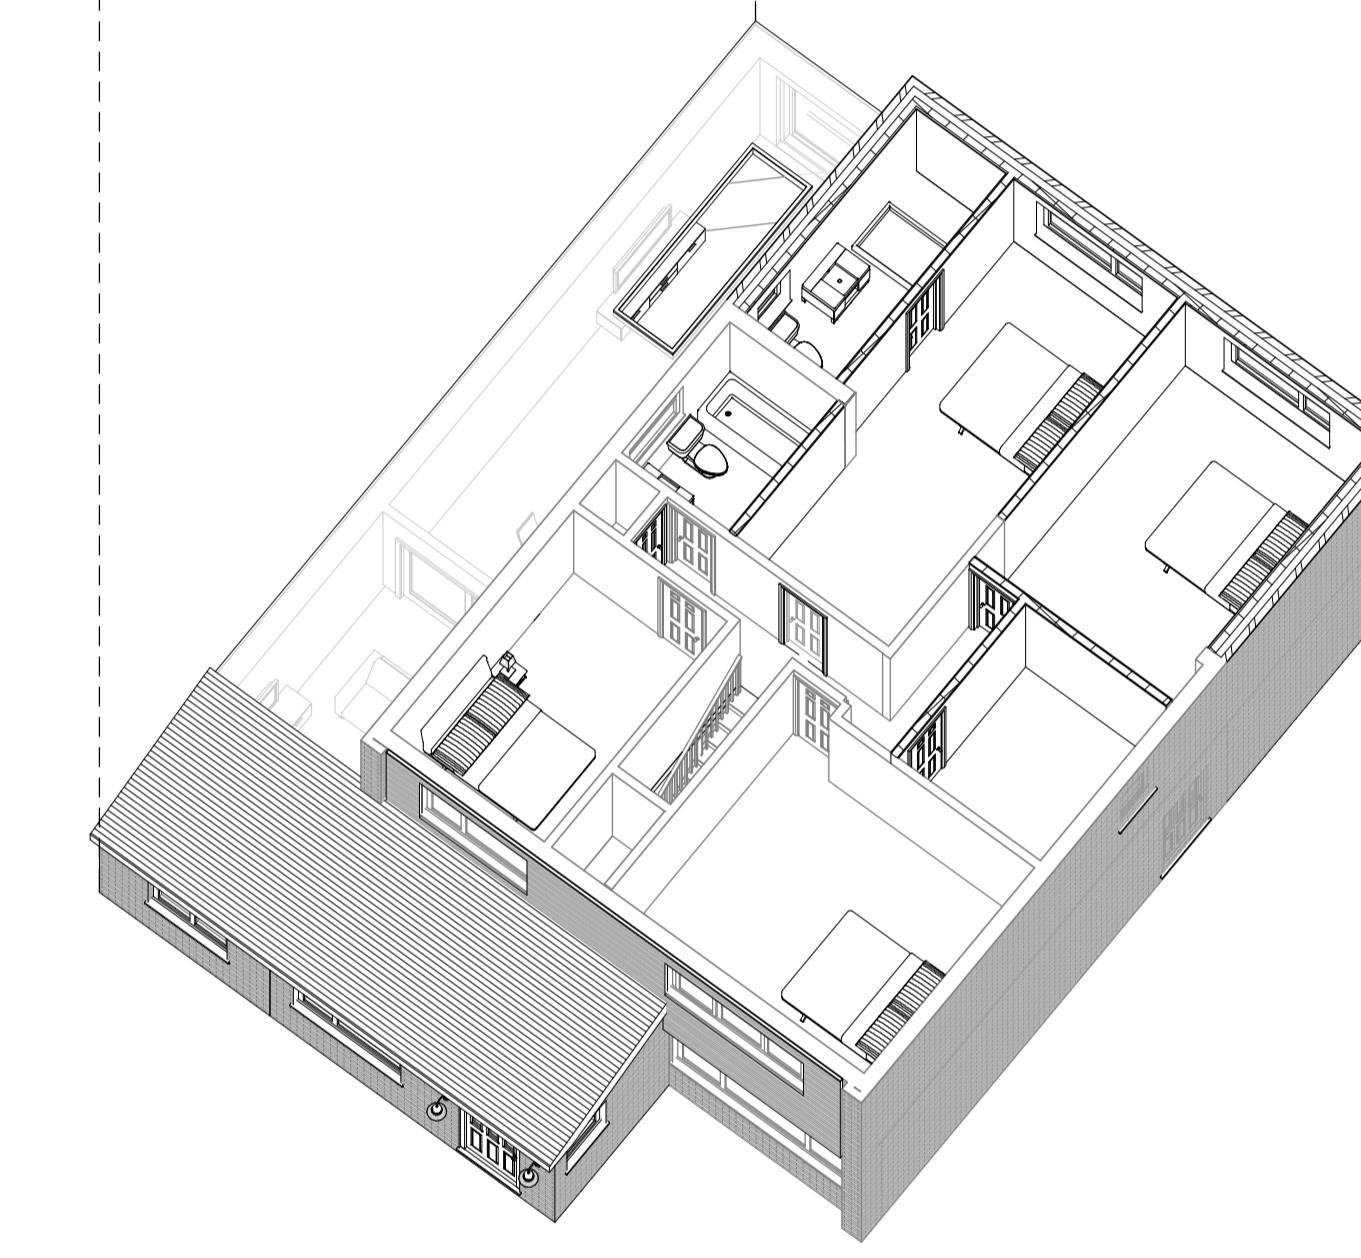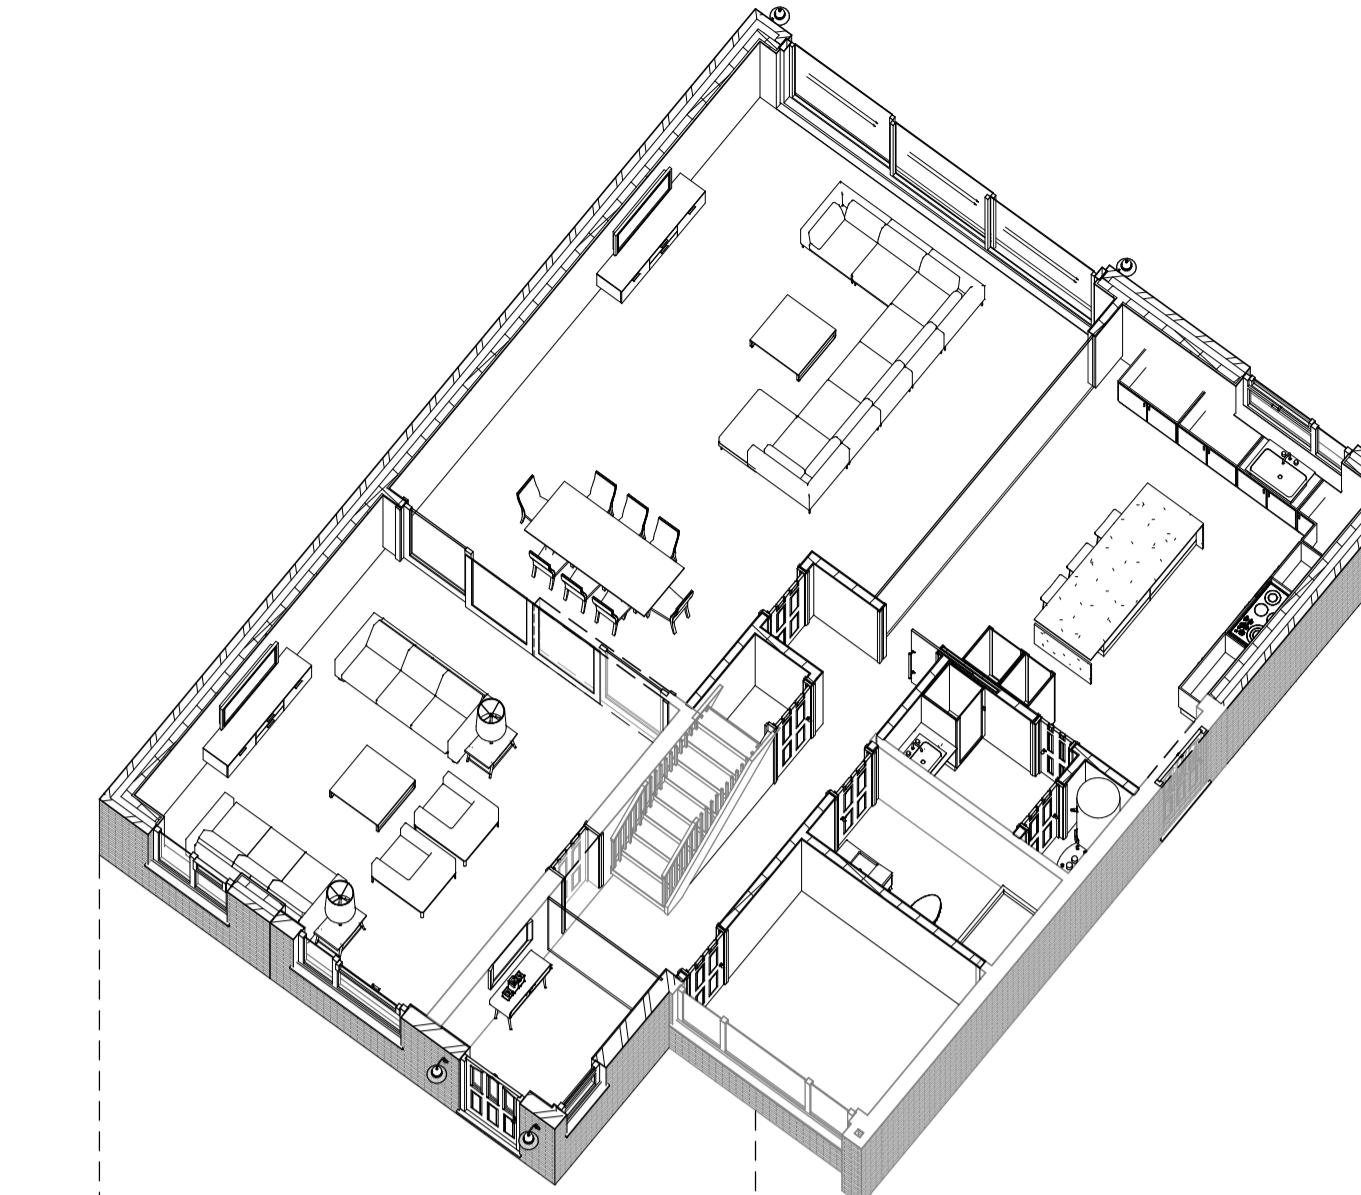

9 Isometric View



Design | Project Management | Build

info@origincustomhomes.com

www.origincustomhomes.com

DRAFT

General Notes:
The contractor must check all dimensions on site before commencing work and discrepancies must be immediately brought to the attention of the architect and Origin Custom Homes Ltd. All work must conform to current building regulations, BS Standards and NHBC standards. These drawings are to be used for the construction of the building only and are not to be reproduced without the written permission of Origin Custom Homes Ltd. All dimensions are in millimetres unless stated otherwise. All materials are to be used and installed in strict accordance with the manufacturers' instructions. All dimensions are to be checked on site and any discrepancies must be brought to the attention of the architect and Origin Custom Homes Ltd. All intellectual property remains ownership of Origin Custom Homes Ltd.

Harjit	32 Cedars Drive
Proposed	
12/03/2021 3:32:41 PM	A102
Scale (iso - A1)	
1.50	5 m
1.100	10 m
1.200	20 m