


EXISTING BLOCK PLAN

GREENCROFT AVENUE

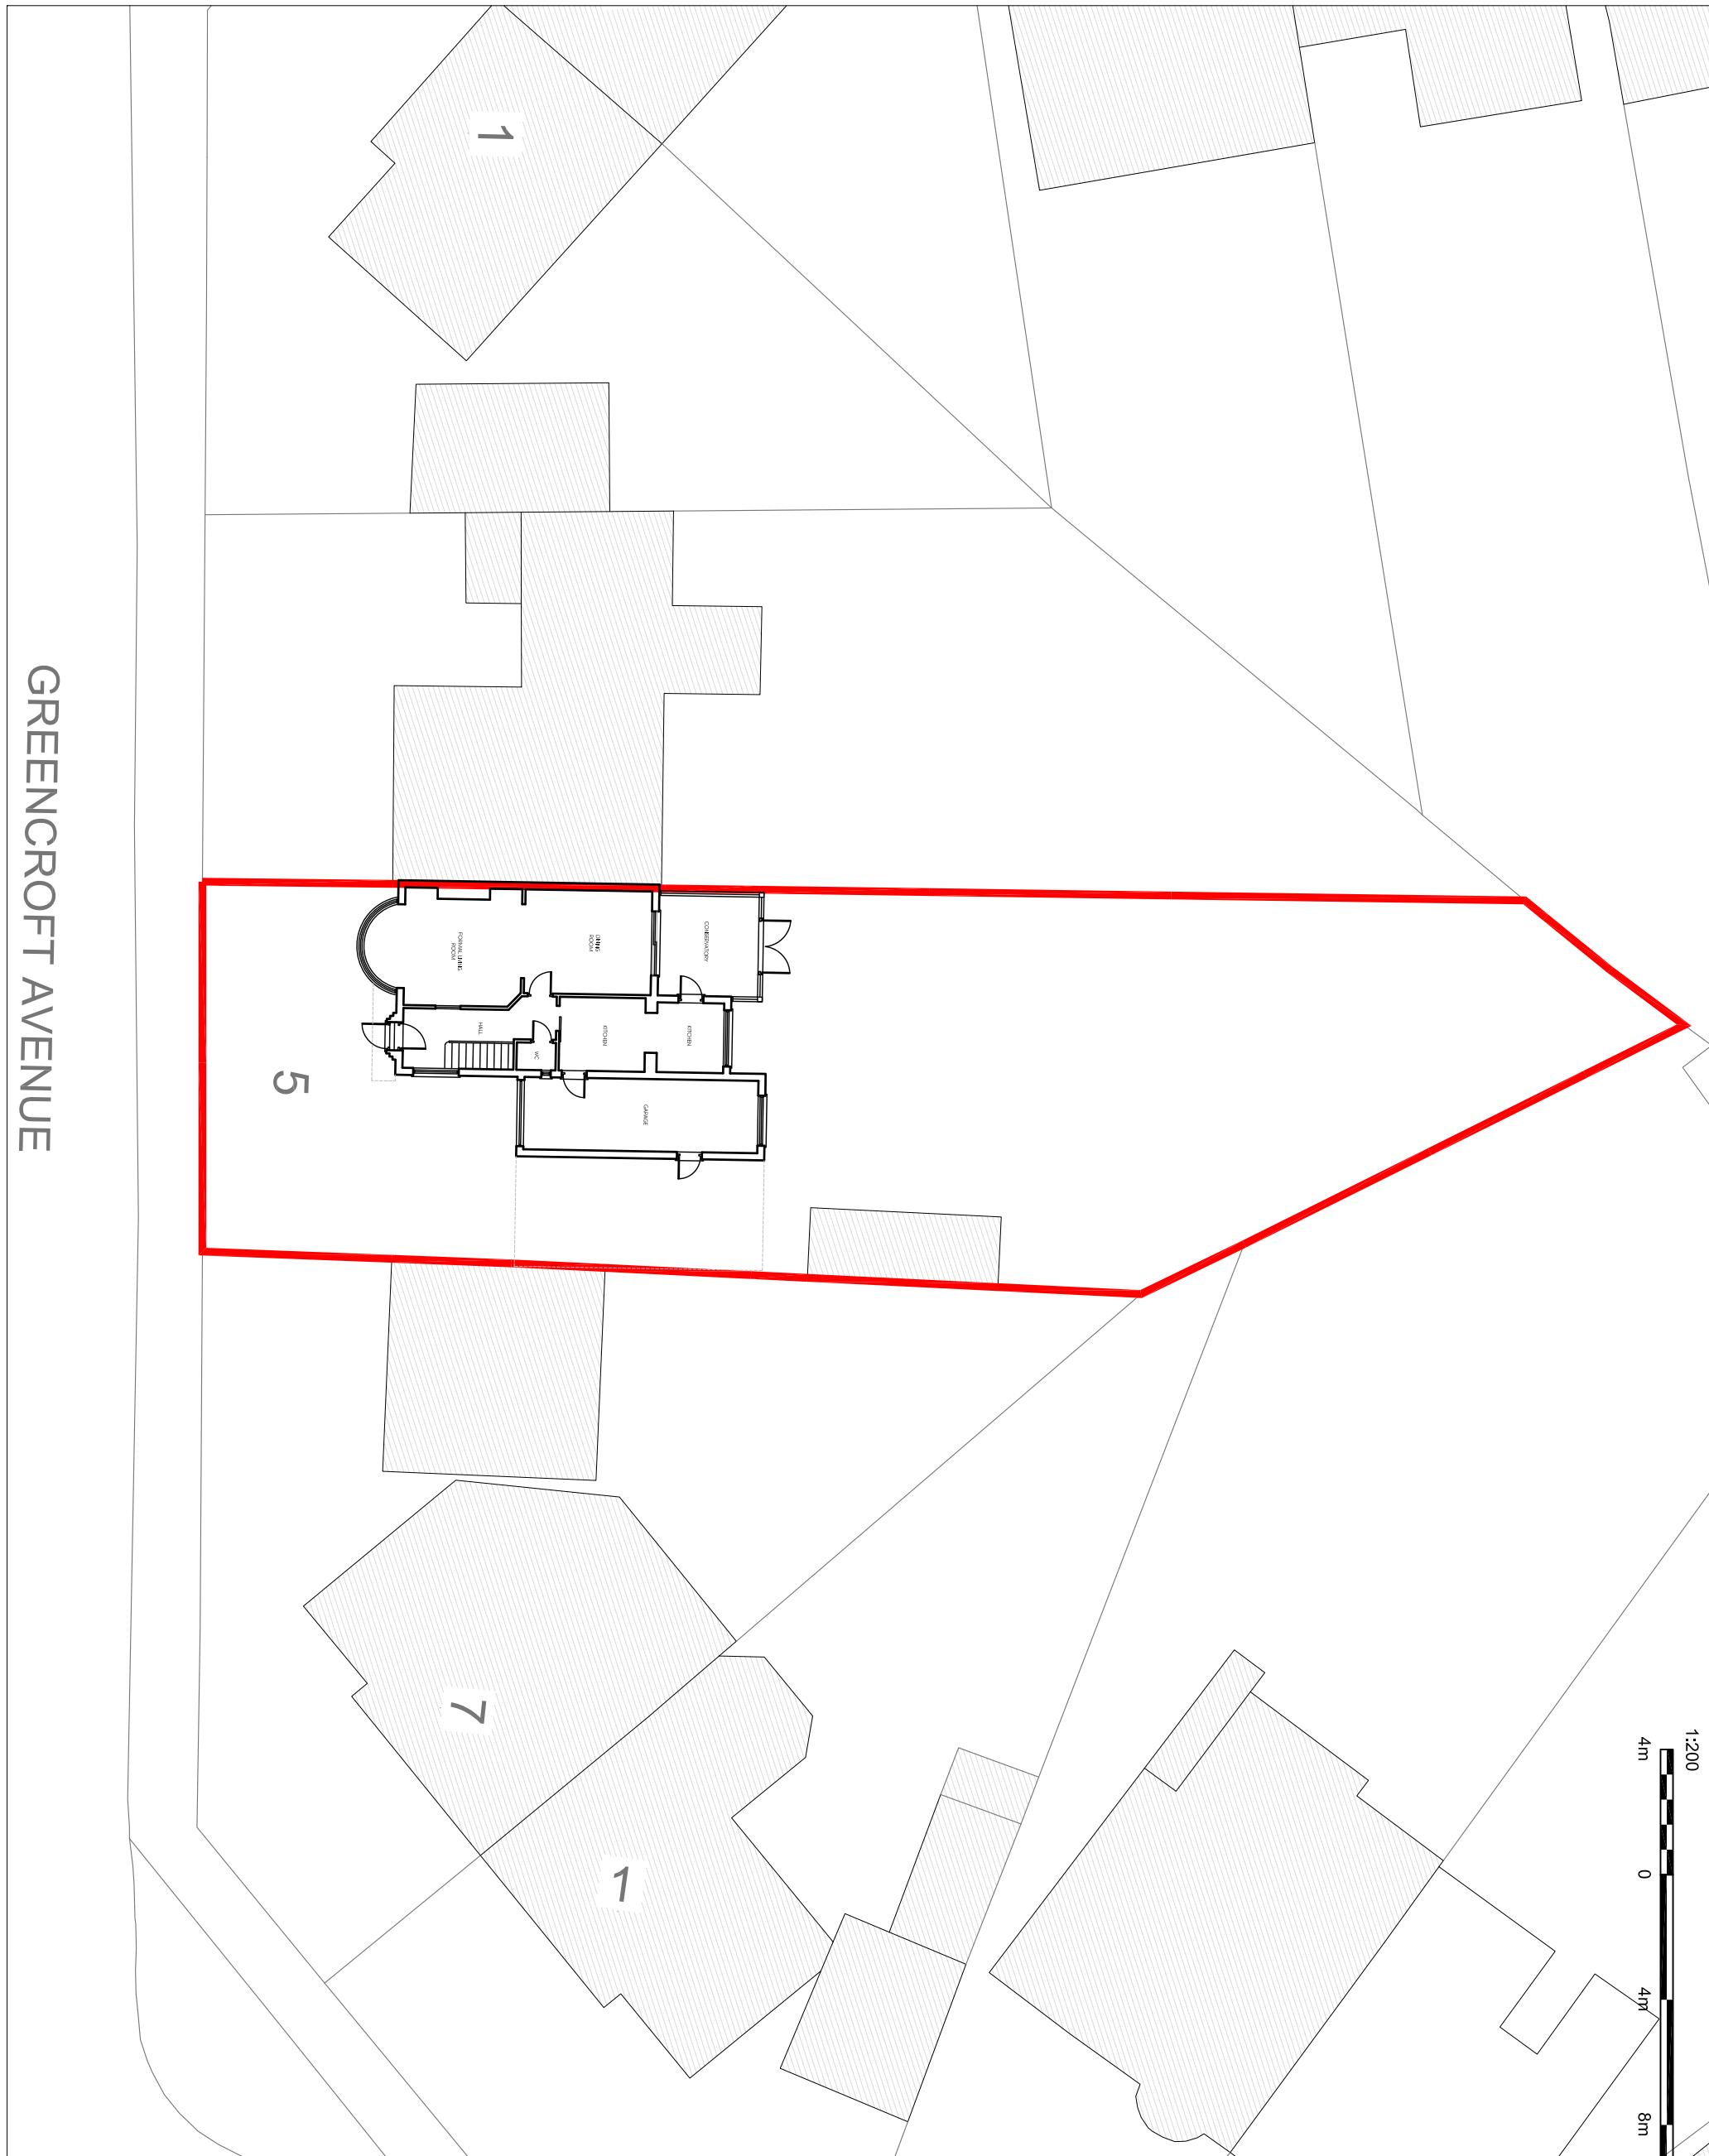

Code File	Sheet Size	Scale
P002	A3	1:200
Drawn by		Approved by
BR		FER/2023
Project No.	Drawing No.	Revision
0203	P102	-

IBR ARCHITECTURE

This drawing is property of IBR Architecture © and must not be copied or otherwise reproduced. All dimensions are to be checked on site. No responsibility is accepted for any errors or omissions in this drawing. This drawing was produced using AutoCAD 2010.

PLANNING ISSUE