


PROPOSED BLOCK PLAN

GREENCROFT AVENUE

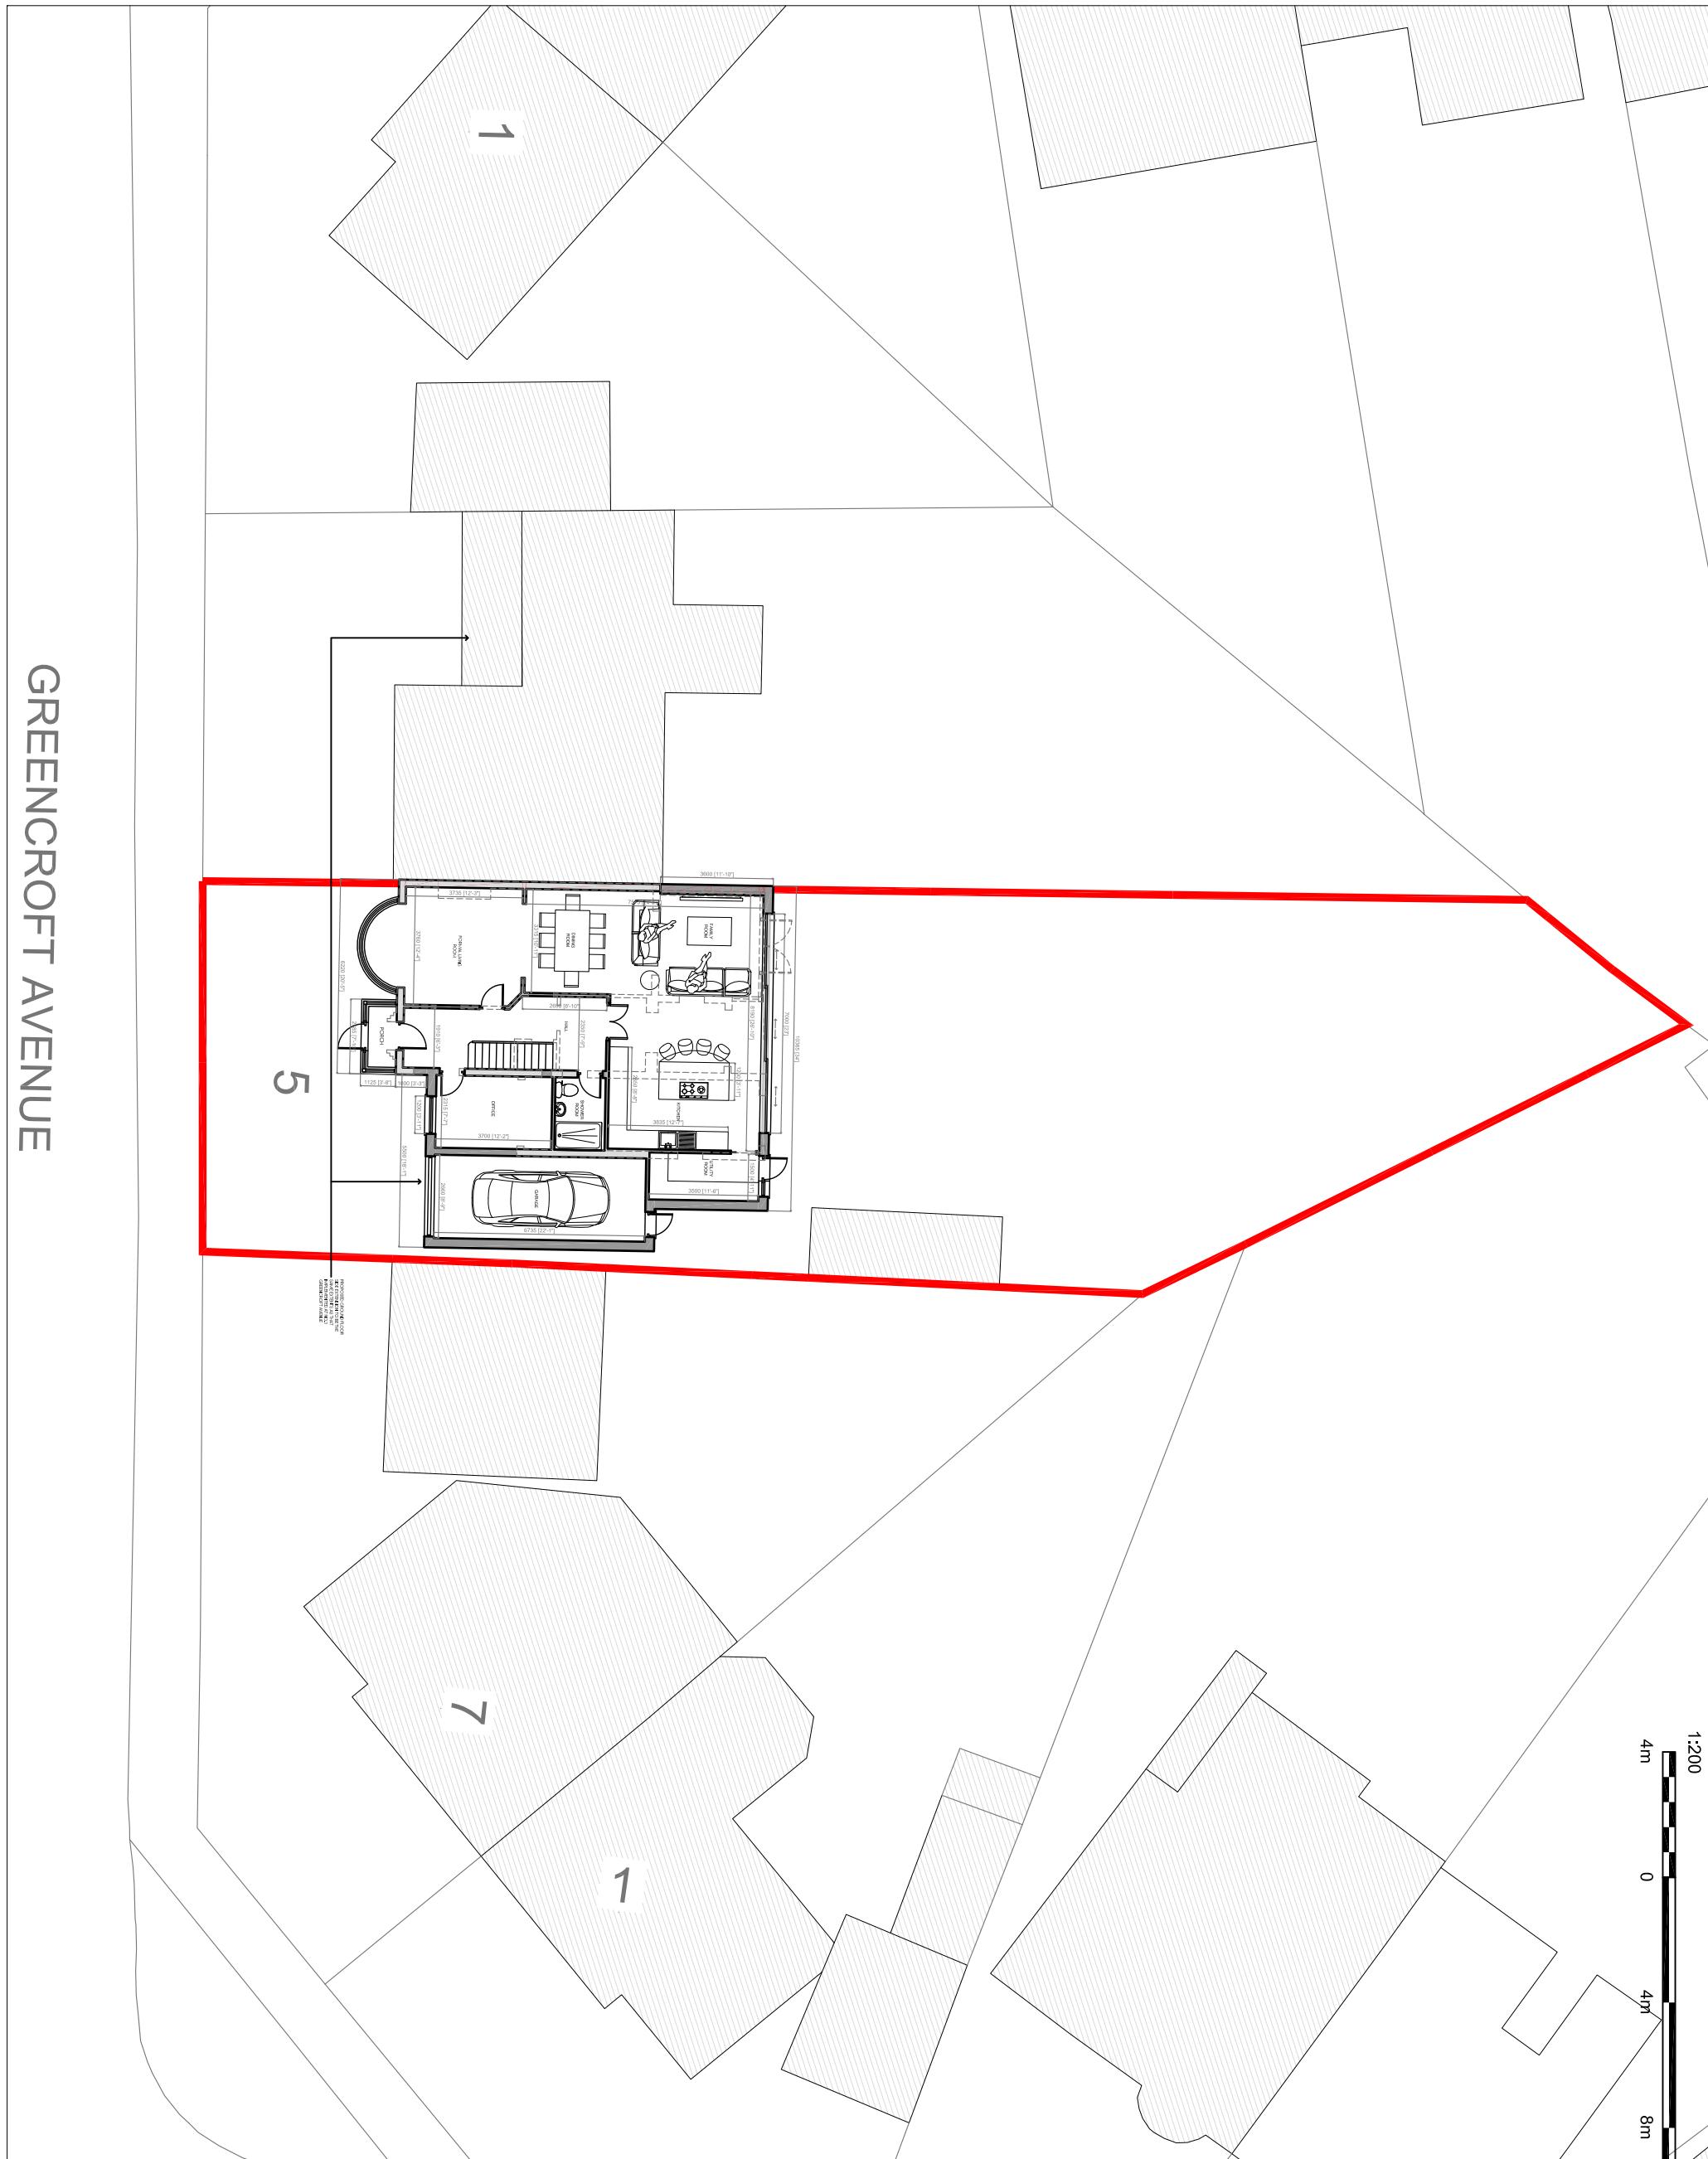

Ref. Date	Description	
Client		

MR P SINGH

DRAWING TITLE			
PART SINGLE & PART DOUBLE STOREY SIDE & REAR EXTENSIONS & INTERNAL ALTERATIONS			
5 GREENCROFT AVENUE, EASTCOTE, HA4 9UG			
DRAWING NUMBER: 0203			
DRAWING DATE: FEB 2023			
SCALE: 1:200			
PROJECT NUMBER: 0203			
DRAWING NUMBER: P103			
DRAWN BY: BR			
CHECKED BY: BR			
APPROVED BY: BR			
REVISION: -			
Cod File	Sheet Size	Scale	
P002	A3	1:200	
Drawn by	Drawing Date	Approved	
BR	FEB 2023	BR	
Project No.	Drawing No.	Revision	

PLANNING ISSUE