



SCALE BAR 1:50
0 1m 2m 3m 4m 5m

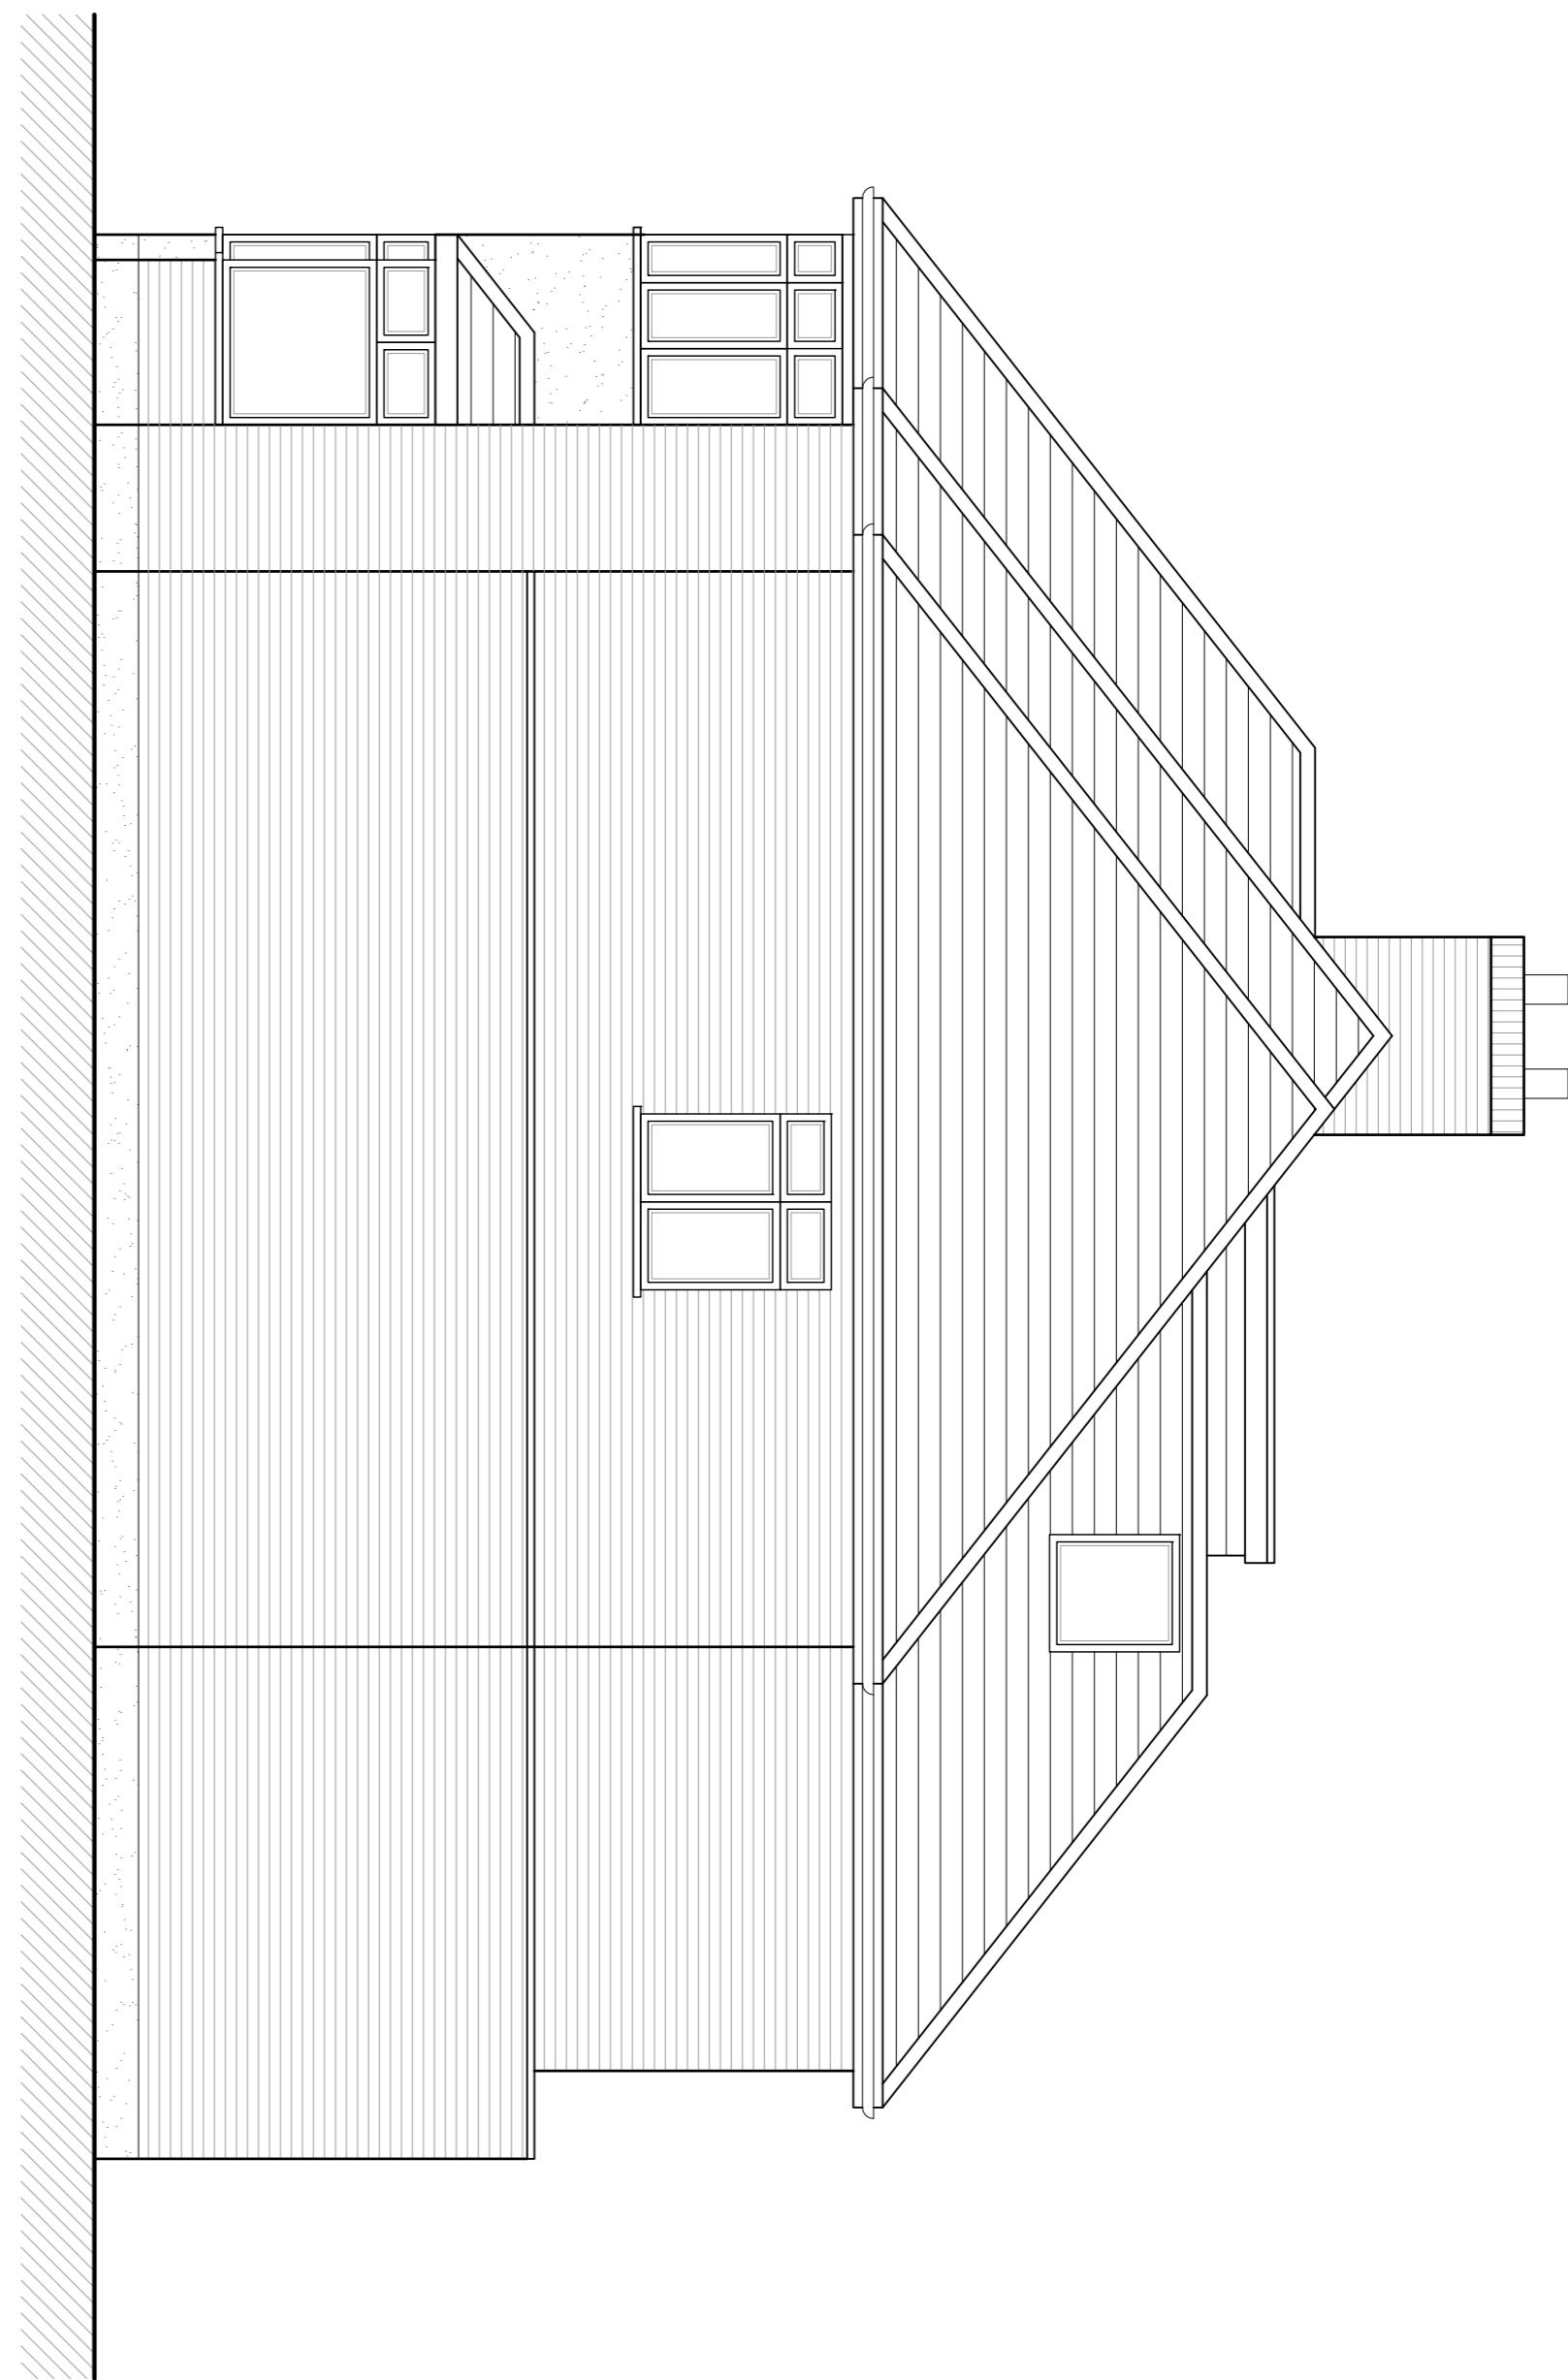

PROPOSED SIDE ELEVATION

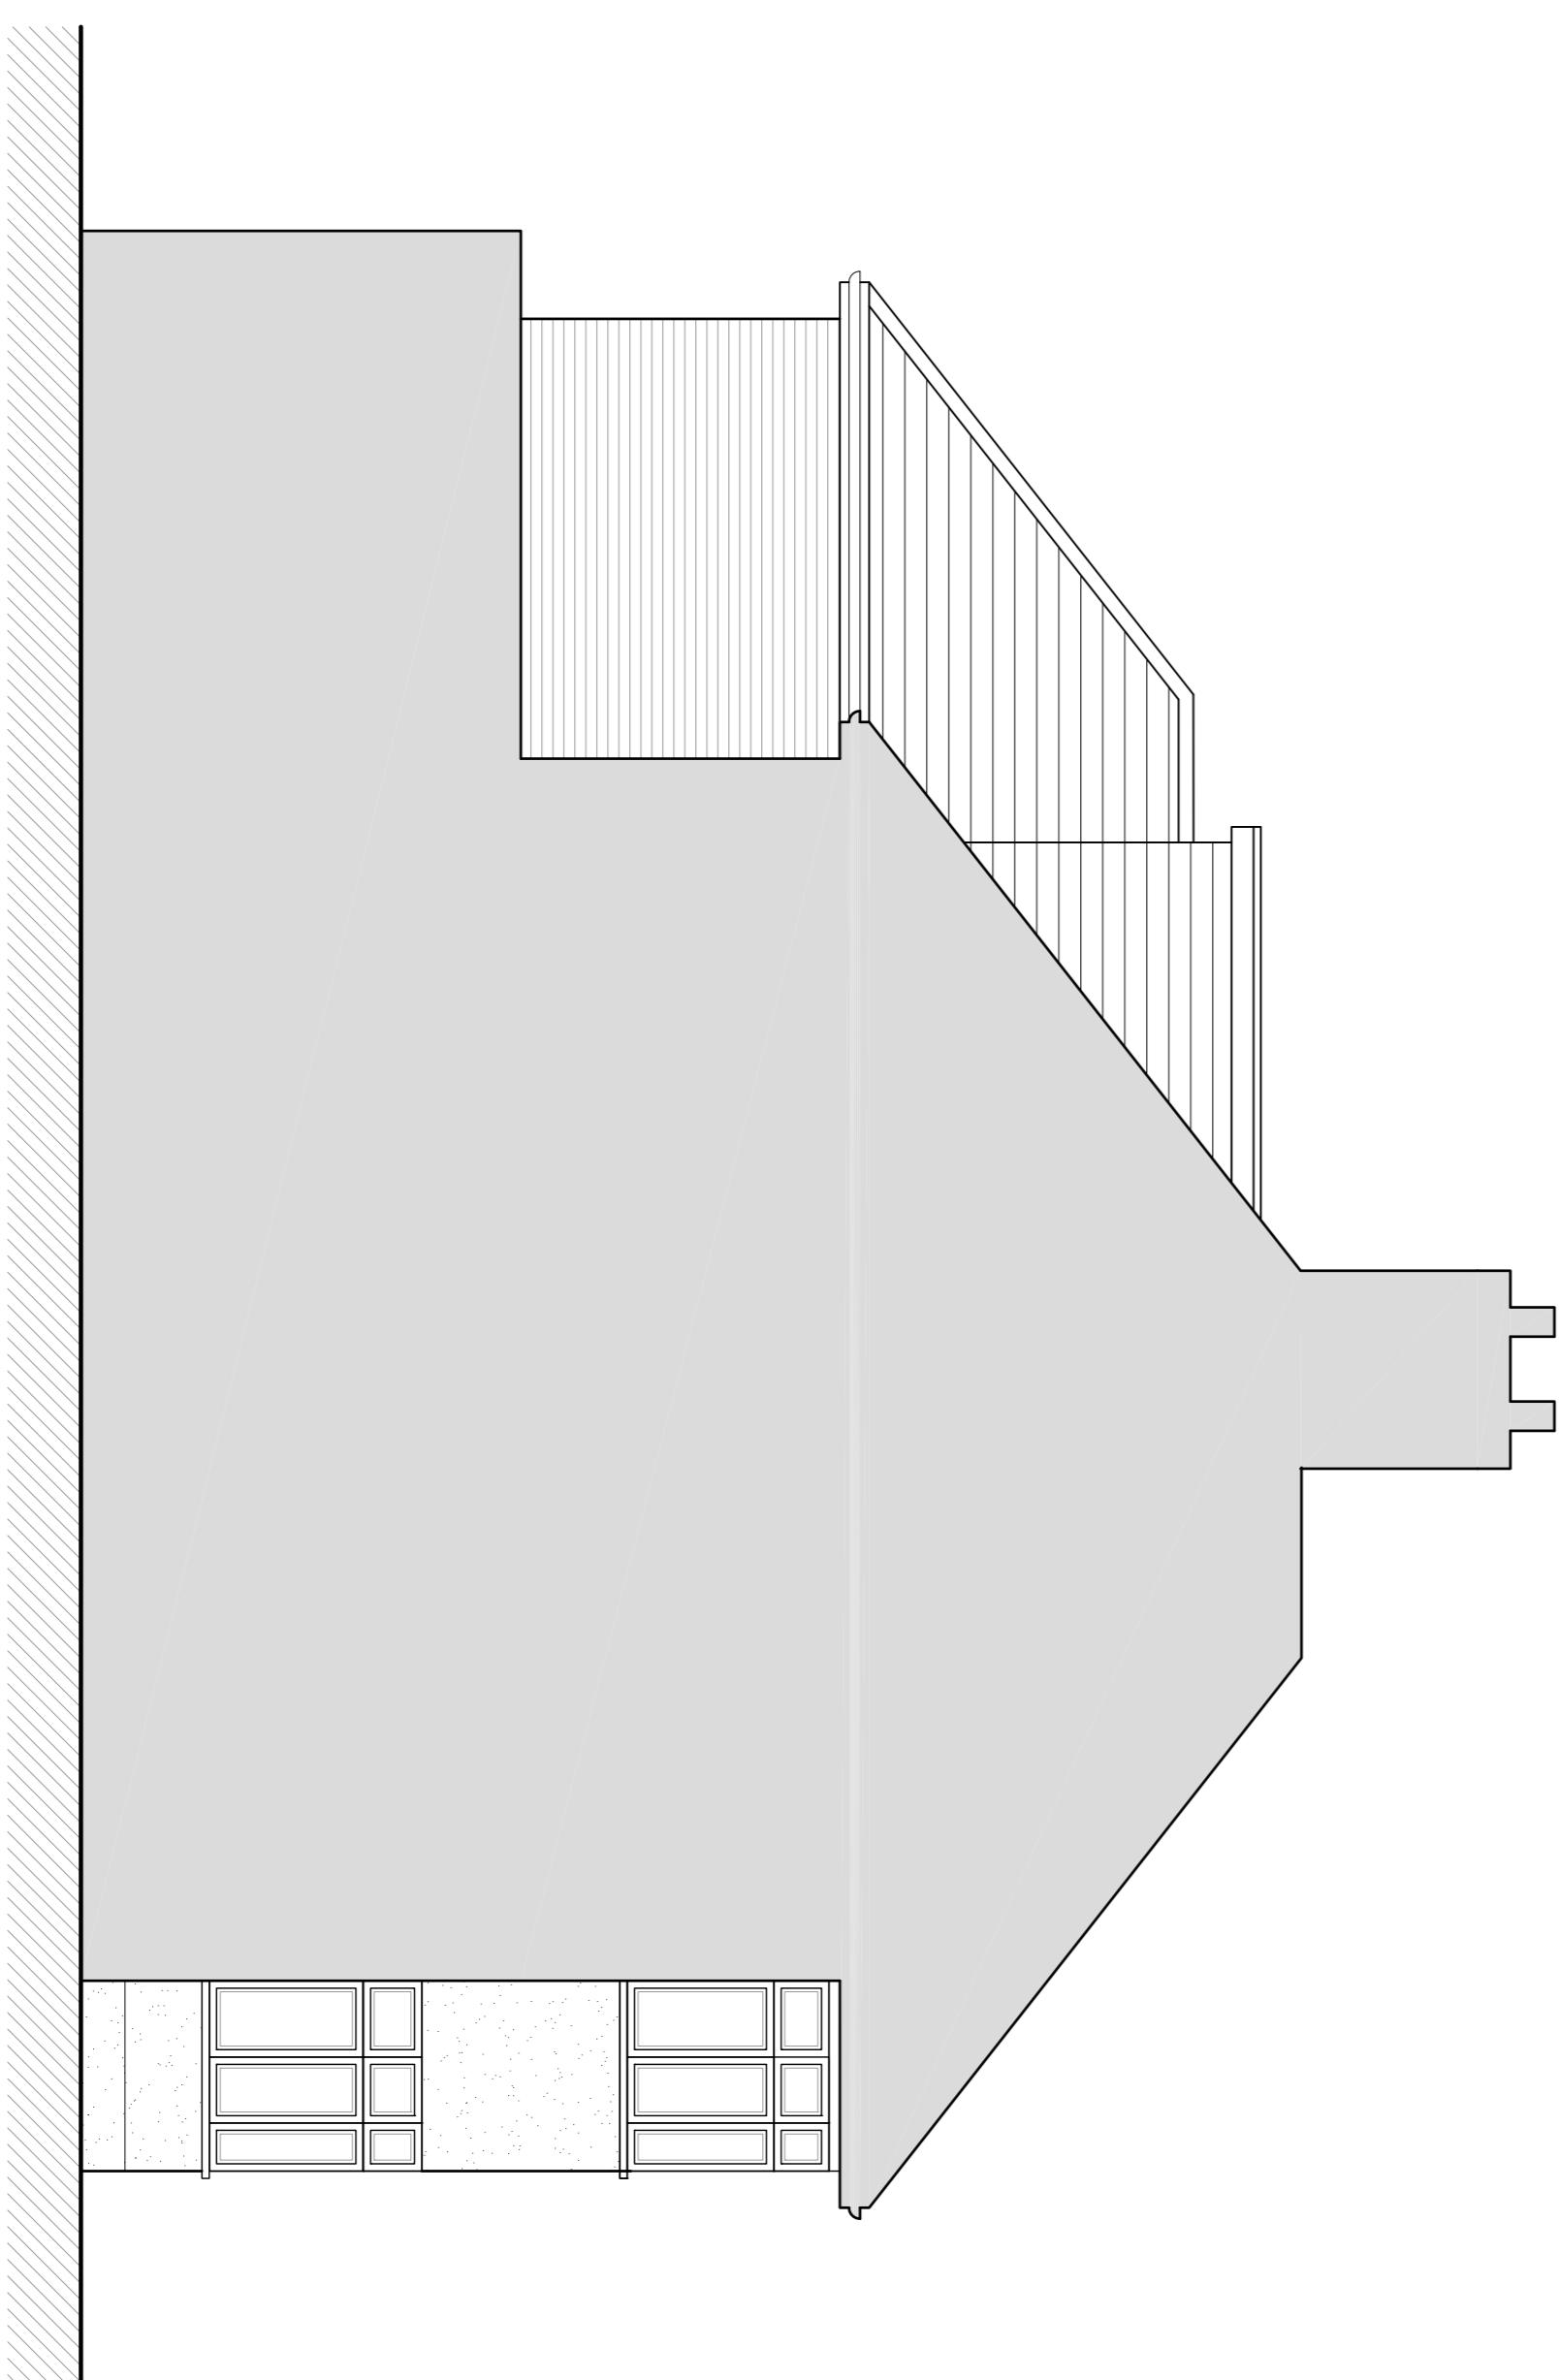

PROPOSED SIDE ELEVATION



LOCATION PLAN
SCALE 1:1250

Project Title	-	-	-	-
PART SINGLE & PART DOUBLE STOREY SIDE & REAR EXTENSIONS & INTERNAL ALTERATIONS				
REARSCREEN AVENUE, EASTCOTE, HA4 9UG				
Drawing Title				
PROPOSED SIDE ELEVATIONS				
Code File	Sheet Size	Scale		
P002	A1	1:50		
Drawn by	Drawing Date	Approved by		
BR	FEB-2023	-		
Project No.	Drawing No.	Revision		
0203	P402	-		

IBR ARCHITECTURE

This drawing is property of IBR Architects © and must not be copied or otherwise reproduced. All dimensions must be checked on site before commencing work. No dimensions to be scaled from this drawing. This drawing was produced using AutoCAD 2010.

PLANNING ISSUE