


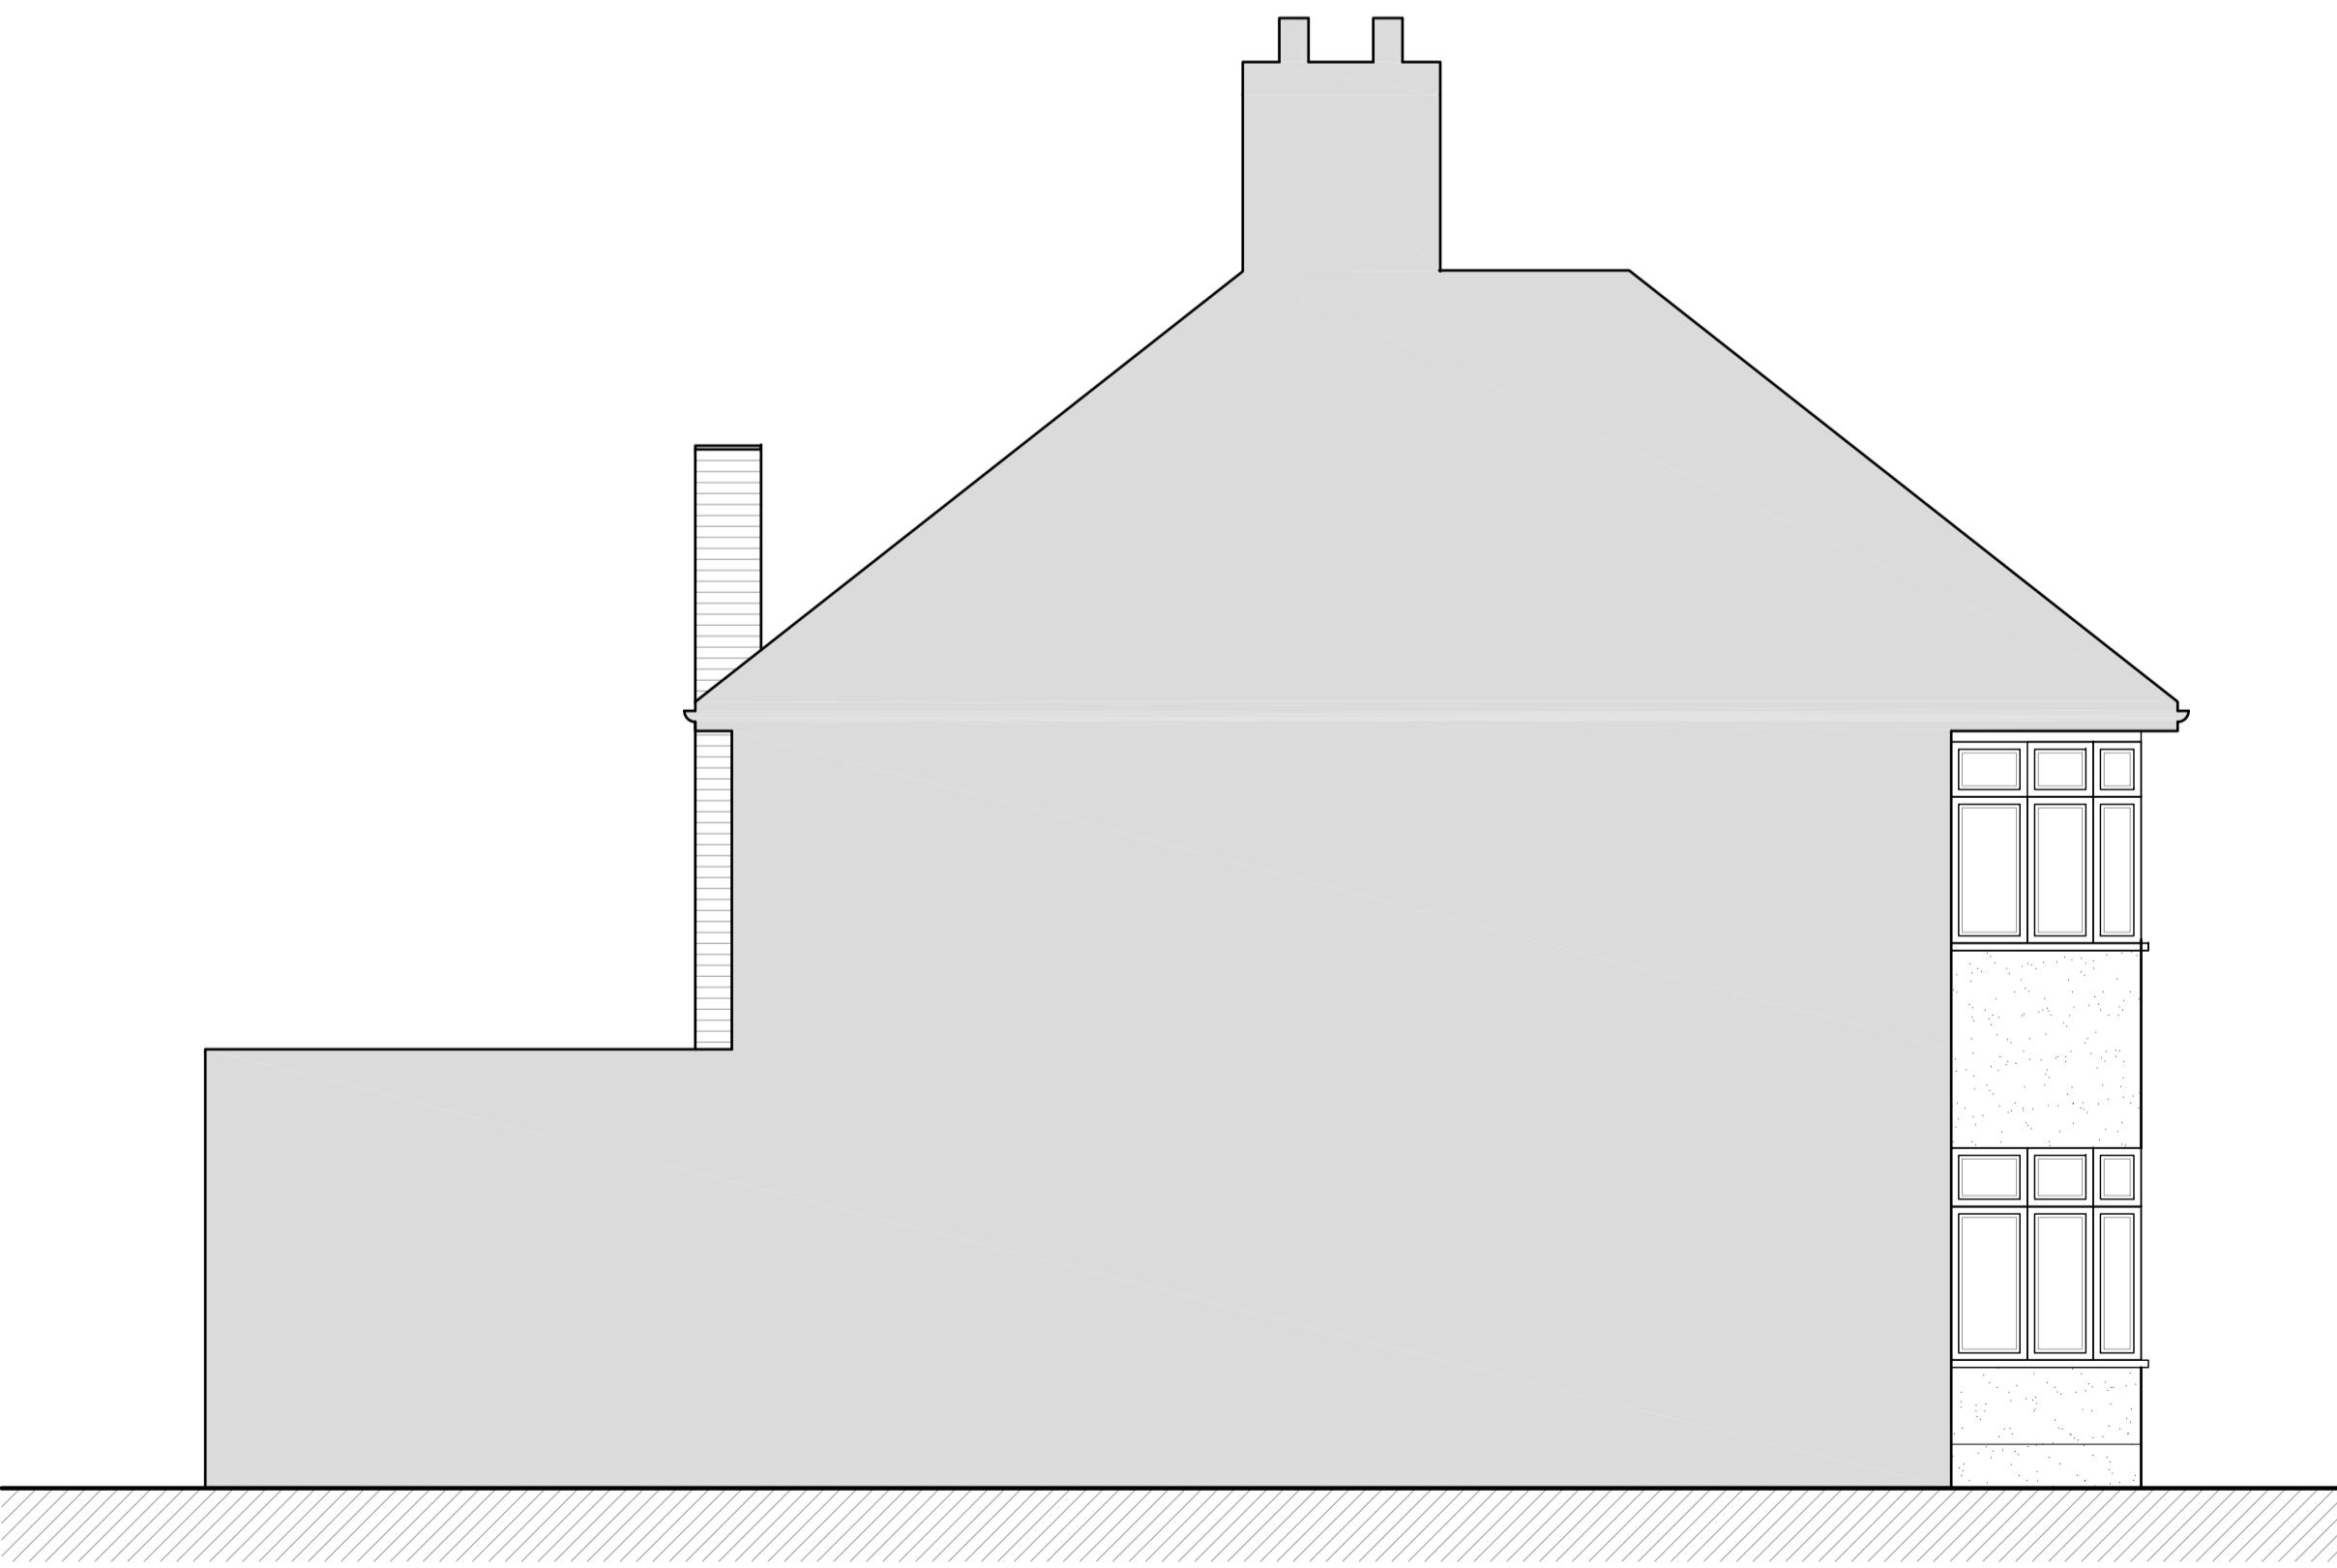

PROPOSED SIDE ELEVATION



PROPOSED SIDE ELEVATION



LOCATION PLAN  
SCALE 1:1250

Rev	Date	Description	Init.
Client			

MR P SINGH

Project Title: PROPOSED SINGLE STOREY SIDE AND REAR EXTENSION WITH INTERNAL ALTERATIONS  
5 GREENCROFT AVENUE, EASTCOTE, HA4 9JG  
Drawing Title:

PROPOSED SIDE ELEVATIONS

Cad File	Sheet Size	Scale
P002	A1	1:50
Drawn by	Drawing Date	Approved by
BR	MAY.2025	-
Project No.	Drawing No.	Revision
0203	P402	-

///BR ARCHITECTURE

This drawing is property of BR Architecture © and must not be copied or otherwise reproduced. All dimensions must be checked on site before commencing work. No dimensions to be scaled from this drawing. This drawing was produced using AutoCad 2010.

PLANNING ISSUE