


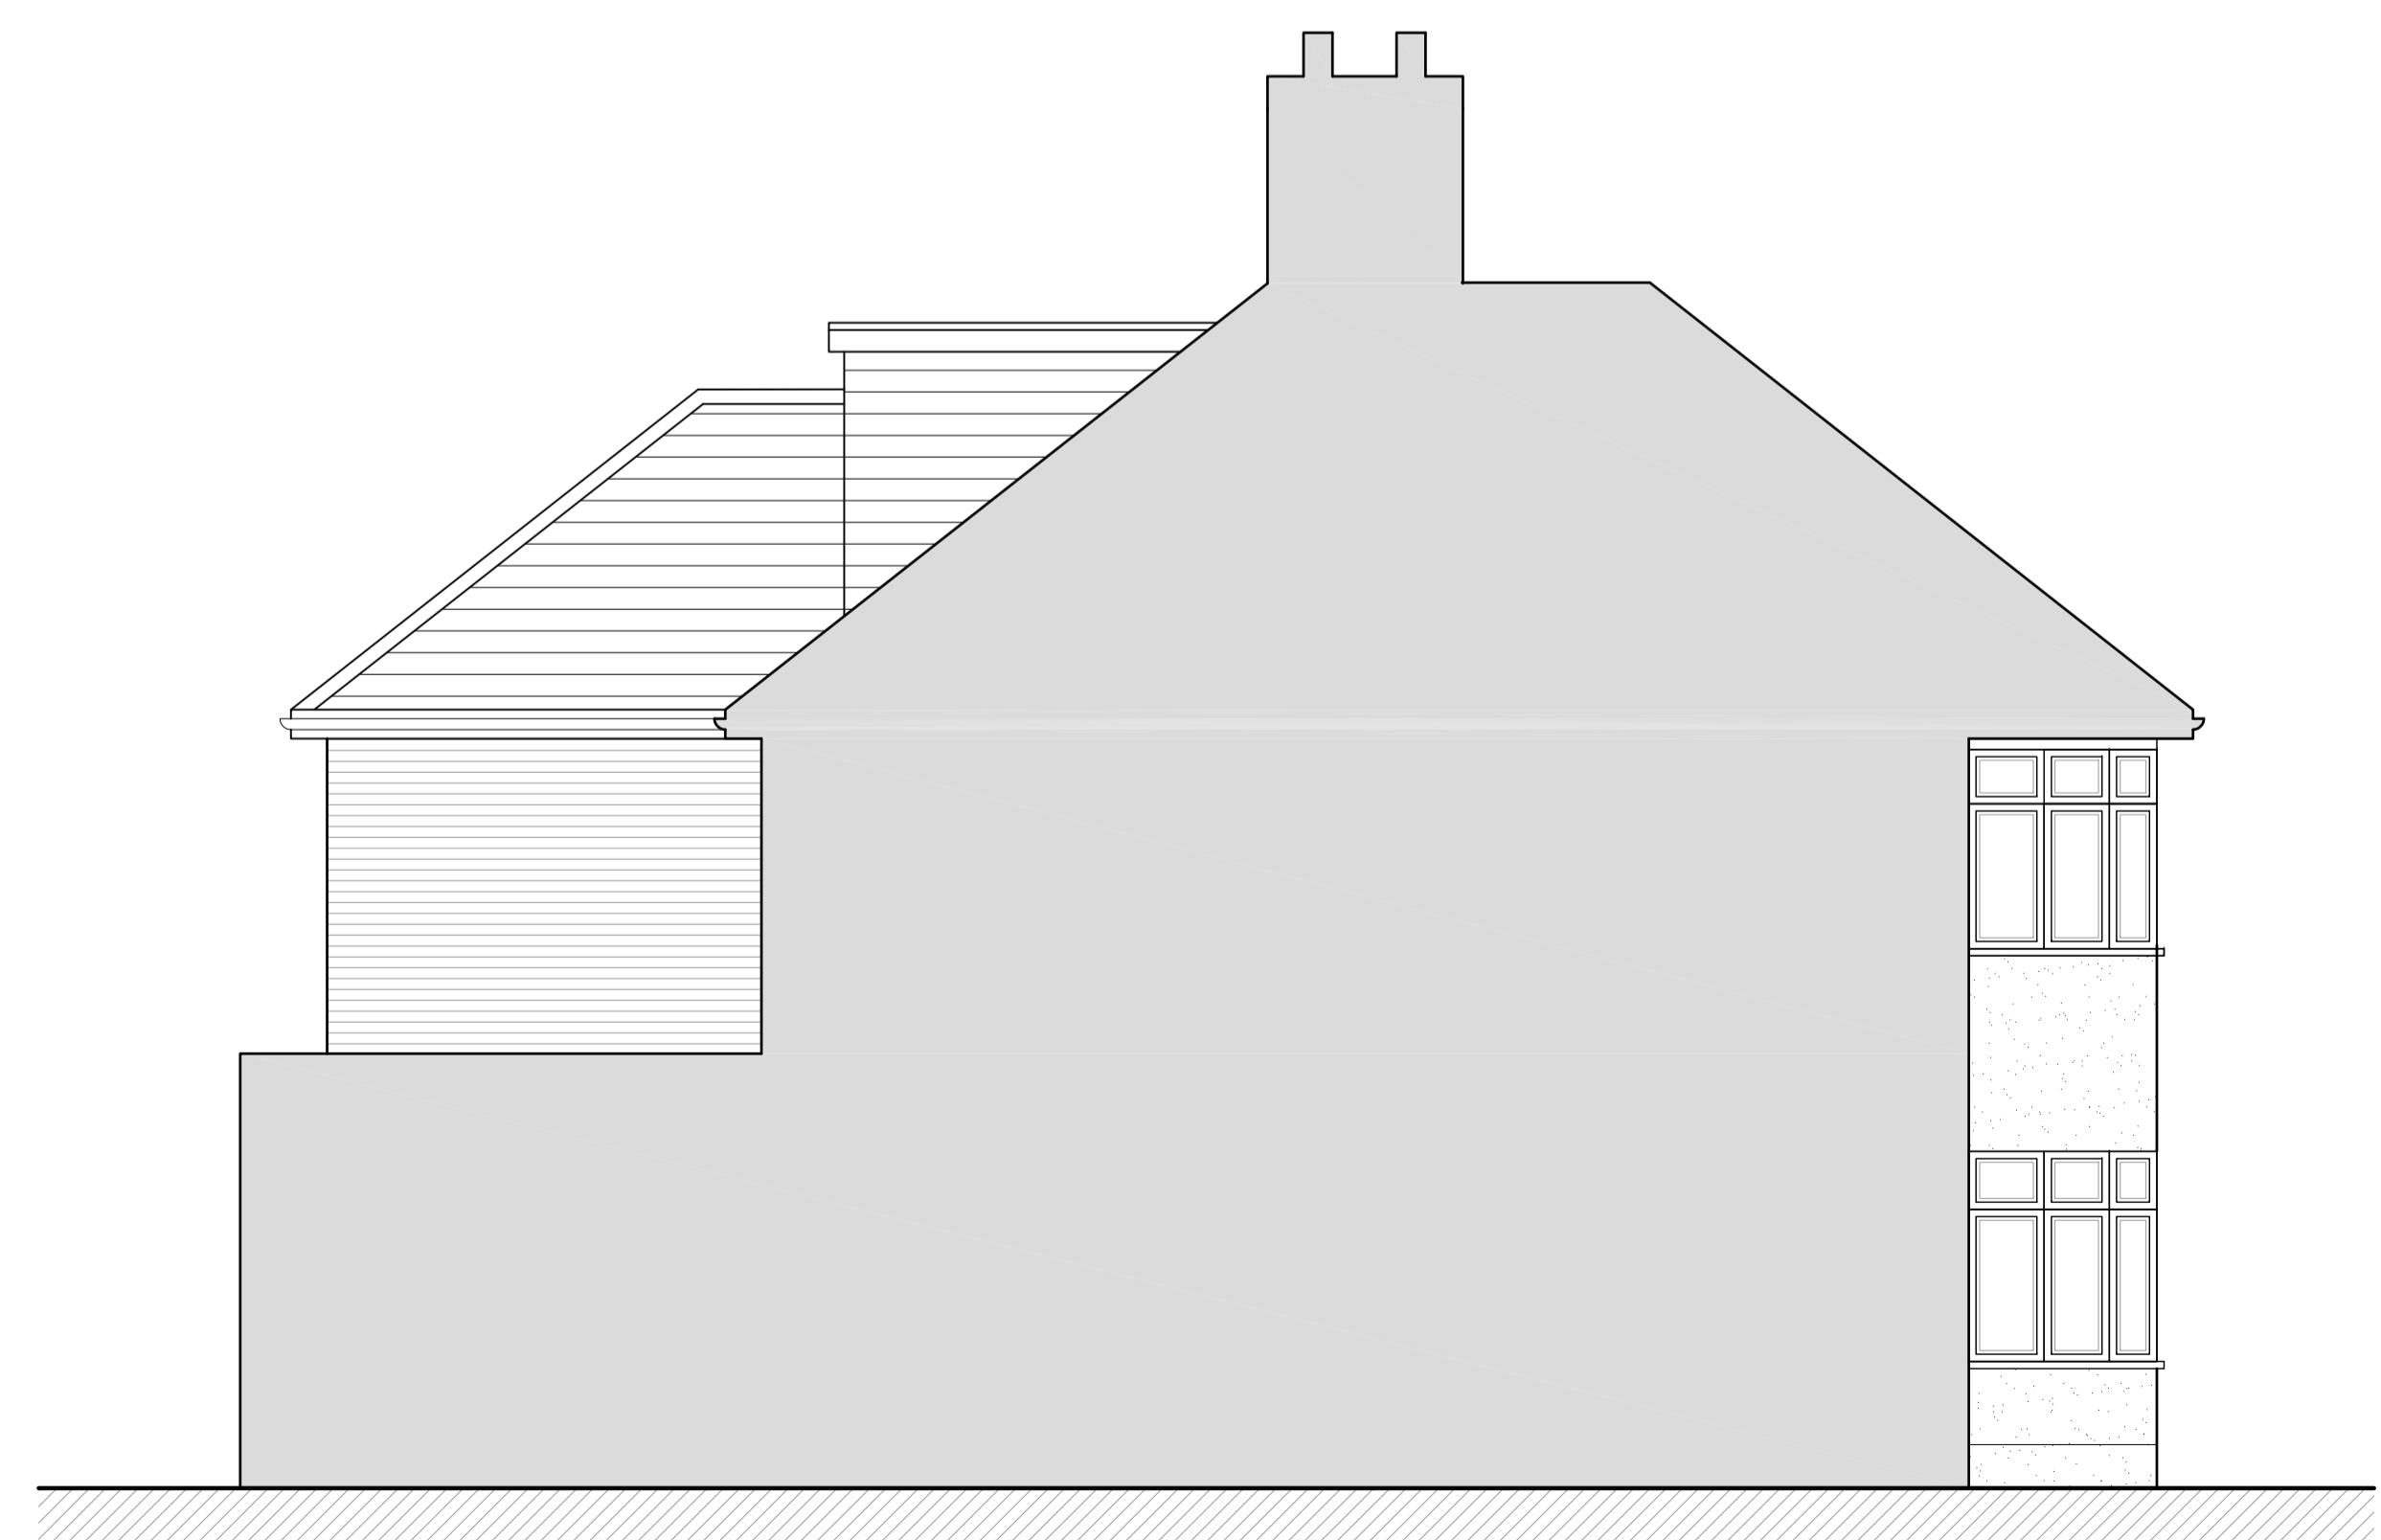

PROPOSED SIDE ELEVATION



PROPOSED SIDE ELEVATION



LOCATION PLAN
SCALE 1:1250

D	03.11.25	AMENDED FOR RESUBMISSION	BR
C	23.12.21	TO SUIT CASE OFFICER COMMENTS	BR
B	08.12.21	TO SUIT CASE OFFICER COMMENTS	BR
A	22.09.21	AMENDED TO SUIT PRE-APP COMMENTS	BR
Rev. Date		Description	Init.
Client			

MR P SINGH

Project Title: PART SINGLE & PART DOUBLE STOREY SIDE & REAR EXTENSIONS & INTERNAL ALTERATIONS
5 GREENCROFT AVENUE, EASTCOTE, HA4 9JG
Drawing Title:

PROPOSED SIDE ELEVATIONS

Cad File	Sheet Size	Scale
P001	A1	1:50
Drawn by BR	Drawing Date MAR.2021	Approved by -
Project No. 0203	Drawing No. P402	Revision D

BR ARCHITECTURE

This drawing is property of BR Architecture © and must not be copied or otherwise reproduced. All dimensions must be checked on site before commencing work. No dimensions to be scaled from this drawing. This drawing was produced using AutoCad 2010.

PLANNING ISSUE