



FRONT VIEW



REAR VIEW




REAR VIEW

NOTES

- Dimensions are not to be scaled from this drawing by contractors. The contractor is requested to check all dimensions before the work started.
- Report any discrepancies to the client or architect before undertaking the work described in the drawings.
- Dimensions are approximate site dimensions and are to be verified by the contractor on site before any fabrication/site works i.e. foundations etc occur.
- Contractor is responsible for all temporary propping to existing structure.



01 - OS MAP SCALE 1:1250

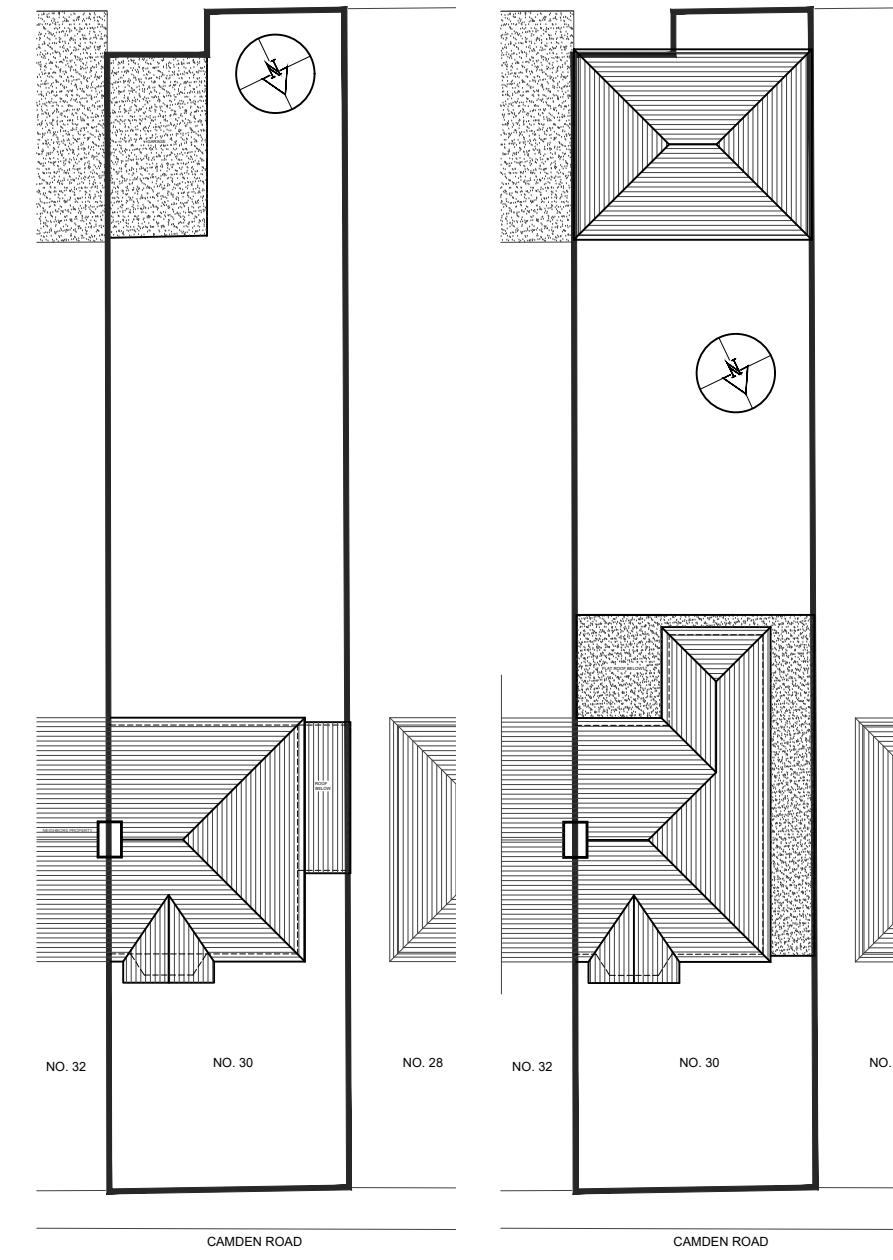

02 - EXISTING BLOCK PLAN
SCALE 1:250

03 - PROPOSED BLOCK PLAN
SCALE 1:250

LEGEND			
	EXISTING		PROPOSED
	DEMOLISHED	REVISIONS	
NO.	DESCRIPTION	DATE	BY
HOUSE-HOLDER APPLICATION			
DE ARCHITECTURAL CONSULT.LTD M: 07824773079, 07869580774 E: design.endeavour@gmail.com			
Project: 30 CAMDEN AVENUE HAYES LONDON, UB4 0PW			
Title: OS MAP & BLOCK PLANS			
Scale As shown @ A3	Drawn IKM	Approved	Date SEP 23
Job No. DAC-192/23	Drawing No. PH-30CA-01	Rev.	-