
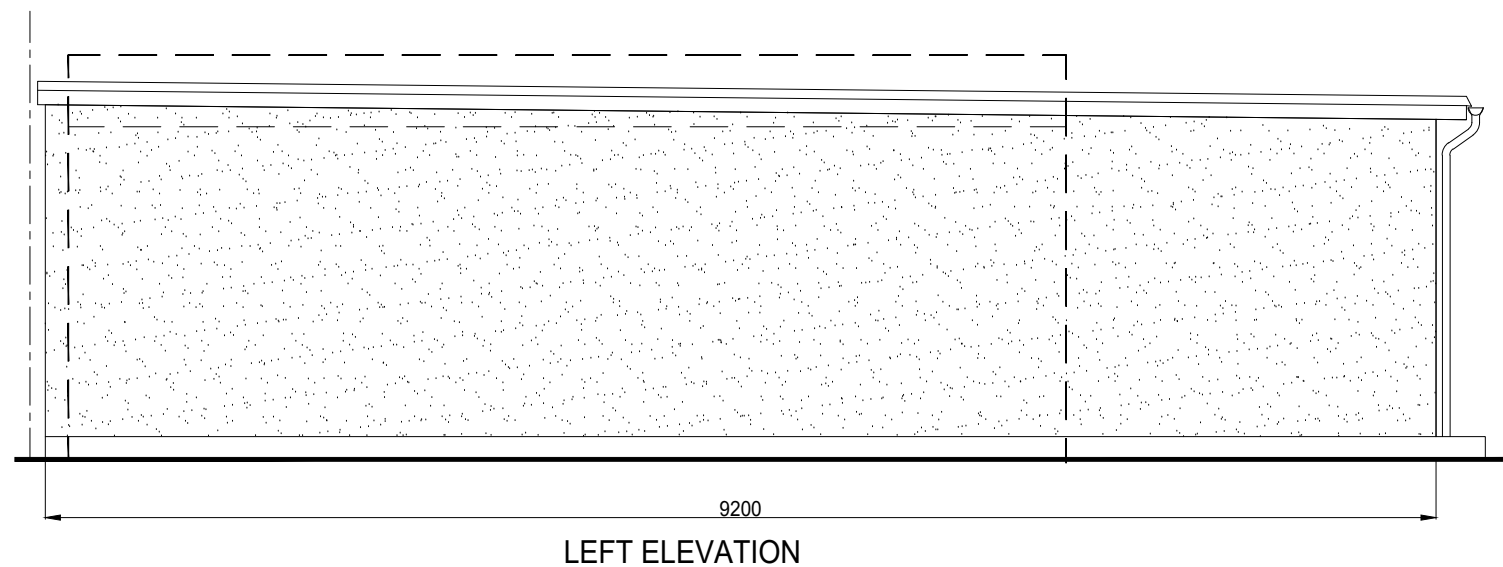
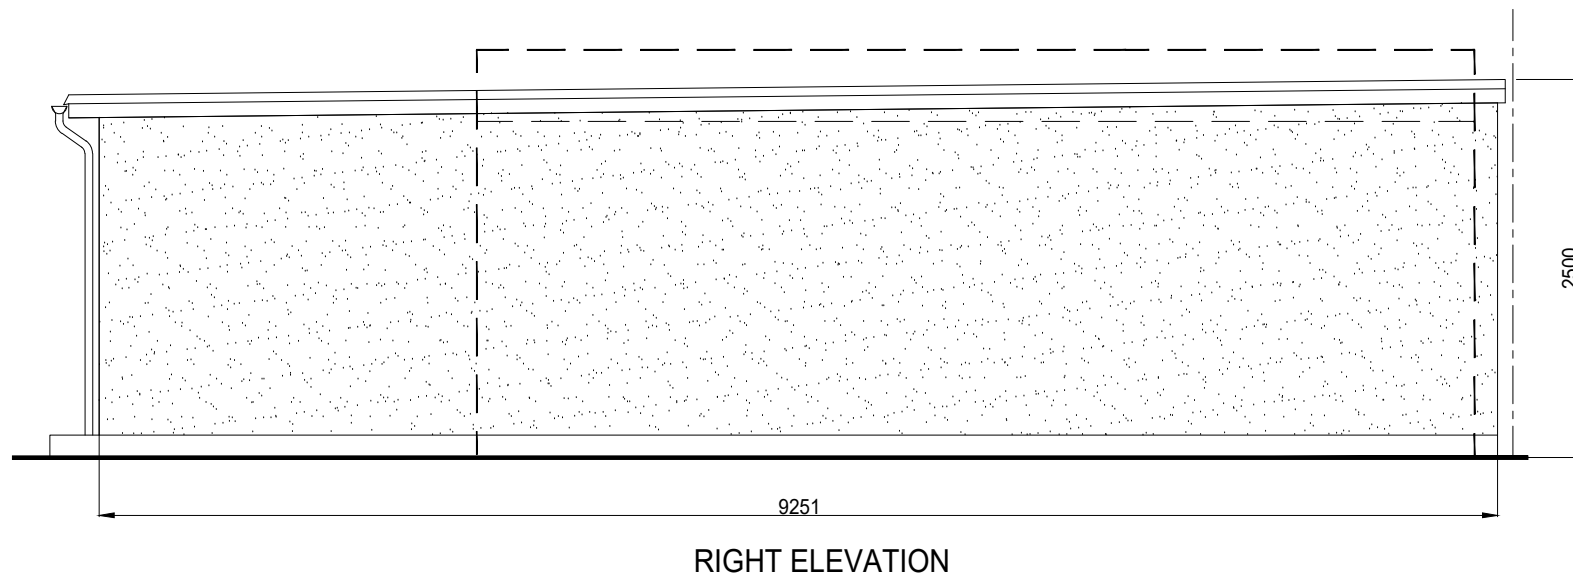
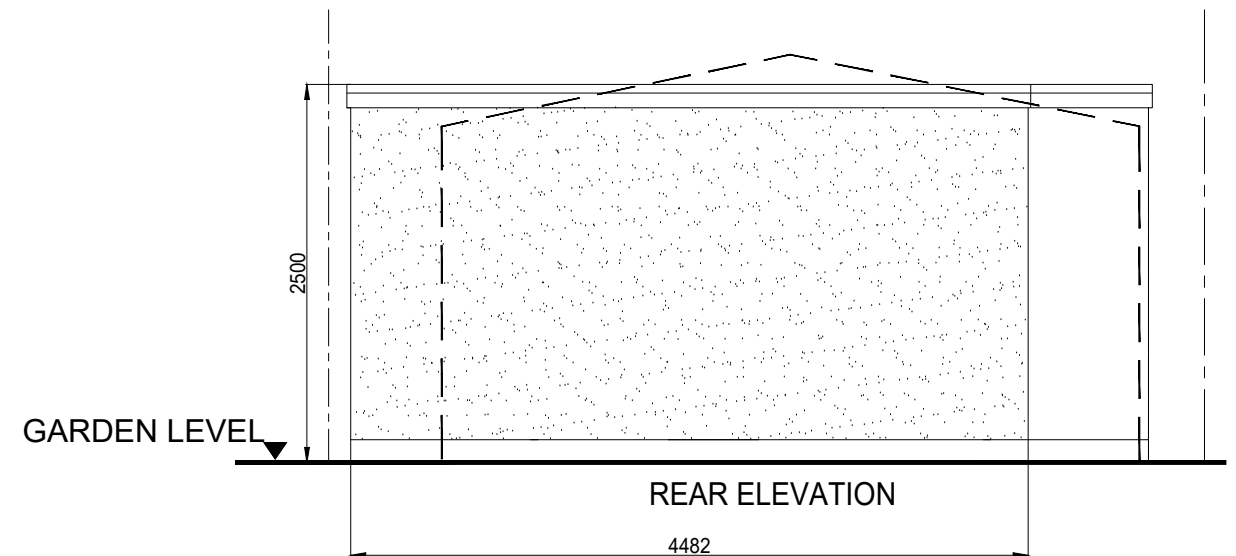


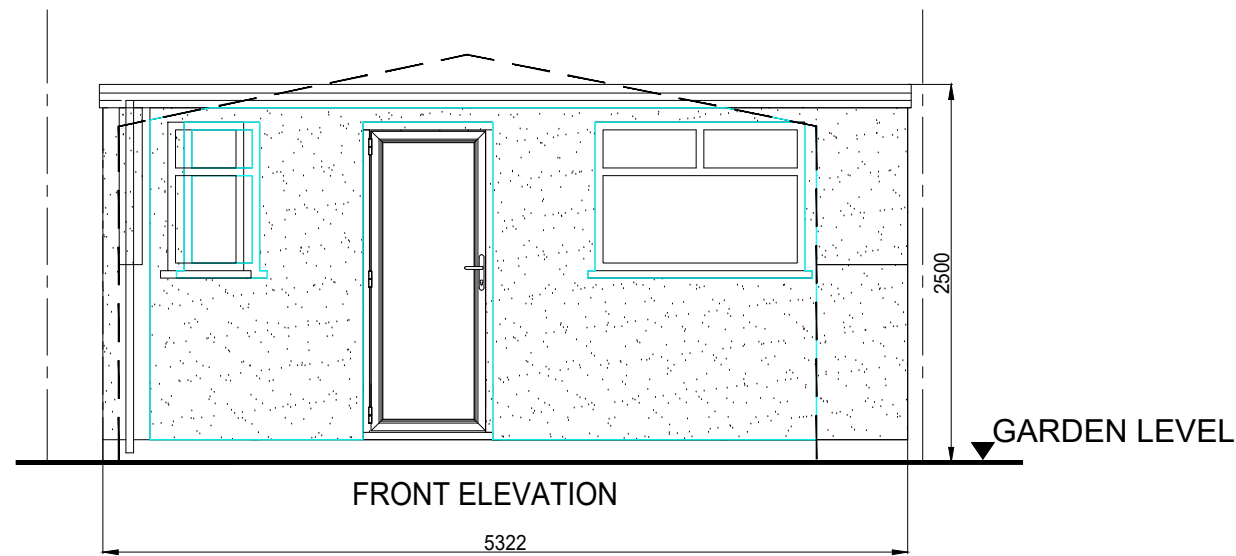

SCALE - 1 : 50.

1. RENDER / PAINTED TO MATCH MAIN DWELLING.
2. WINDOWS / DOORS IN DOUBLE GLAZED.
3. FLAT ROOF OVER PROPOSED OUTBUILDING.

K KALSI DESIGN
Architectural & Building Control Plans
& Structural Design Services

20 Harrowdene Road
North Wembley, Middlesex, HA0 2JB.
Tel: 07930966049 Email: gskalsi@btinternet.com

NOTES:

NOT FOR CONSTRUCTION

Client

Job Title

80 ADELPHI CRESCENT
MIDDLESEX, UB4 8NA

Scale

1:100

A3

Drawn by

GSK

Date

JUNE 2023

No.	DESCRIPTION	DATE
Drawing Title PROPOSED ELEVATIONS		
Drawing No.	P	03
3939		