


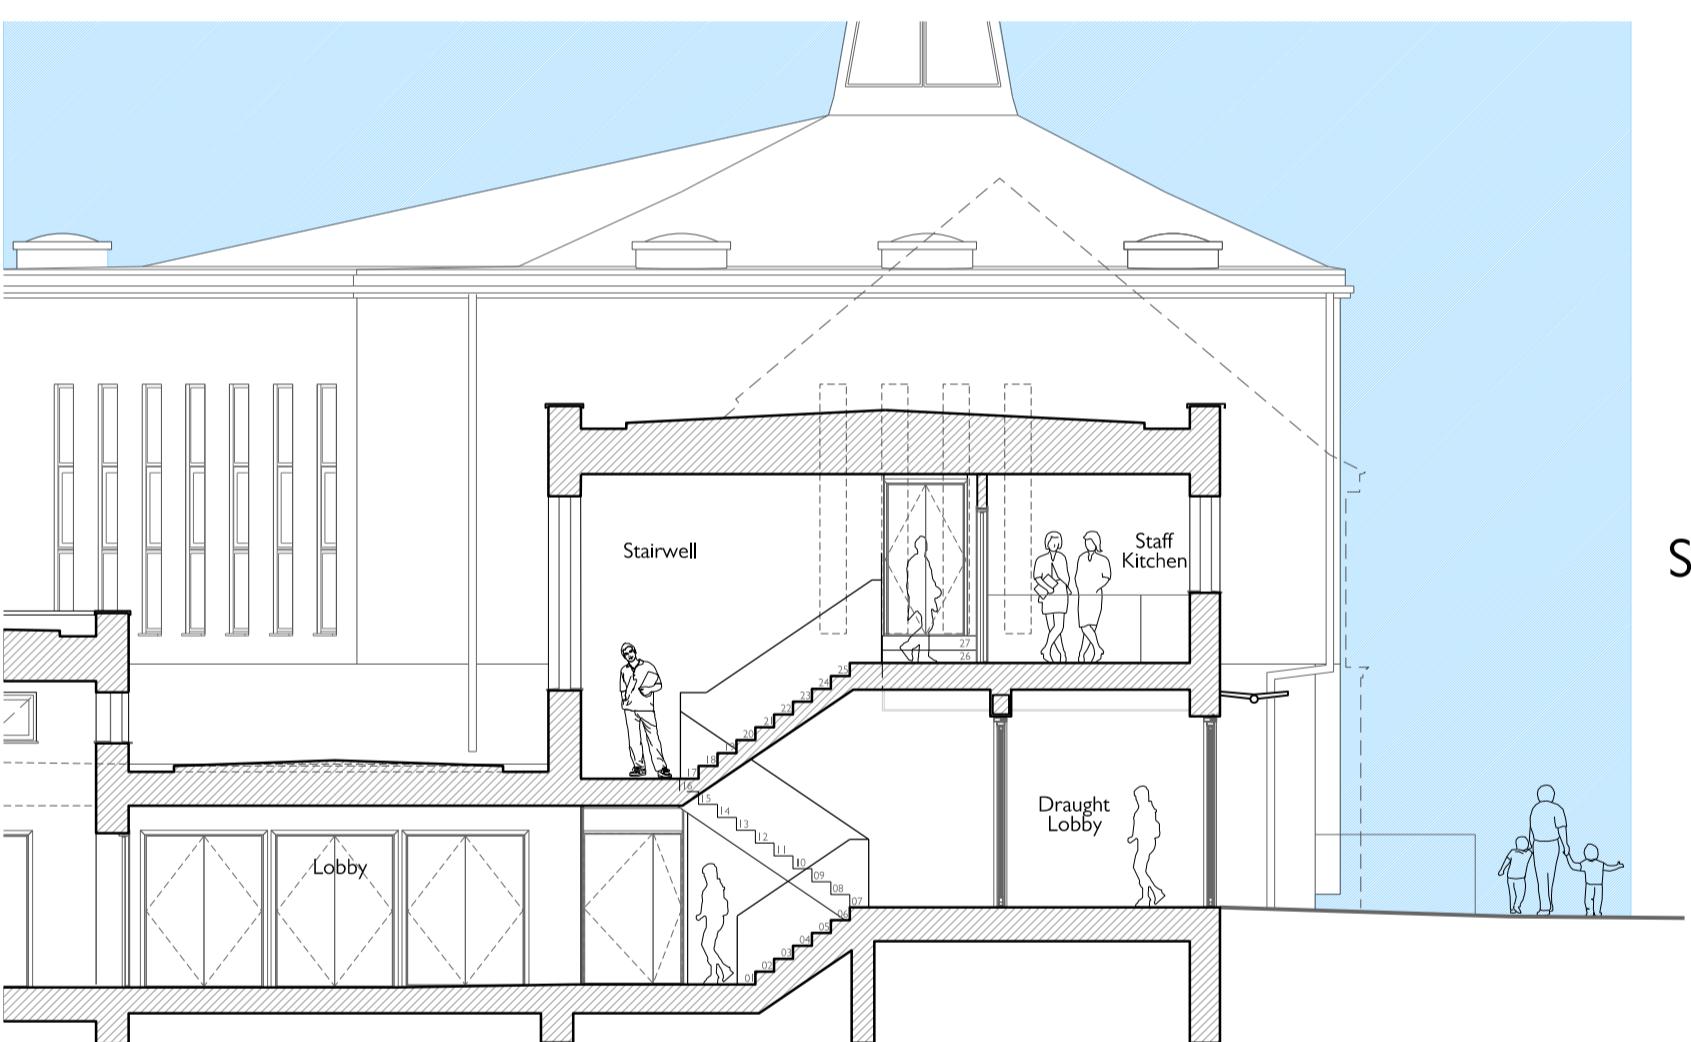


Section A




Section



Section C

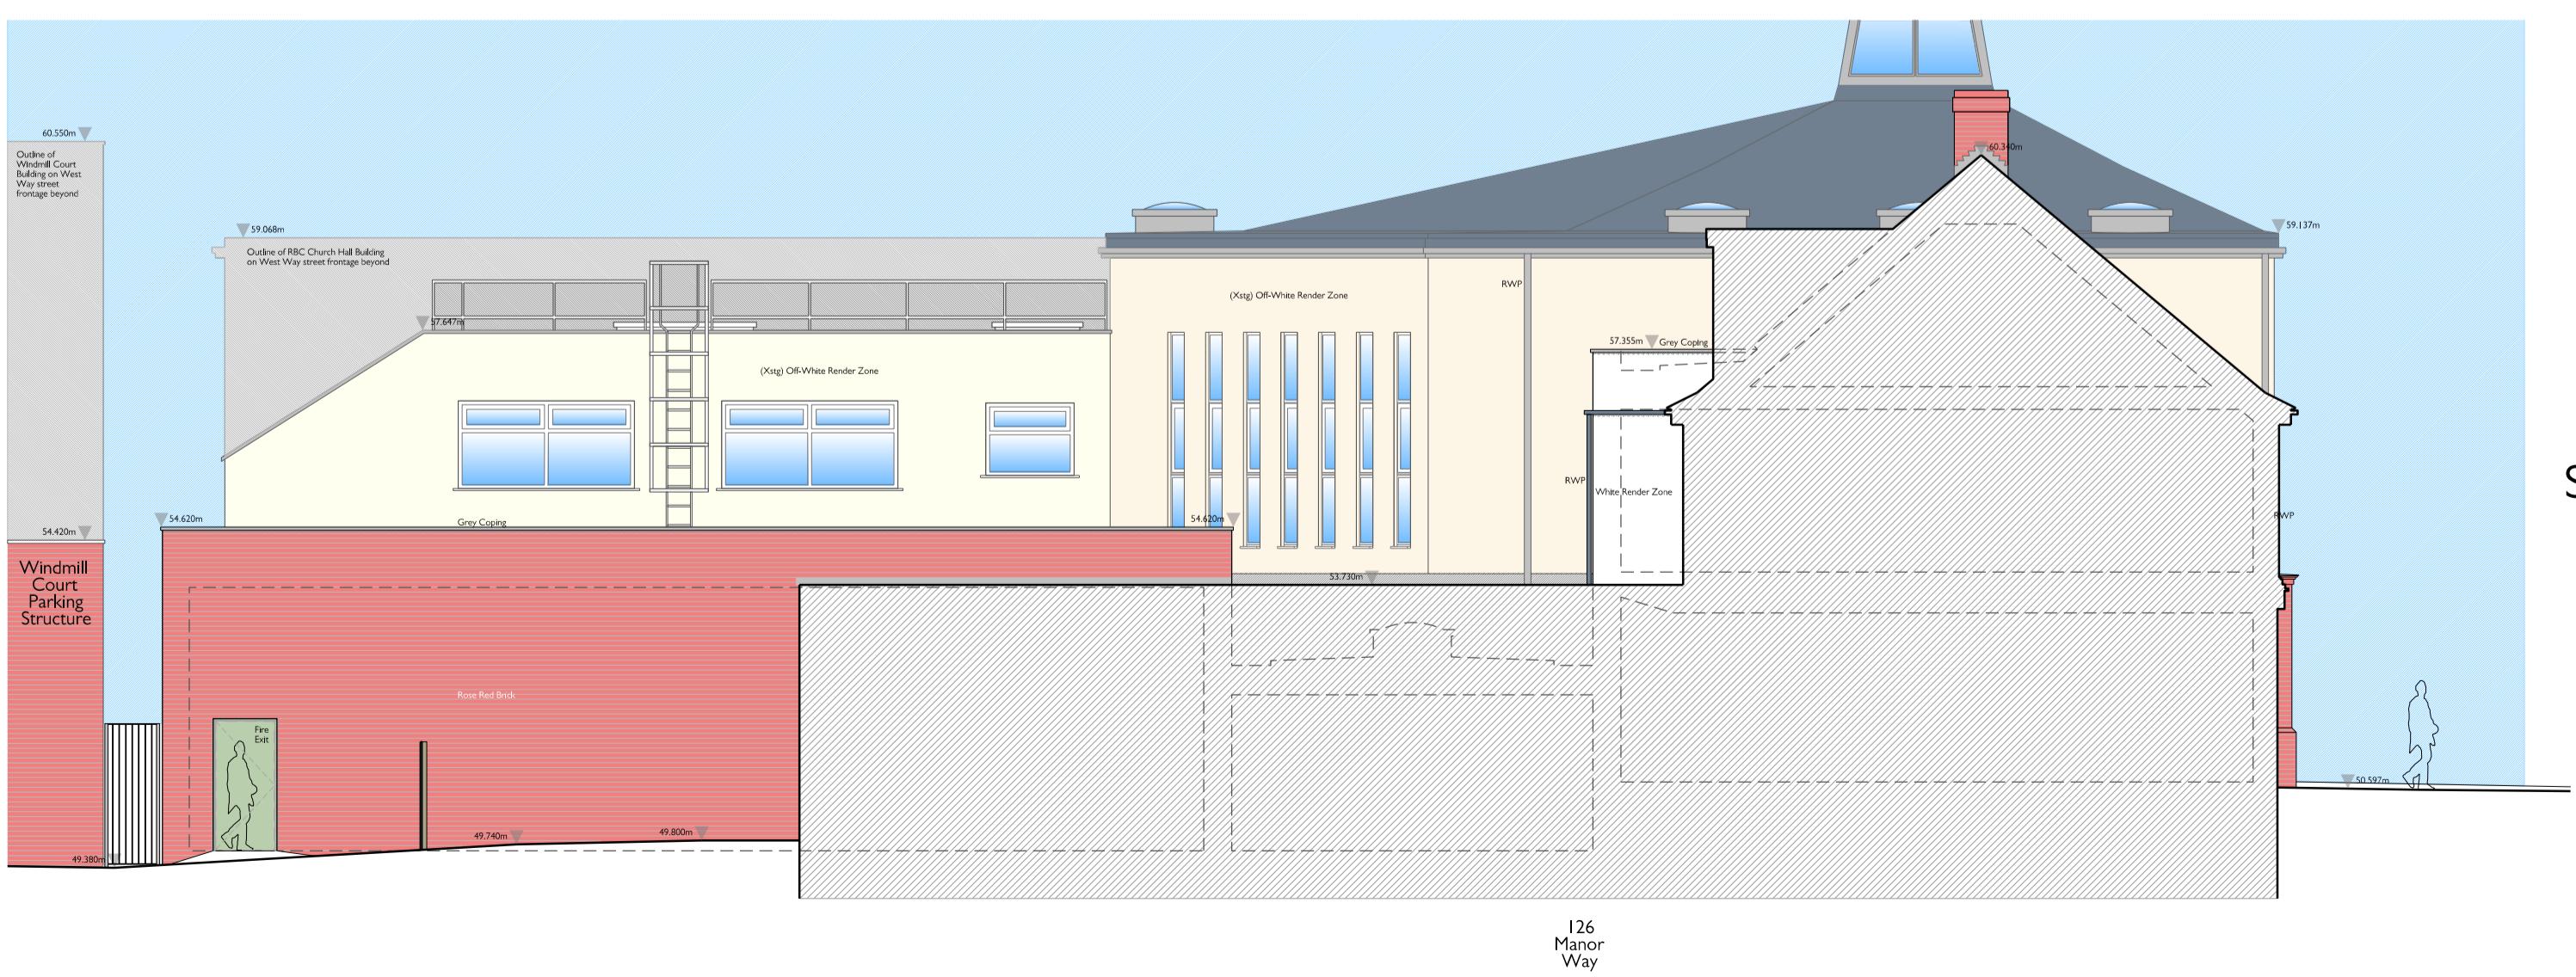


Section D

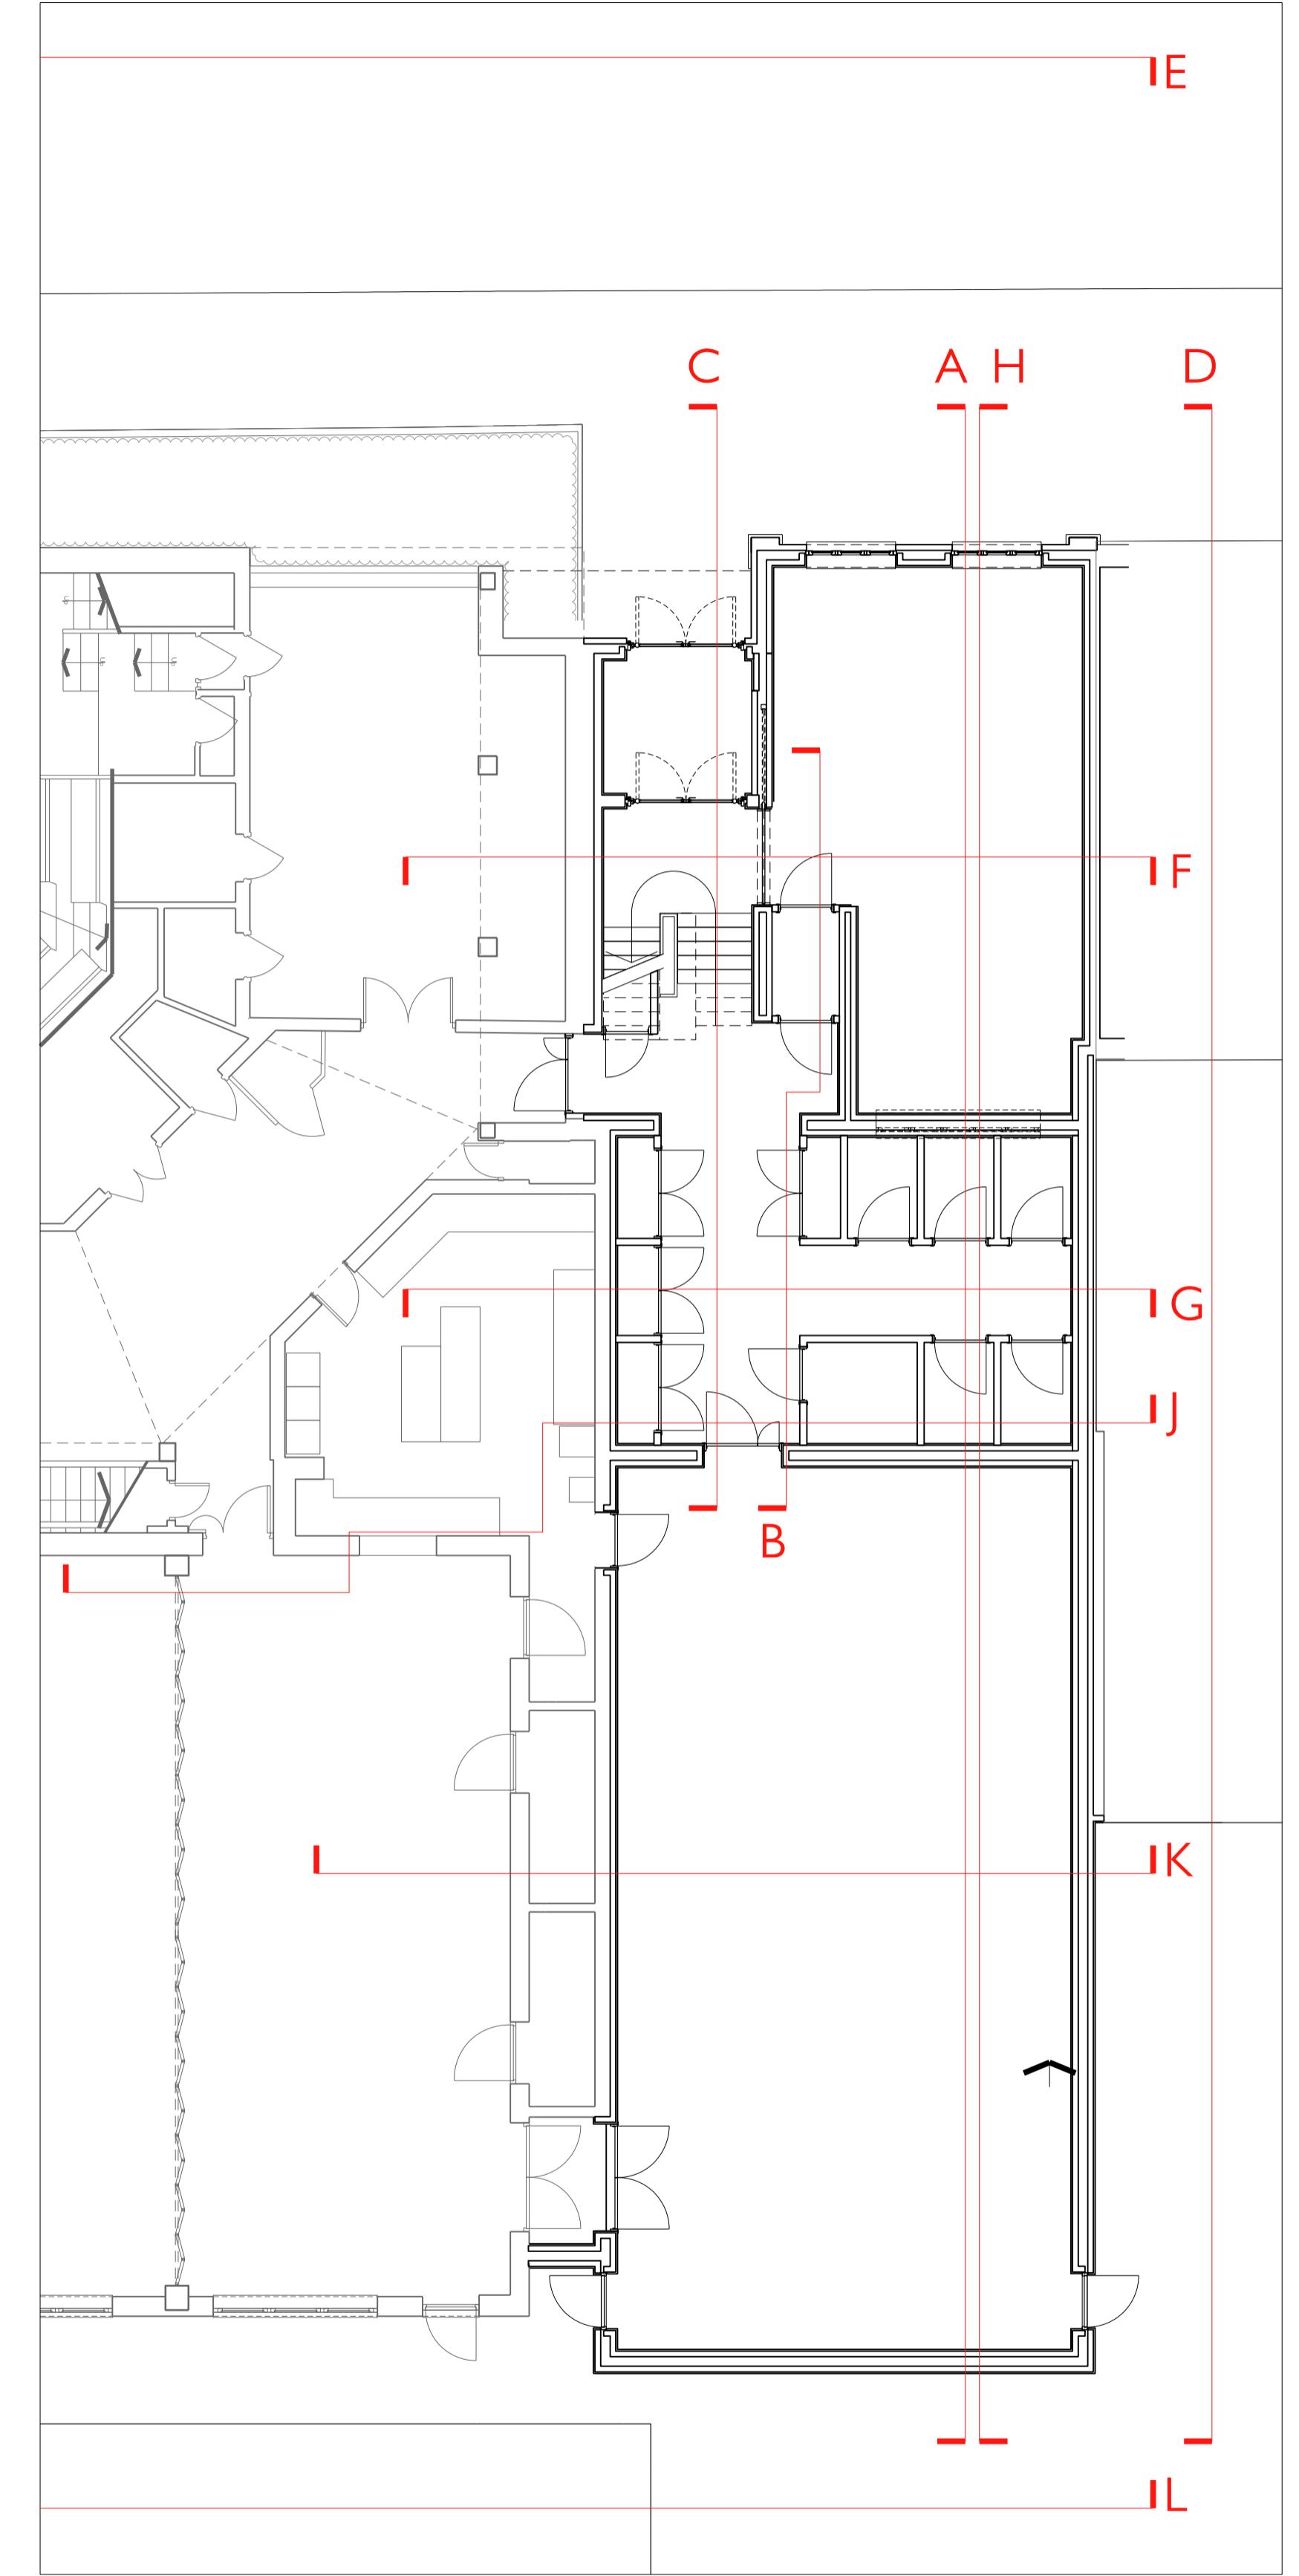

Section Keyplan

SCALE BAR: 1:100 @A1, 1:200 @A3

 

0 2 4 6 8m

Rev	Date	Description	By	Chkd
02	12.06.23	New Sidewalk boundary wall revised to bwk. Re-issued for RBC comment.	RT	RBC
01	01.05.23	Issued for comment	RT	RBC
00	25.03.23	First Issued	RT	RBC

Proposed Redevelopment Works 2023

Client
Ruislip Baptist Church,
122 Manor Way, Ruislip,
Middlesex HA4 8HR

Scale	Date	By	Checked
I:100 @ A1	Mar '23	RT	RBC
I:200 @ A3			

Drawing Title

Proposed Sections

Sht 1

Drawing Status

PLANNING