

Mapping
sourced from



Location Map



Produced 04/04/2014 from the Ordnance Survey
National Geographic Database and incorporating
surveyed revision available at this date. © Crown
Copyright 2014

Reproduction in whole or in part is prohibited without
the prior permission of Ordnance Survey

Ordnance Survey and the OS Symbol are registered
trademarks of Ordnance Survey, the national mapping
agency of Great Britain.

The representation of a road, track or path is no
evidence of a right of way.

The representation of features as lines is no evidence
of a property boundary.


0 20 40

Scale 1:1250

Supplied By: **MFS Reprographics Ltd**

Serial number: 001139563

Plot Centre Coordinates: 508766, 191728

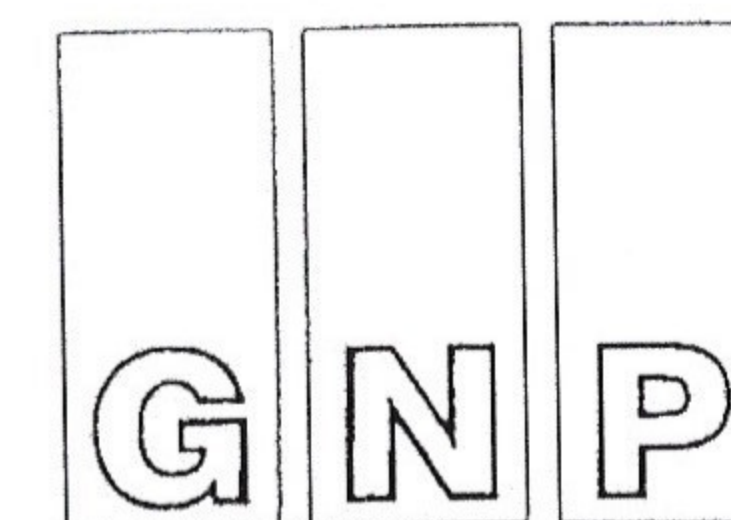

Chartered Architects

4 Goodman Gardens.
Woughton on the Green.
Milton Keynes. MK6 3EP

Tel : 01908 200002

Project Title:

'Tormead'
27 Dene Road,
Northwood,
HA 6 2BX

Drawing Title:

Location Plan

Client:

Mr P. Sander

Scale :

1:1250

Date :

May 2021

Drawn :

A3 original

Drawing No.

Rev.

635.21.01

This drawing is copyright