



1 EXISTING SITE PLAN

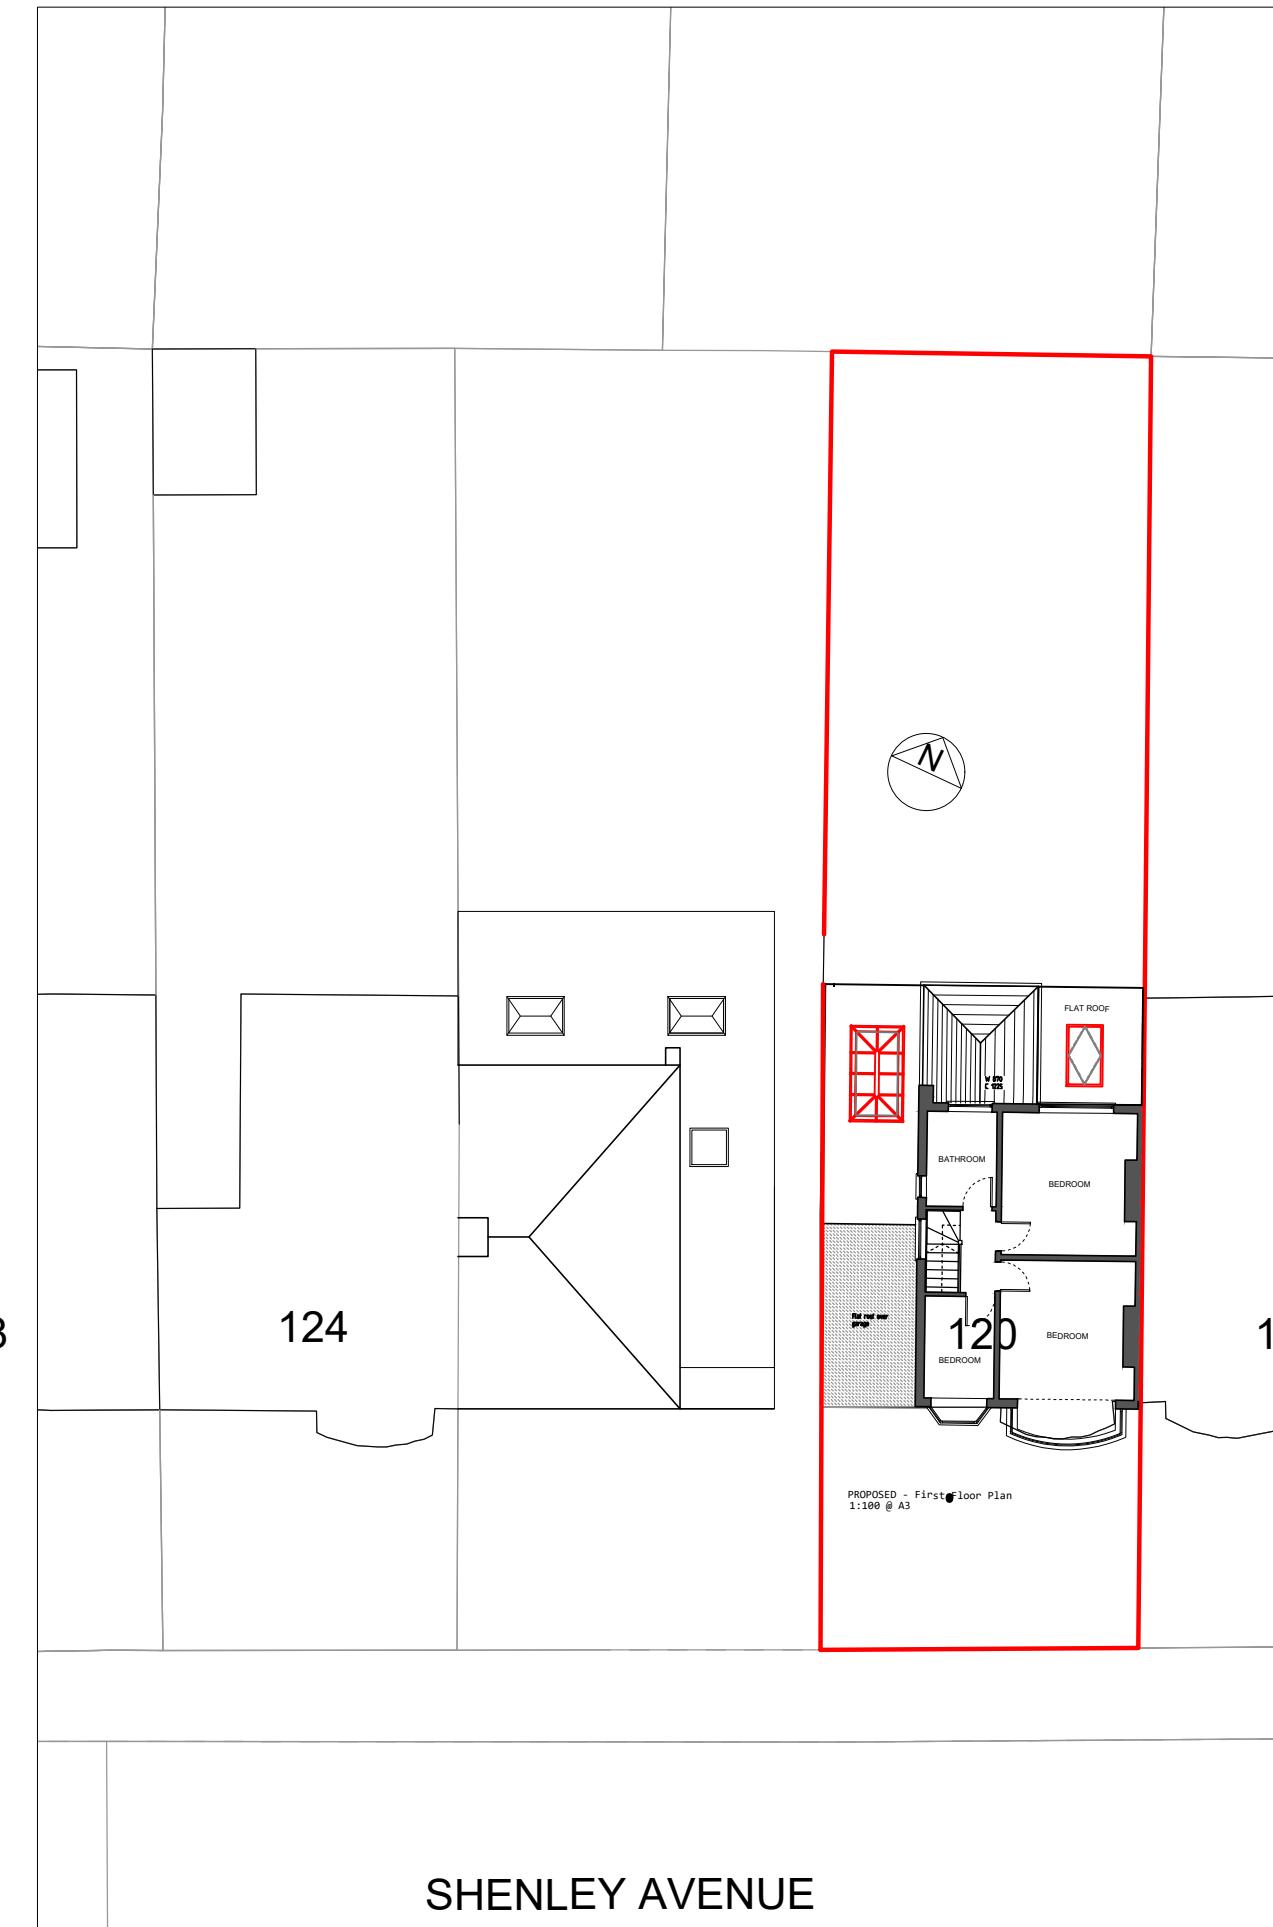

2 PROPOSED SITE PLAN

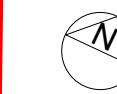

PROPOSED - First Floor Plan  
1:100 @ A3