
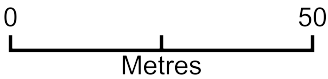


St Mary's School - Location Plan

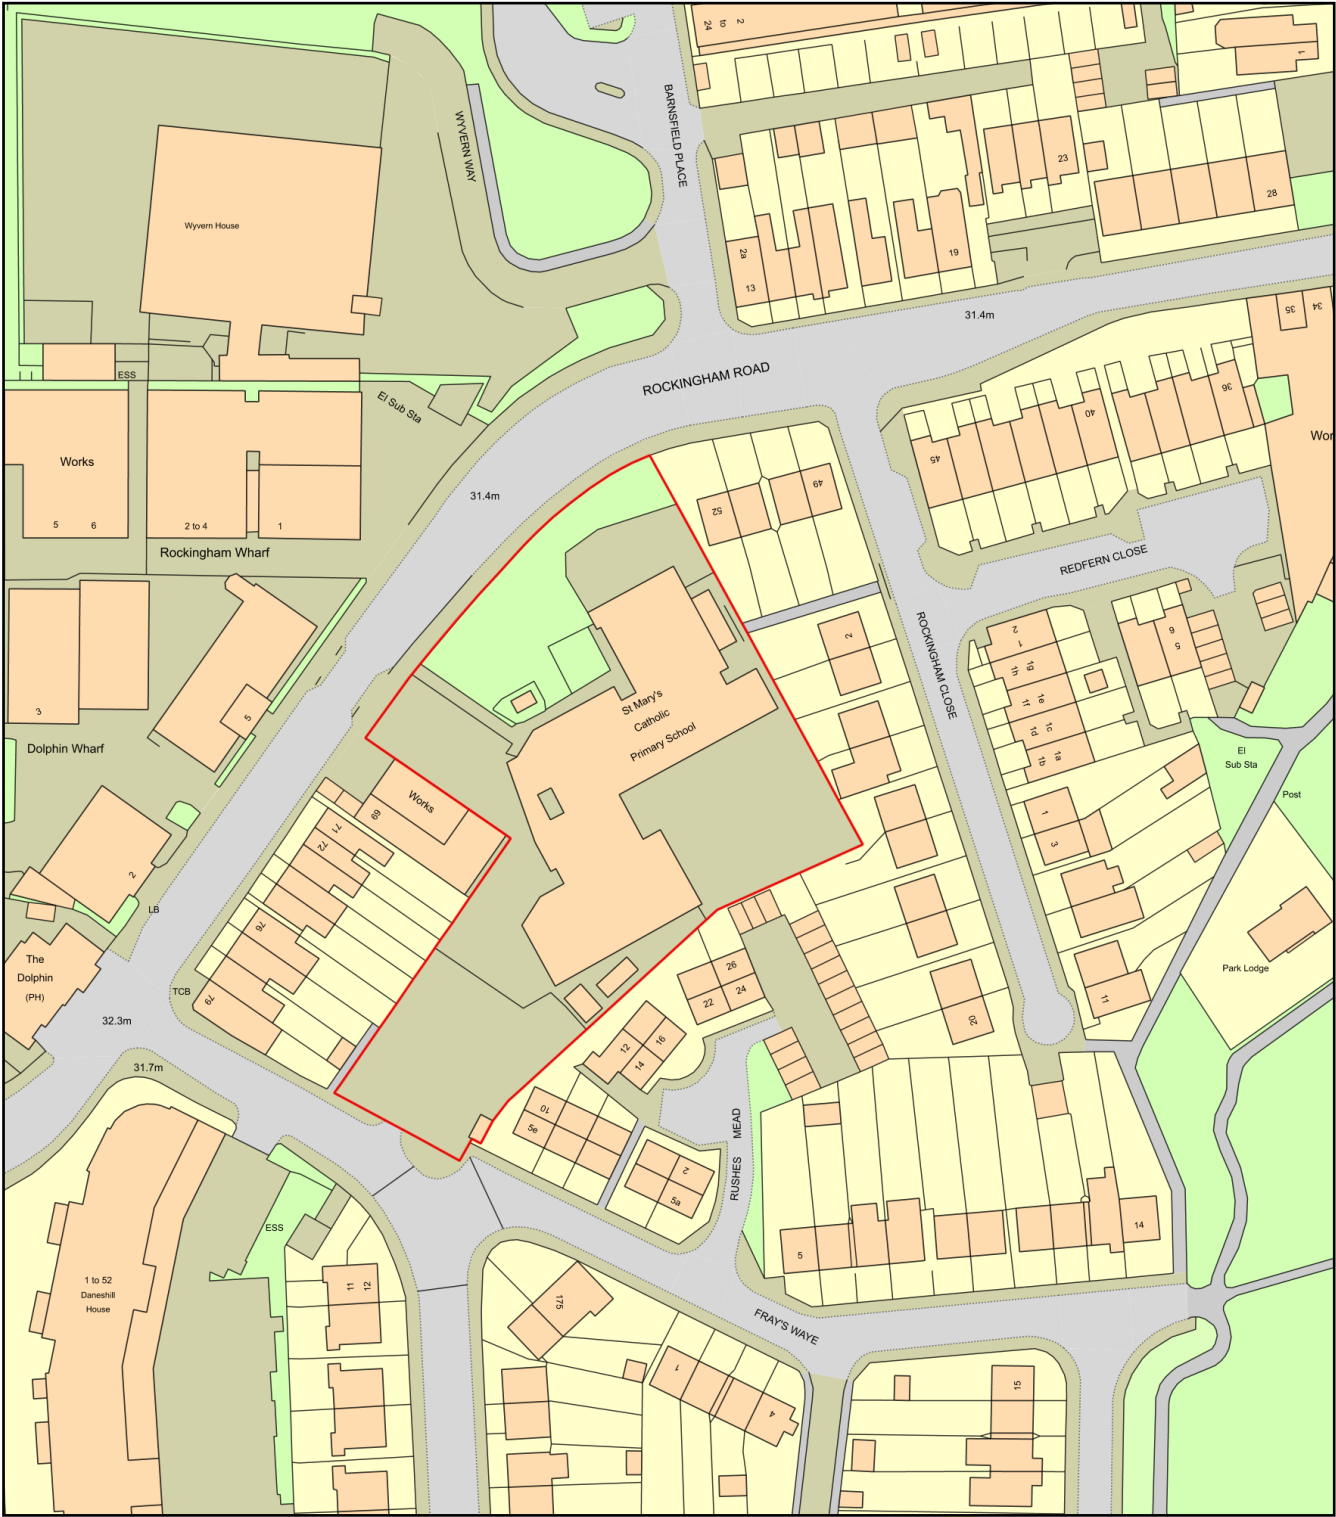

Plan Produced for: St Mary's School
Date Produced: 04 Jun 2026
Plan Reference Number: TQRQM26155132933887
Scale: 1:1250 @ A4