





Block Plan Scale 1:500

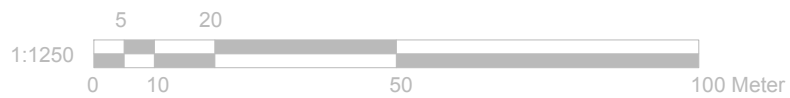

Location Plan Scale 1:1250

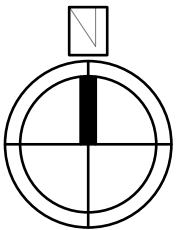

Modhwadia Design Services	Project: 298 Victoria Road Ruislip Middx. HA4 0DP	Title: Location Plan Block Plan	Scale: 1:1250/600 @ A4 Date: 01 . 2021 Drawing No.: MD/6057 - 07/BK										
	Revision												
	<table border="1"> <tr> <td>A</td> <td></td> <td></td> <td></td> <td></td> </tr> <tr> <td>06.21</td> <td></td> <td></td> <td></td> <td></td> </tr> </table>			A					06.21				
	A												
06.21													
239 Western Road, Southall, Middlesex, UB2 5HS 020 8571 1369													