





Block Plan Scale 1:500

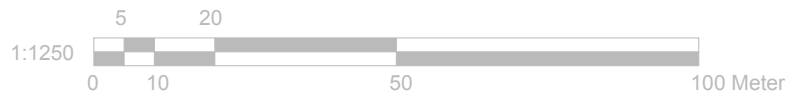

Location Plan Scale 1:1250

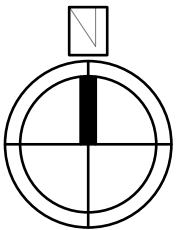

Modhwadia Design Services	Project: 298 Victoria Road Ruislip Middx. HA4 0DP	Title: Location Plan Block Plan	Scale: 1:1250/600 @ A4 Date: 01 . 2021 Drawing No.: MD/6057 - 05/BK					
	Revision							
	<table border="1"> <tr> <td></td> <td></td> <td></td> <td></td> <td></td> </tr> </table>							
	239 Western Road, Southall, Middlesex, UB2 5HS 020 8571 1369							