





BLOCK PLAN 1:500

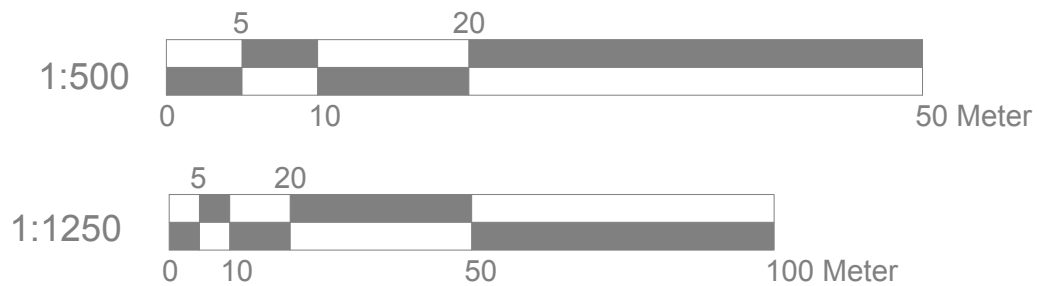

LOCATION PLAN 1:1250

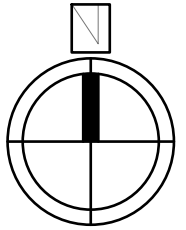

Modhwadia Design Services	Project: 298 Victoria Road Ruislip Middx. HA4 0DP	Title: Block plan Location plan	Scale: 1:50 @ A3 Date: Oct 2021 Drawing No.: MD6057/LFT-01/BK Revision
	239 Western Road, Southall, Middx, UB2 5HS Tel: 020 8571 1369 modhwadia_designservices@hotmail.co.uk		