



EXISTING ELEVATIONS @ 1:100

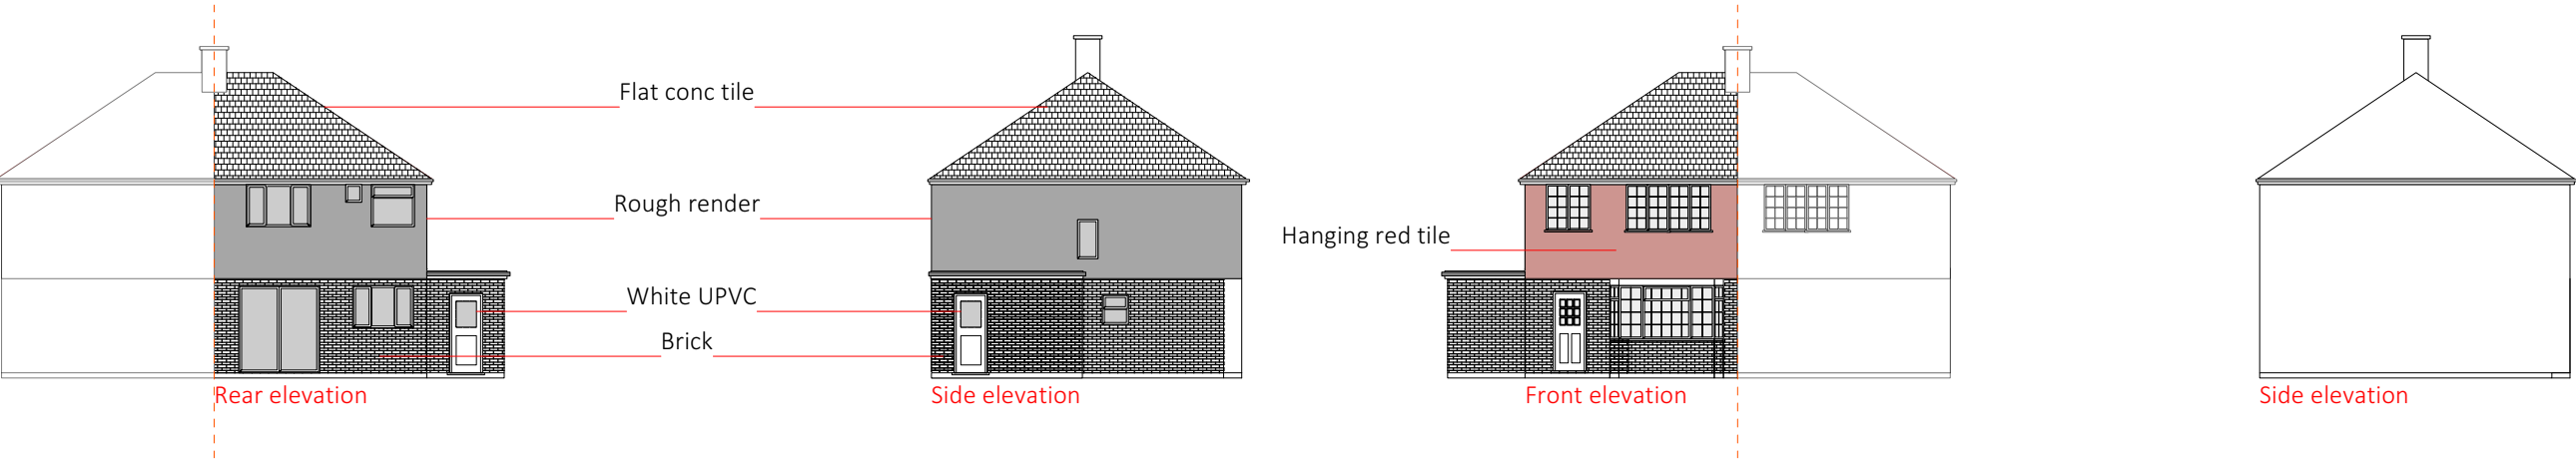

PROPOSED ELEVATIONS @ 1:100

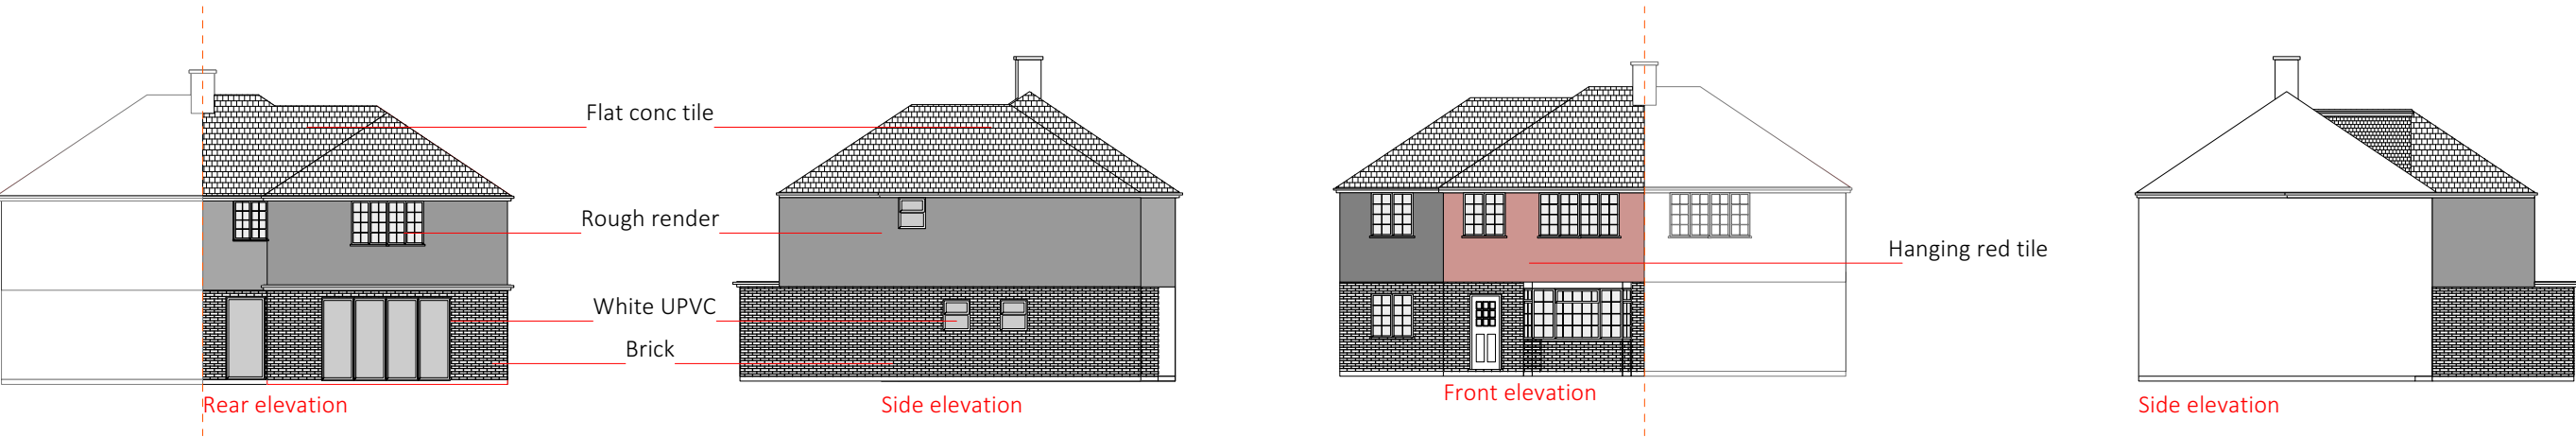

 Skerryvore Designs Ltd skerryvoredesigns.co.uk Phone 01633 897922 Mobile 07816 934352 contact@skerryvoredesigns.co.uk	JOB TITLE 16 HAYES END DRIVE	DRAWING TITLE Elevations: Proposed and existing	DRAWING No. SD836 HH 02
			SCALE 1:200 @ A3
			DATE APR '24