

PROPOSED



NOTE  
Do not scale from this drawing. All dimensions and levels must be checked and verified on site by contractor, specialist, manufacturer prior to commencement of work and discrepancies must be reported to the author in writing before proceeding.

The design materials, specification are copyright protected and must not be copied or transmitted without our prior written permission. Copyright infringements shall be legally enforced and pursued.

Client is responsible for all aspects relating to the Party Wall etc. Act 1996.


Contractor is responsible for all aspects relating to CDM Regulations.

Works should not commence before a 'Building Control' approval is received. Client bears full responsibility for alterations due to commencement of works prior to approval. This drawing is intended to illustrate the proposal only and cannot be used for construction purposes without further information.

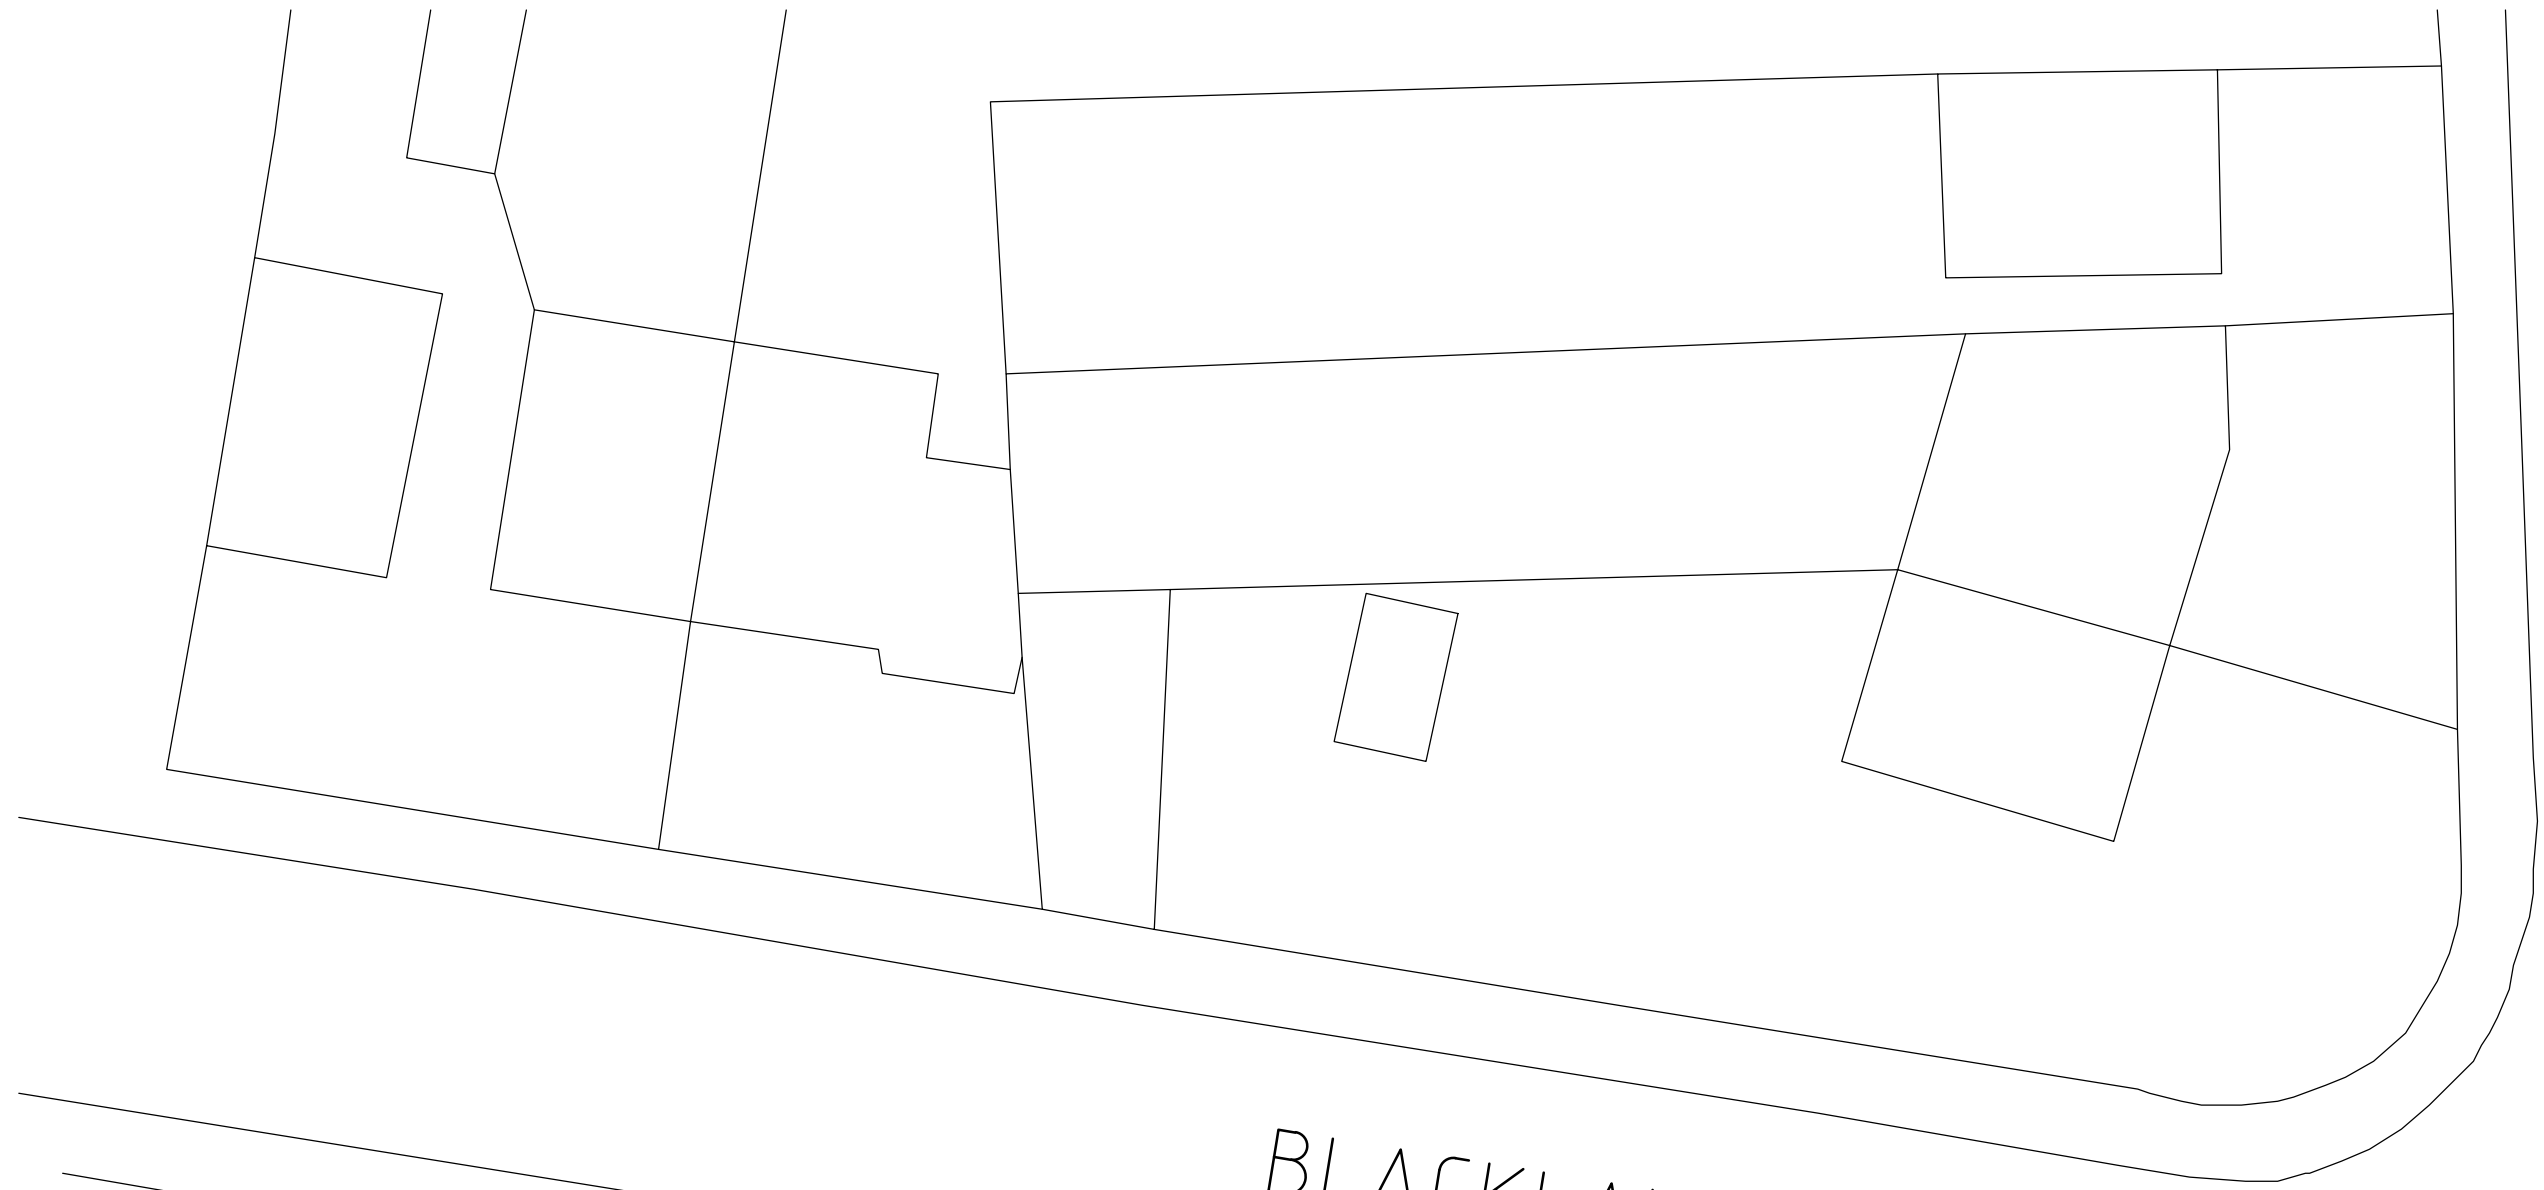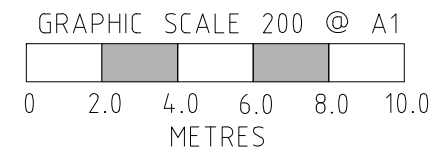

BLACKLANDS DRIVE

WILMAR CLOSE

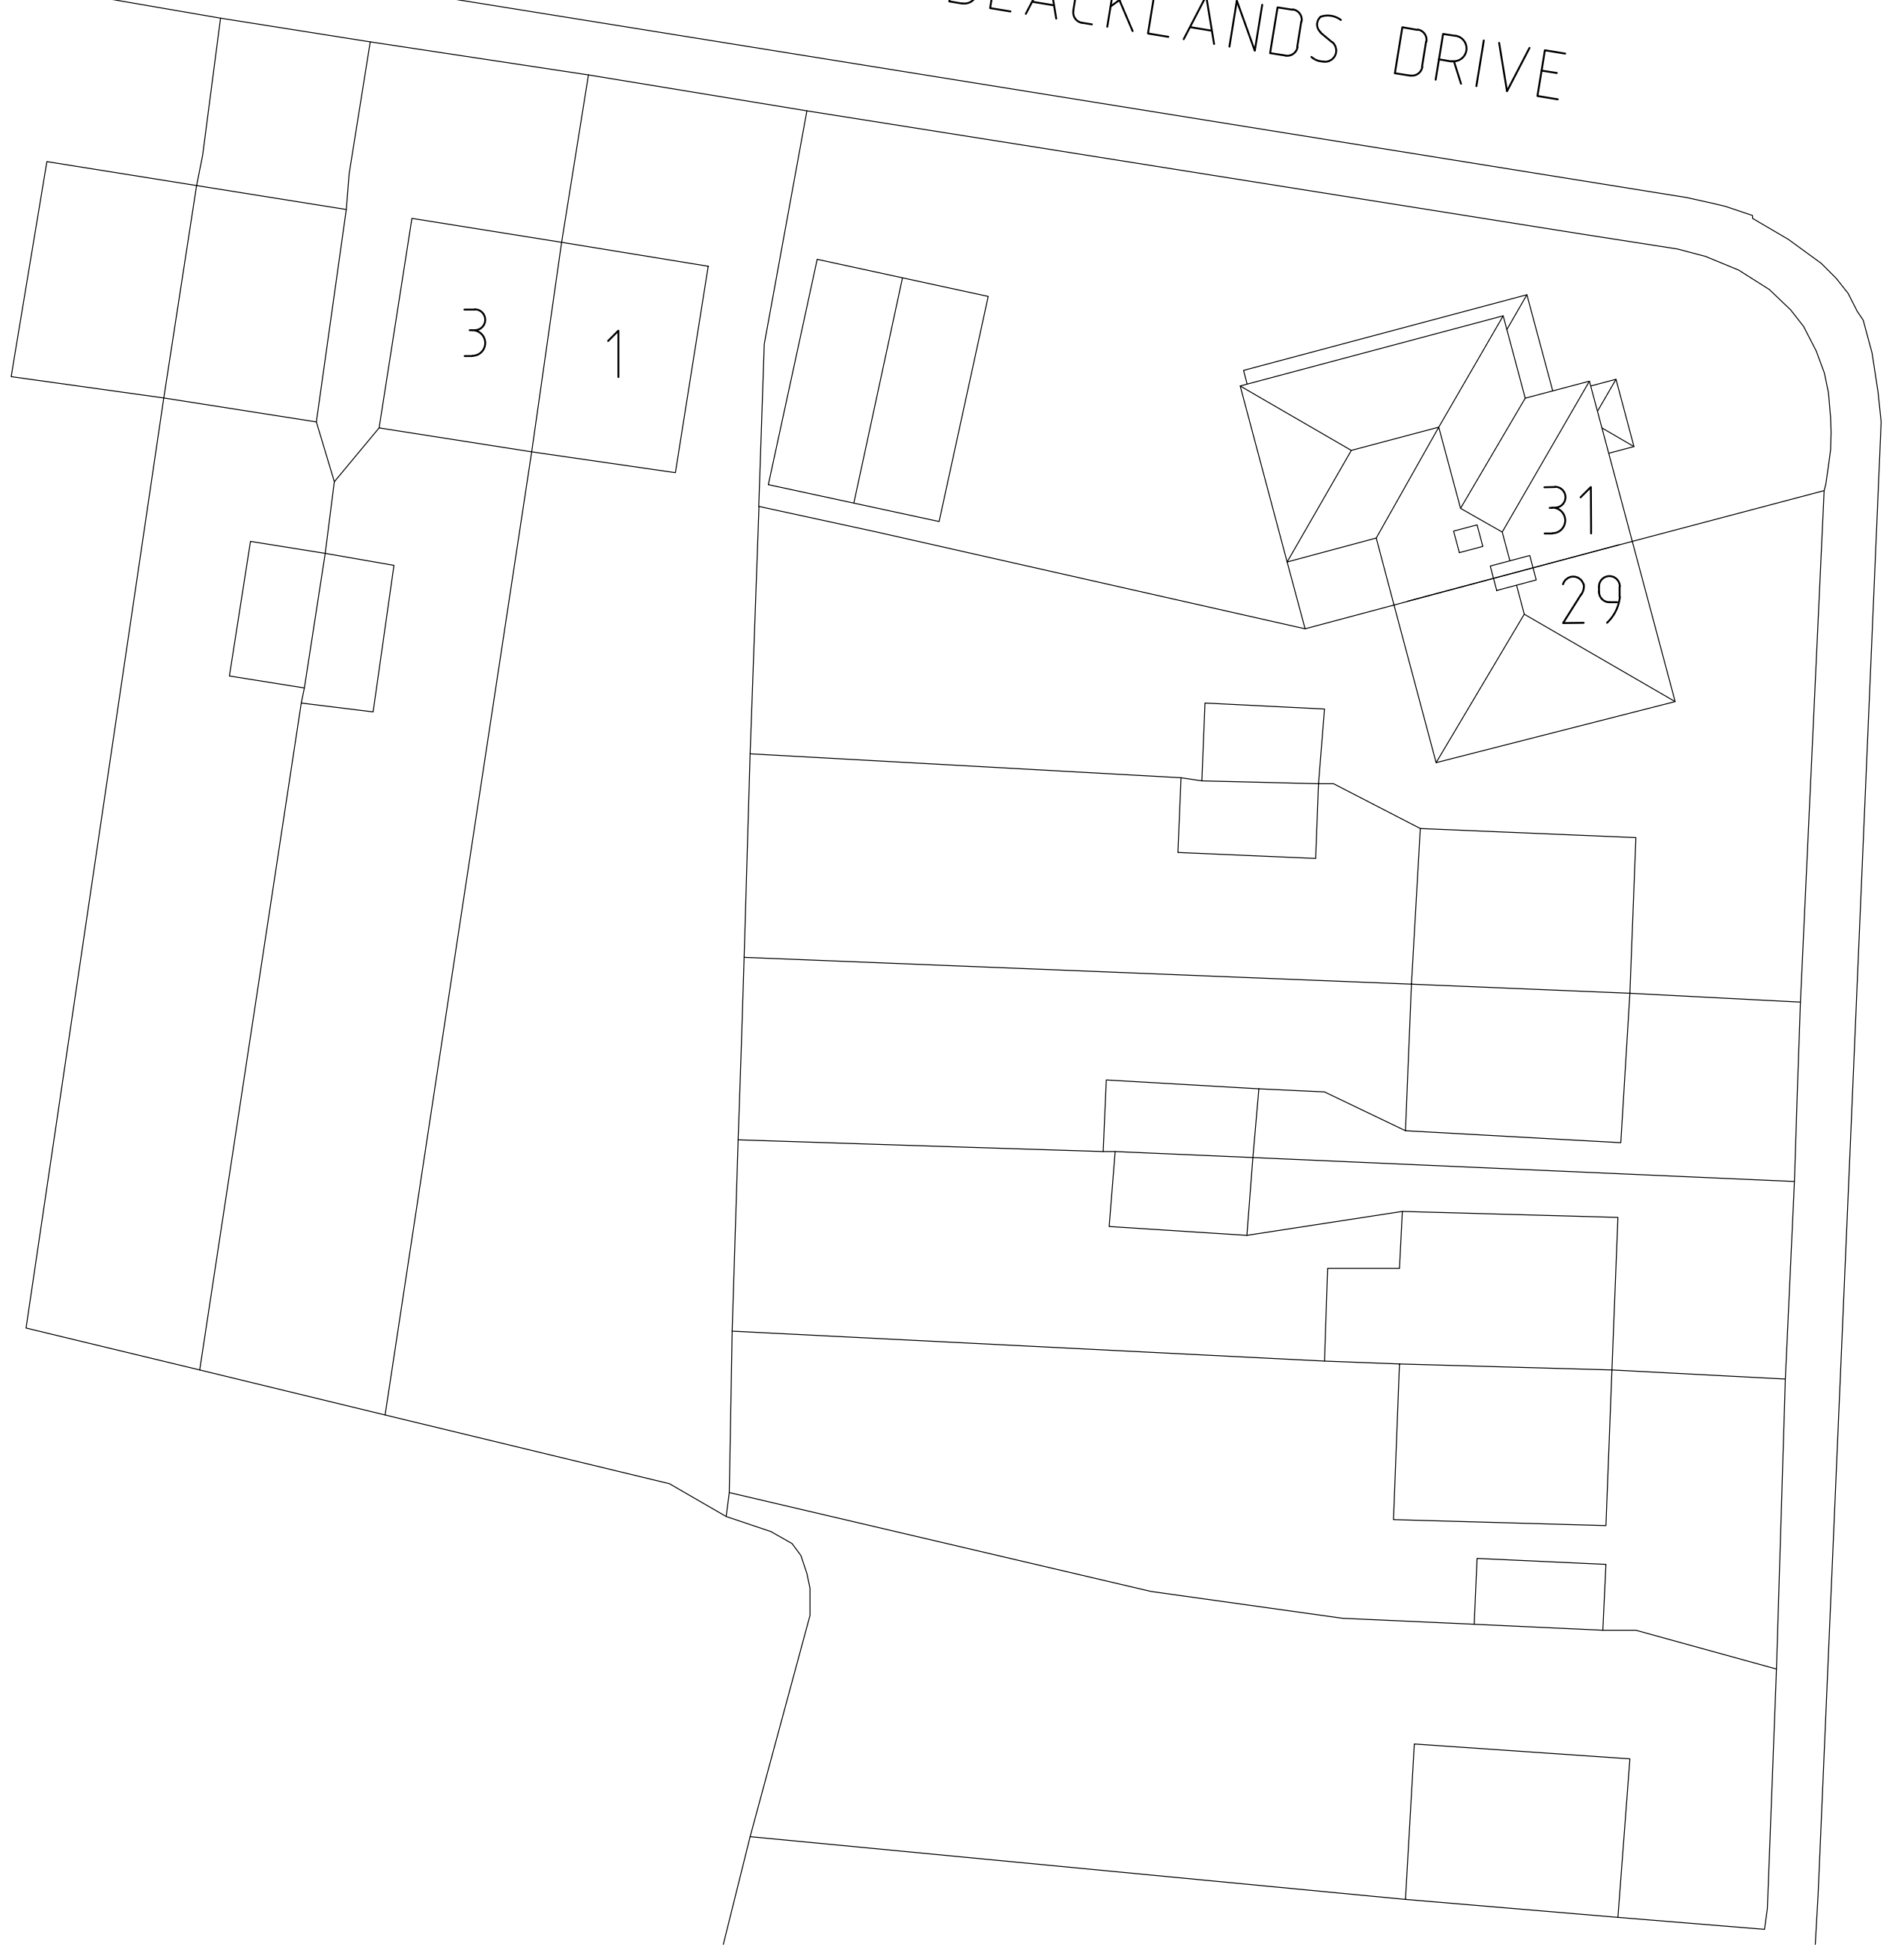

HAYES END DRIVE



|     |                   |         |
|-----|-------------------|---------|
| F   | PLANNING          | JUL '25 |
| E   | PLANNING          | NOV '24 |
| D   | PLANNING          | SEP '24 |
| C   | CLIENT CHANGES    | JUL '24 |
| B   | CLIENT CHANGES    | JUL '24 |
| A   | PRELIMINARY ISSUE | JUL '24 |
| REF | REVISION          | DATE    |

Architecture & Design  
PRACTICE

T 020 8061 9976  
E info@ad-p.co.uk

Architecture & Design  
PRACTICE

PROJECT  
16 HAYES END DRIVE  
HAYES  
UB4 8HB

DRAWING TITLE  
PROPOSED BLOCK  
PLAN

SCALE  
1:200@A1

DATE  
JUL '24

DRAWING No  
16HED-300-01F