
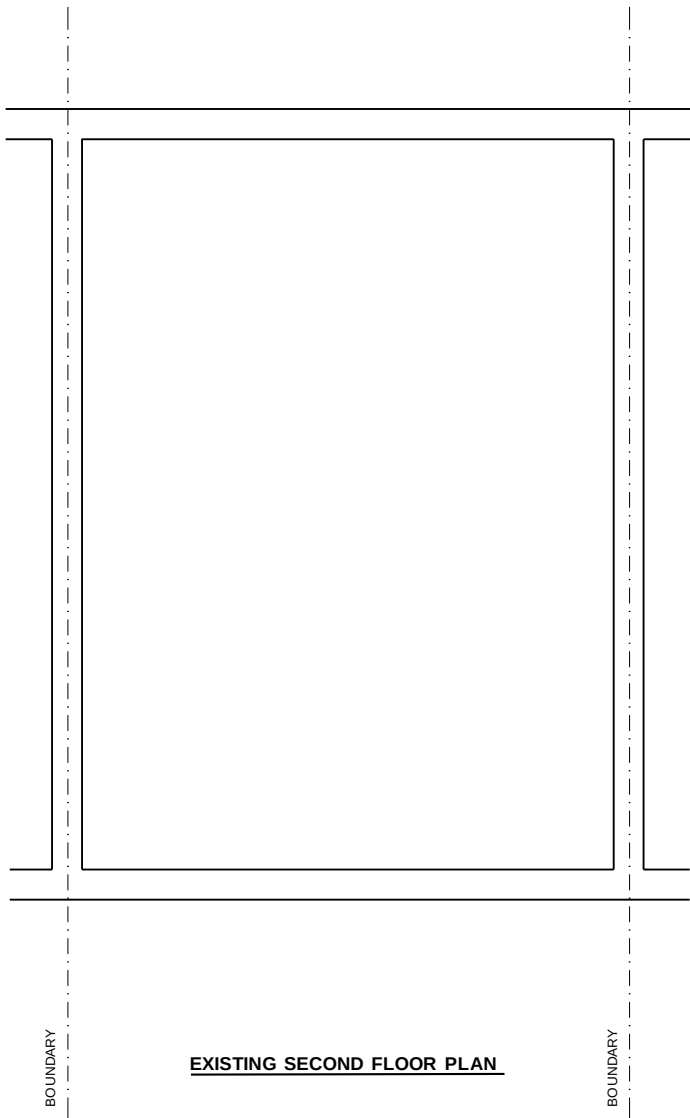
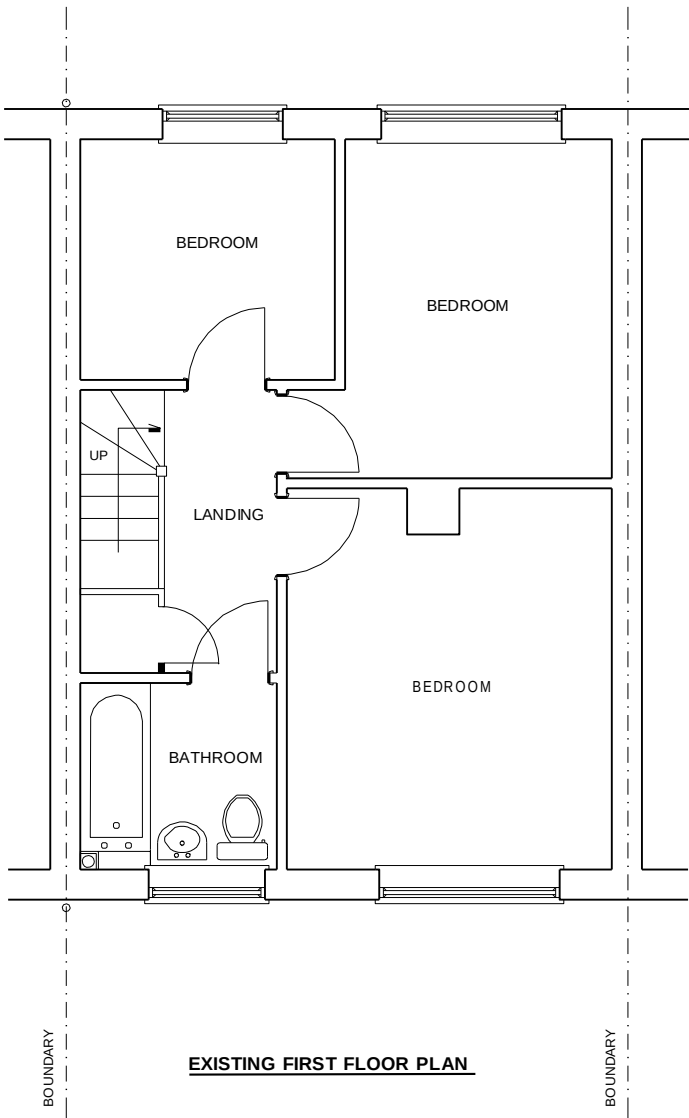
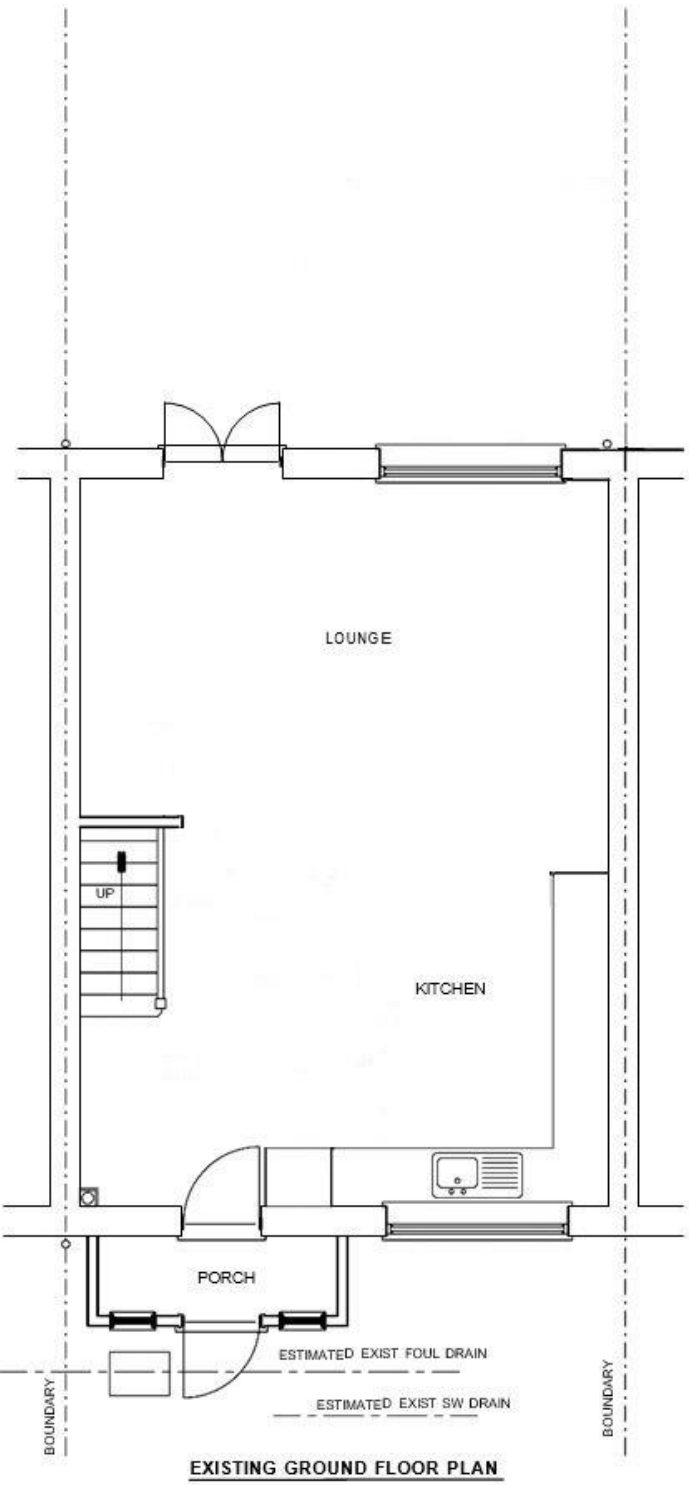


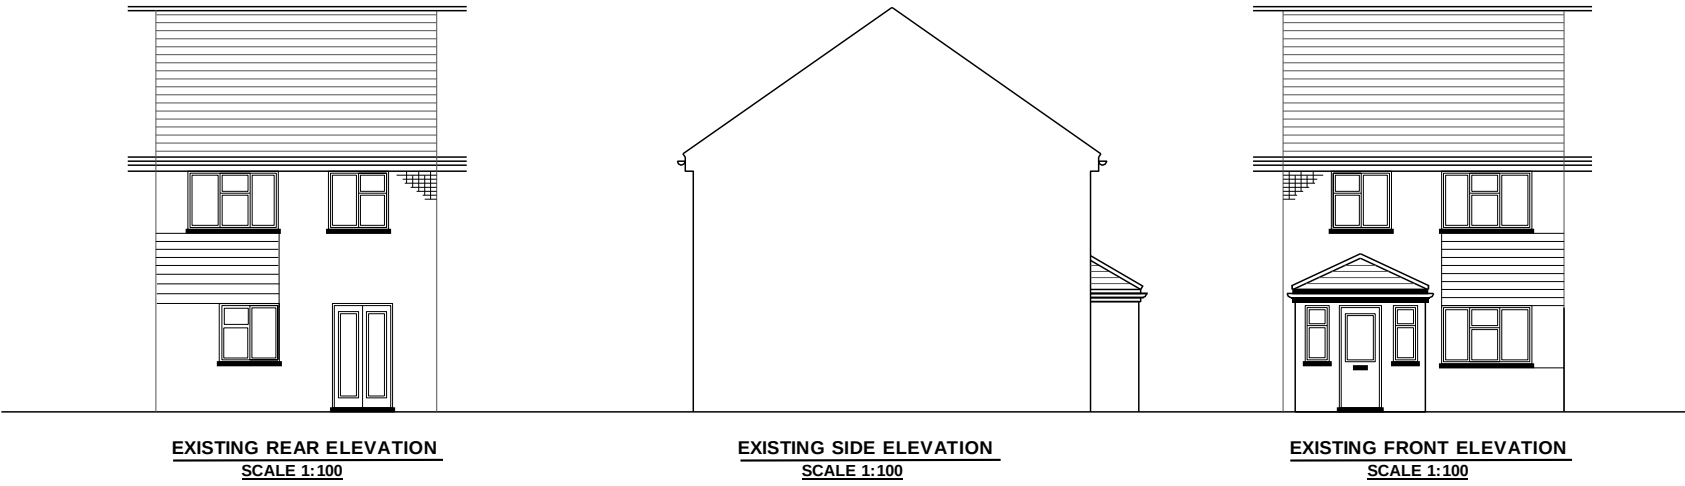

41 CRANFORD LANE HAYES MIDDX UB3 5HA		SCALE 1:50 / 1:100 @ A1	ALL NEW WORKS TO COMPLY WITH CURRENT BUILDING REGULATIONS. DIMENSIONS IN MILLIMETRES AND TO BE CHECKED ON SITE ALL DRAINS & TREES ARE ESTIMATED AND TO BE CHECKED ON SITE BEFORE WORK COMMENCES CLIENT TO SERVE PARTY WALL ACT NOTICE BEFORE WORK COMMENCES ALL WORK TO BE CARRIED OUT & SUPERVISED BY COMPETENT PERSONS ALL WALLS & PARTITIONS TO BE CONSIDERED LOADBEARING UNTIL OPENED UP ON SITE AND CHECKED BY COMPETENT PERSON TO CONFIRM OTHERWISE IF STRUCTURAL ENGINEERS DESIGN RELATING TO STRUCTURAL ELEMENTS CONTRADICTS ARCHITECTS DRAWING & SPEC - ENGINEERS DESIGN PREVAILS
SURVEY PLANS			
JOHN GERA	41 CRANFORD LANE HARLINGTON ON HAYES, MIDDLESEX, UB3 5HA TEL 07723 603 280 EMAIL: jhgera@outlook.com	MARCH 2022	DRAWING No. 1431.1