


41 Cranford Lane - Location Plan

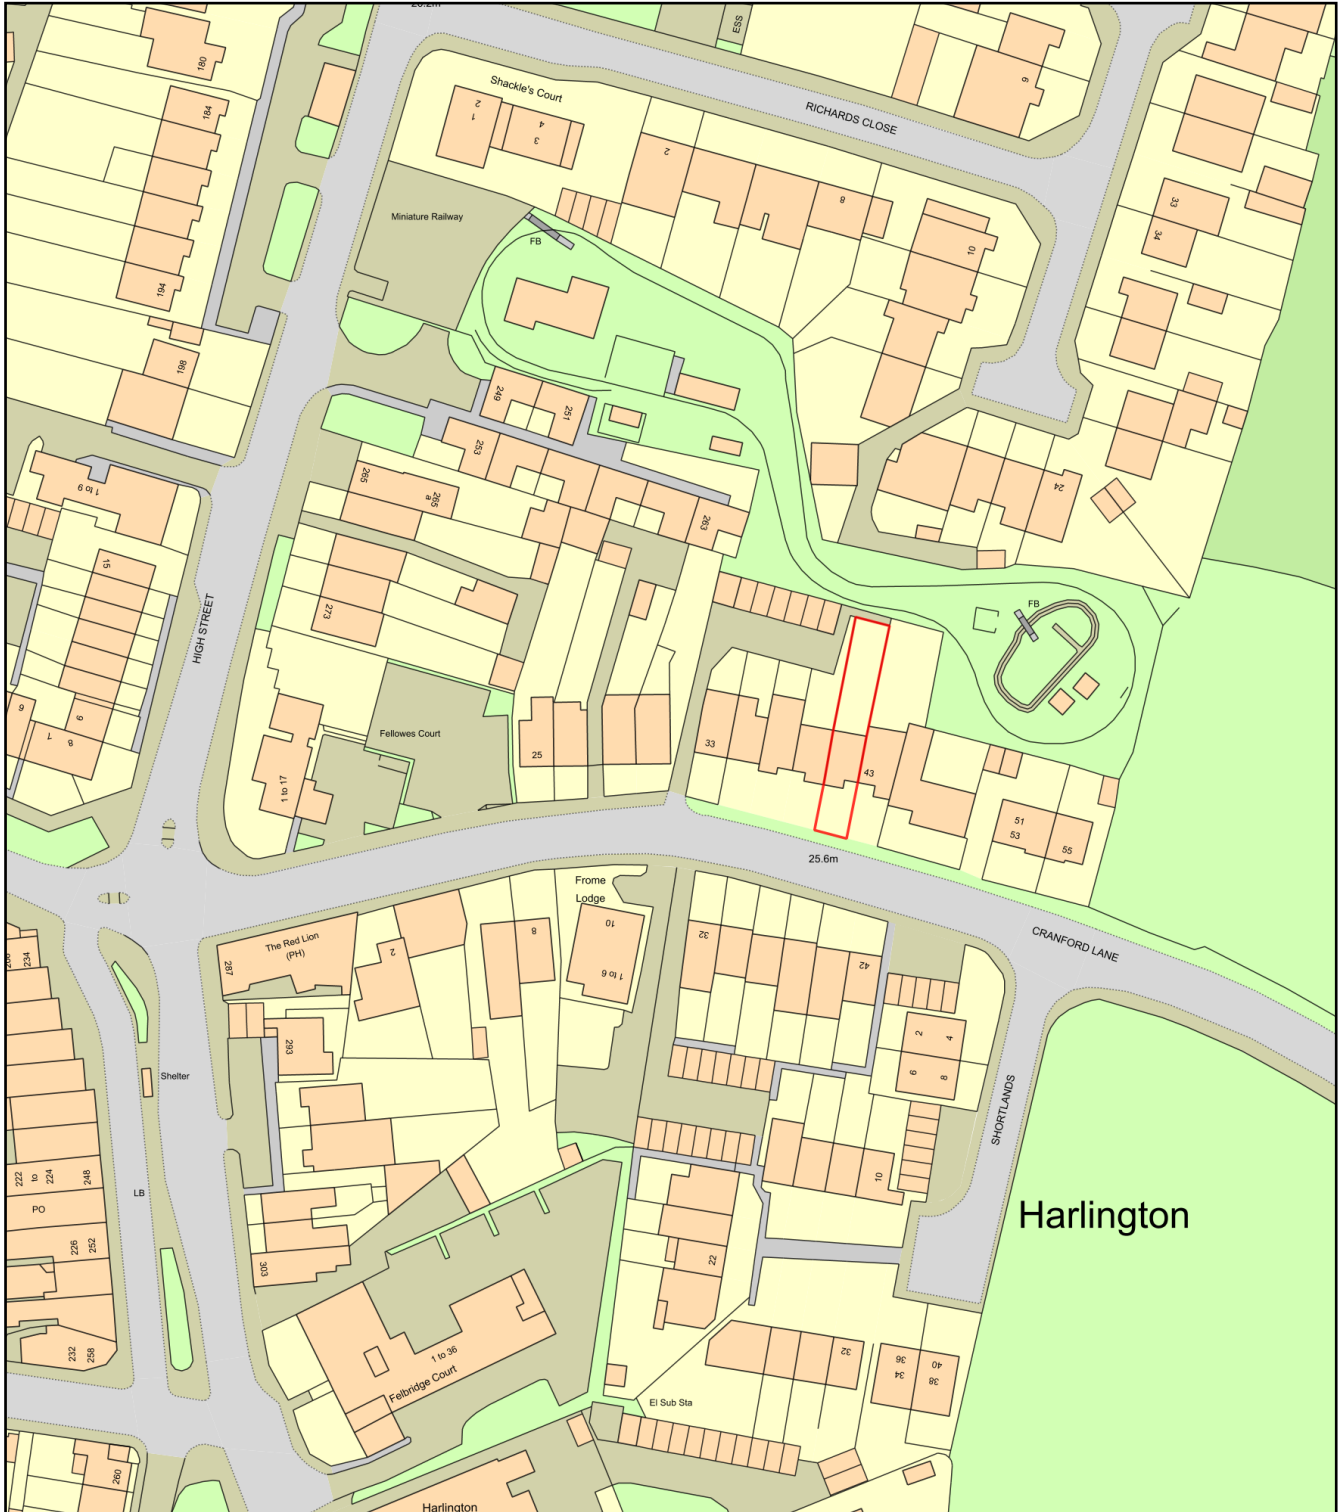

Plan Produced for: John Gera

Date Produced: 23 May 2022

Plan Reference Number: TQRQM22143134205636

Scale: 1:1250 @ A4