


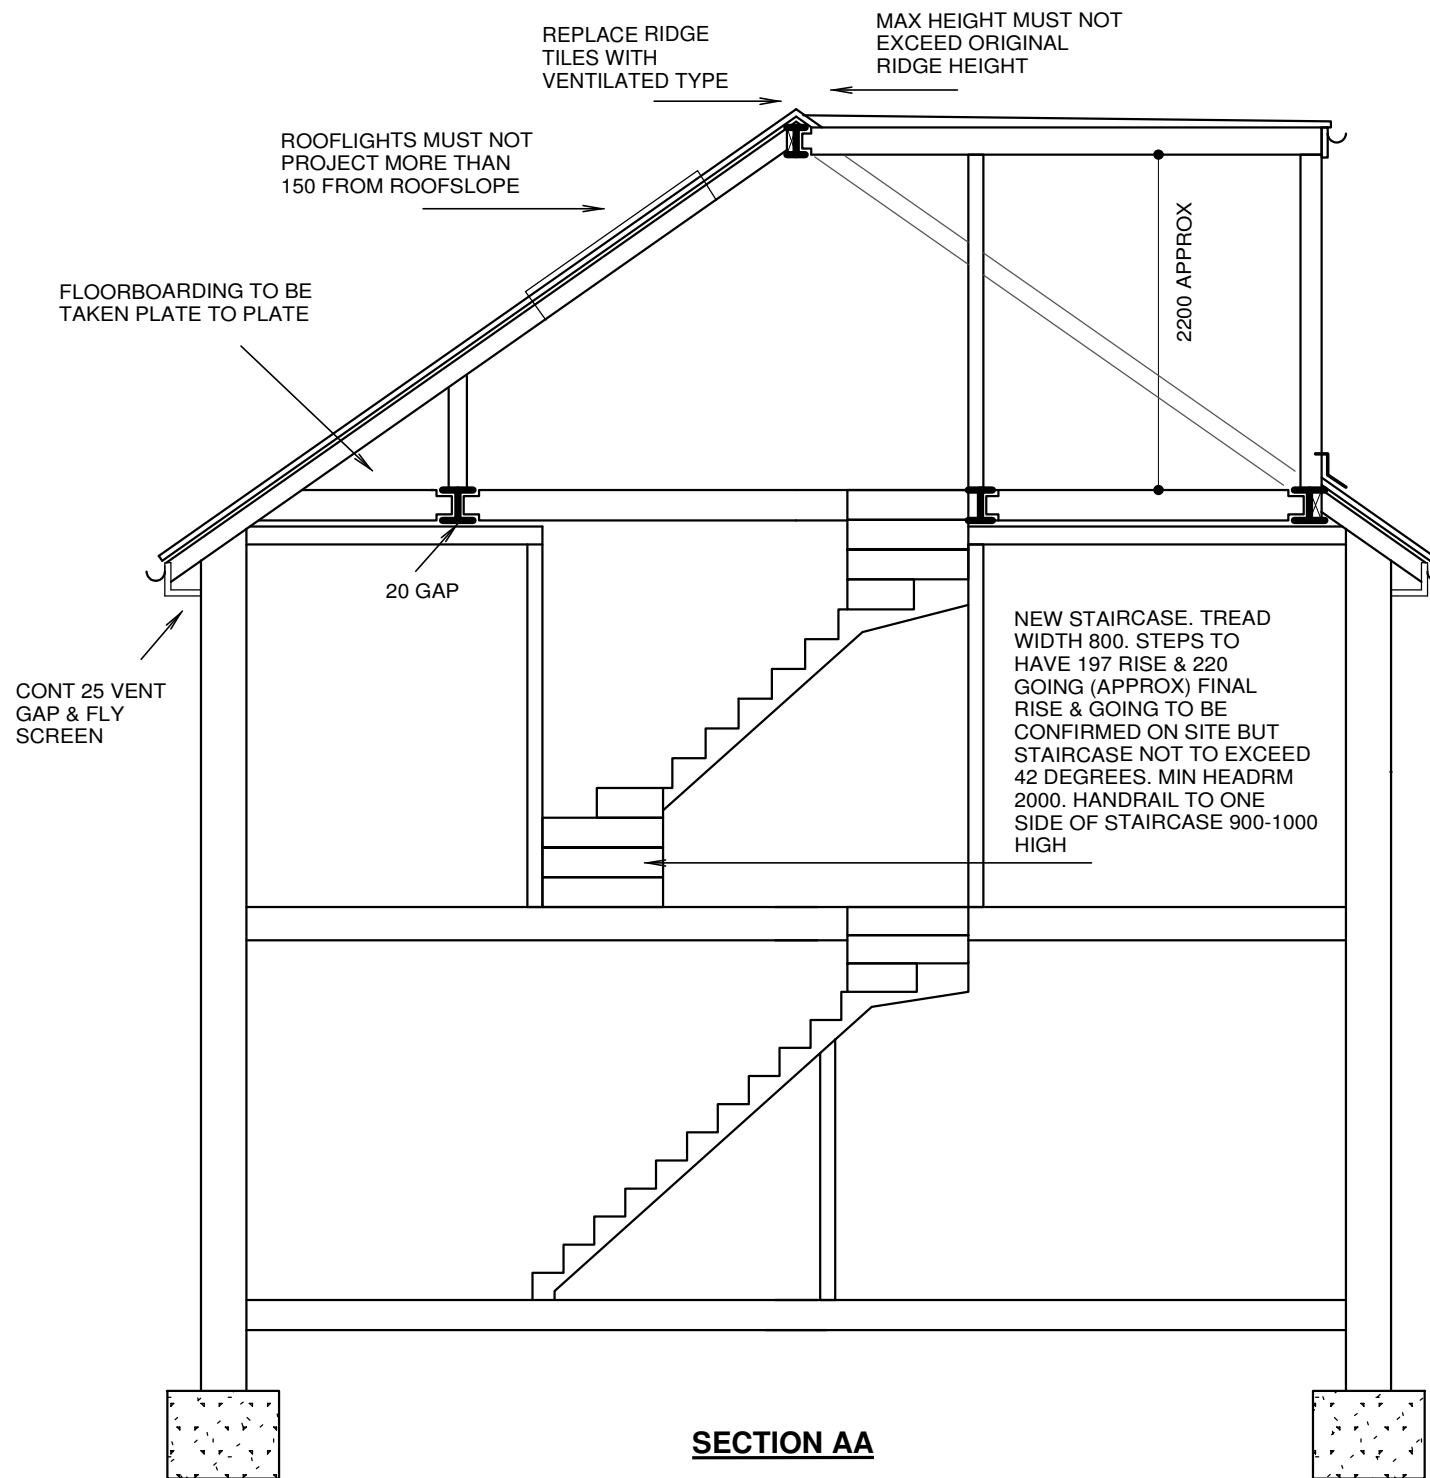

SECTION AA

10.000 m @ 1:100

10.000 m @ 1:50

41 CRANFORD LANE, HARLINGTON, HAYES, MIDDLESEX, UB3 5HA

LOFT CONVERSION

SCALE 1:50 / 1:100 @ A2

MAY 2022

JOHN GERA

41 CRANFORD LANE, HARLINGTON, HAYES MIDDLESEX, UB3 5HA
TEL: 07723 603 280 EMAIL: johngera@outlook.com

DRAWING No. 1540.3 REV A

ALL NEW WORKS TO COMPLY WITH CURRENT BUILDING REGULATIONS.
DIMENSIONS IN MILLIMETRES AND TO BE CHECKED ON SITE
ALL DRAINS & TREES ARE ESTIMATED AND TO BE CHECKED
ON SITE BEFORE WORK COMMENCES
CLIENT TO SERVE PARTY WALL ACT NOTICE BEFORE WORK COMMENCES
ALL WORK TO BE CARRIED OUT & SUPERVISED BY COMPETENT PERSONS
ALL WALLS & PARTITIONS TO BE CONSIDERED LOADBEARING UNTIL
OPENED UP ON SITE AND CHECKED BY COMPETENT PERSON TO
CONFIRM OTHERWISE
IF STRUCTURAL ENGINEERS DESIGN RELATING TO STRUCTURAL ELEMENTS
CONTRADICTS ARCHITECTS DRAWING & SPEC - ENGINEERS DESIGN PREVAILS