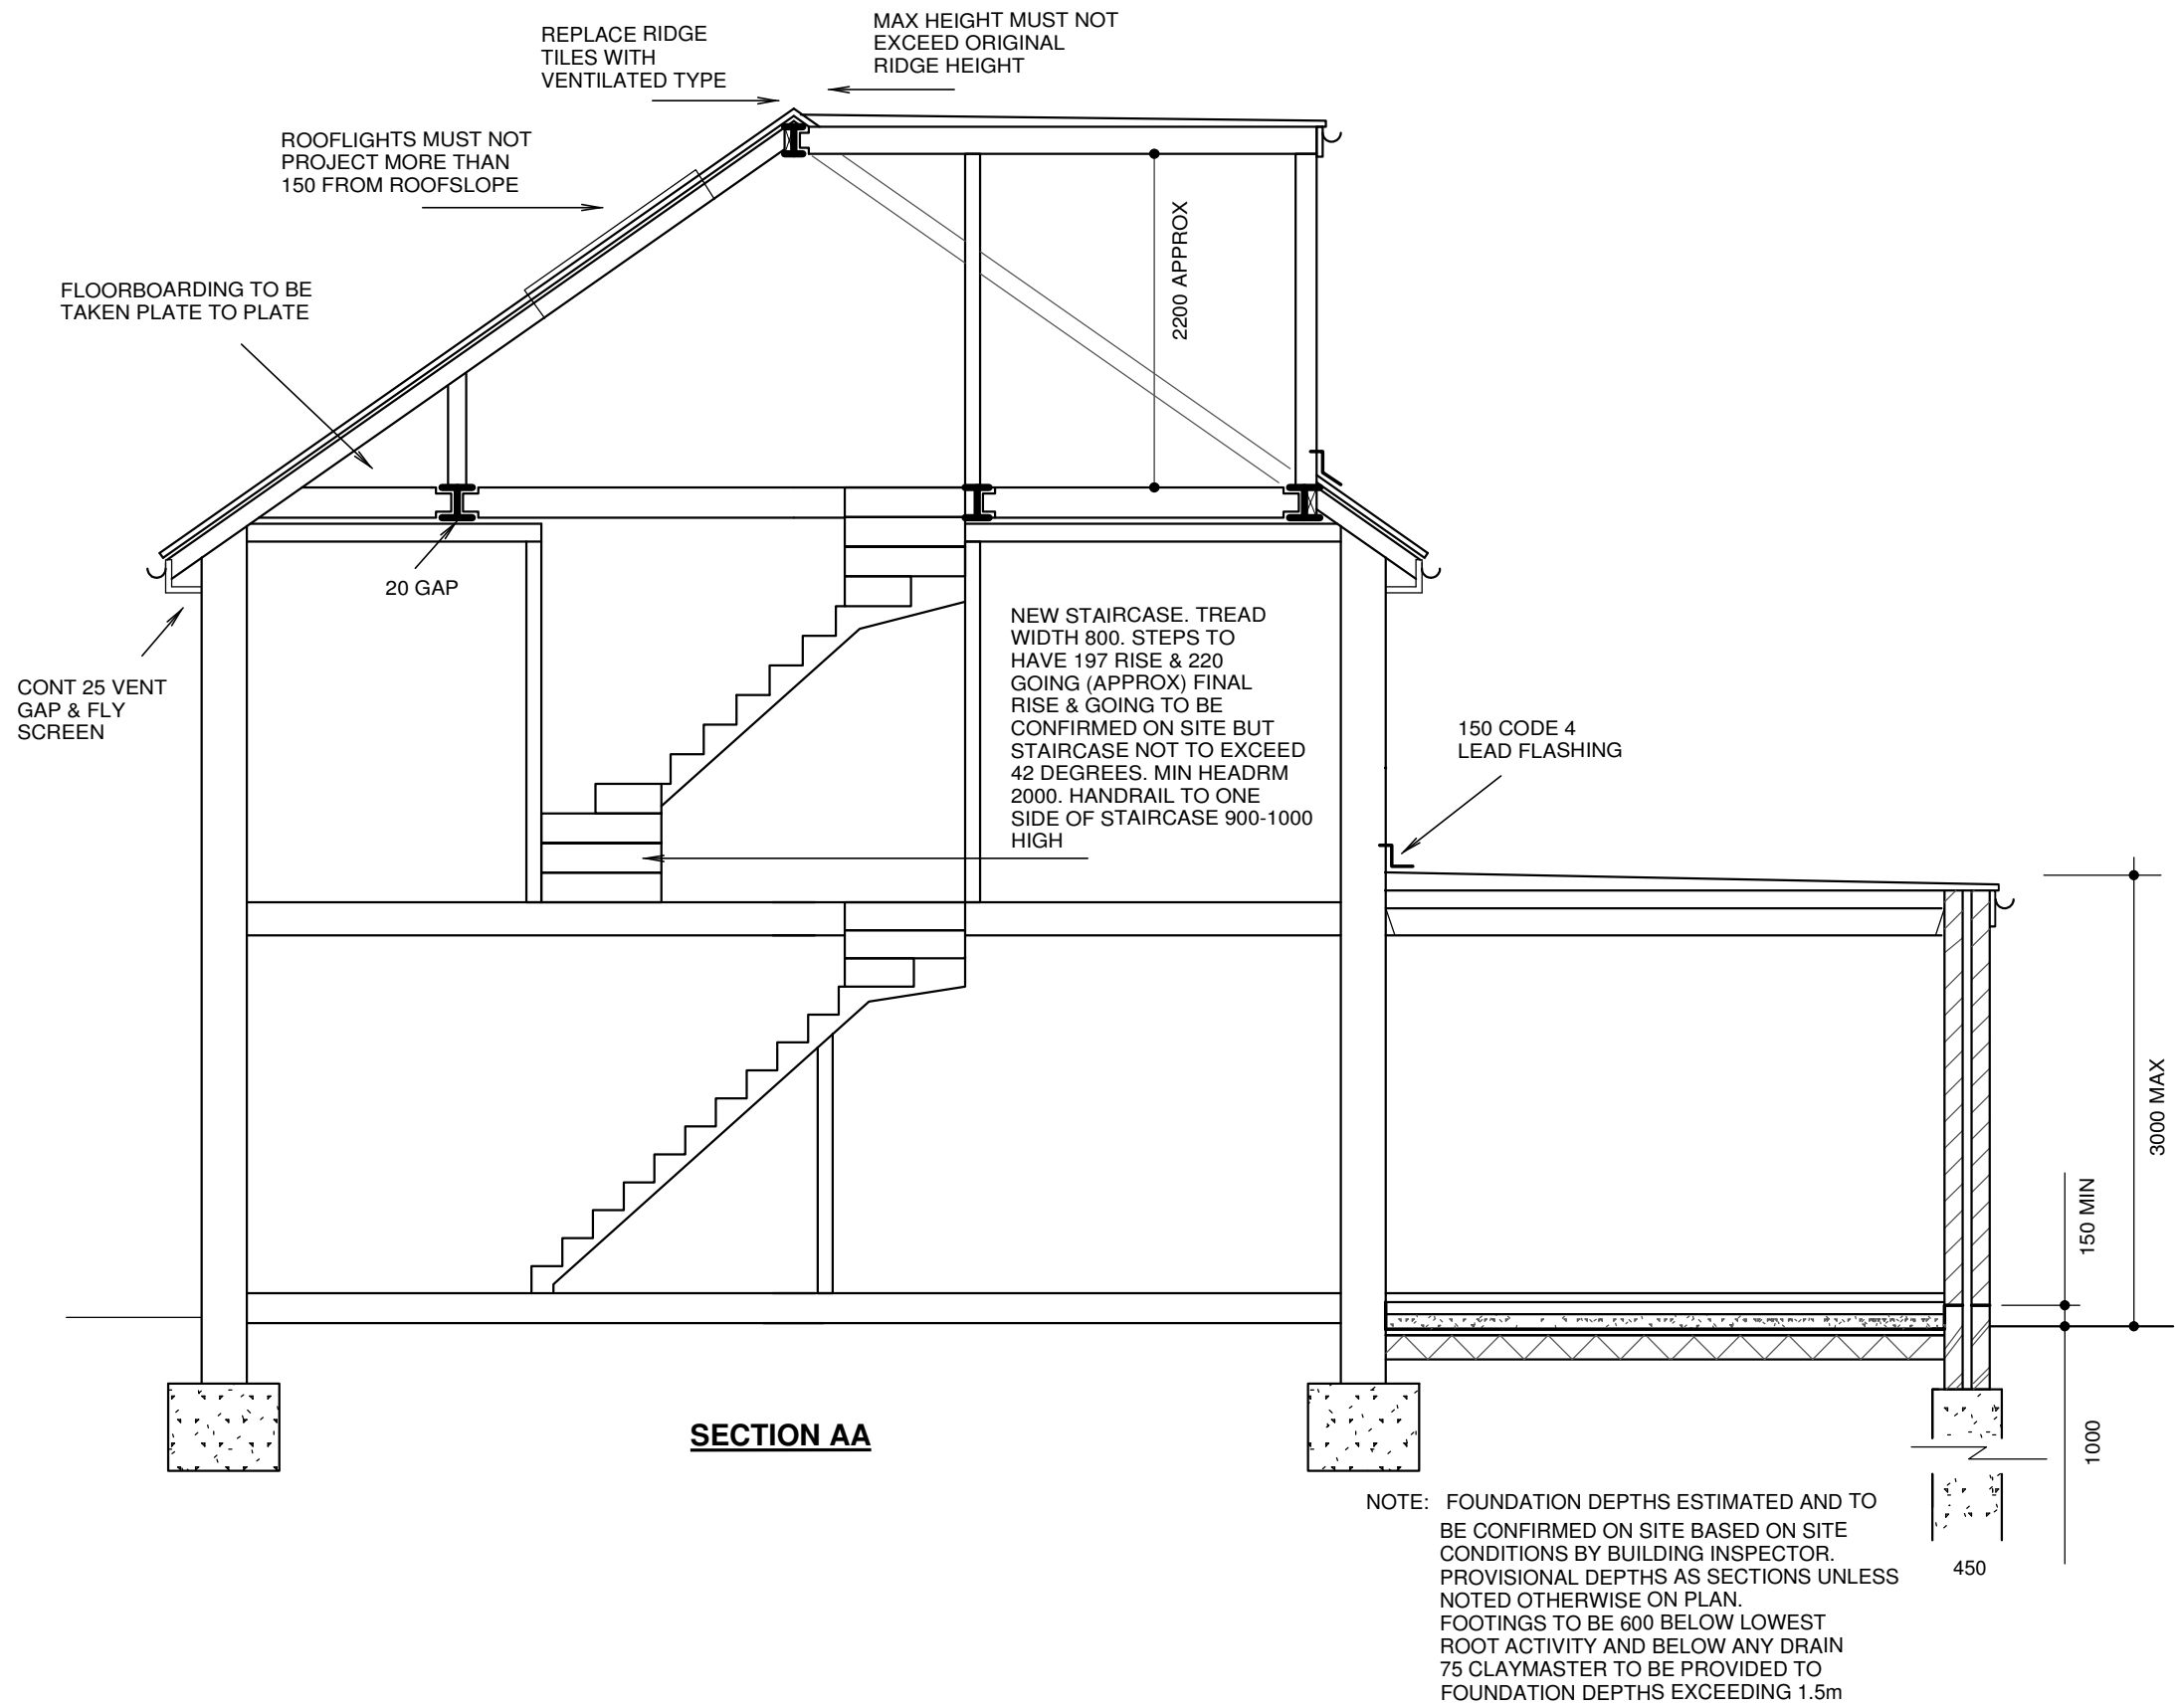


41 CRANFORD LANE, HARLINGTON, HAYES, MIDDLESEX, UB3 5HA		SCALE 1:50 / 1:100 @ A2	A LL NEW WORKS TO COMPLY WITH CURRENT BUILDING REGULATIONS. DIMENSIONS IN MILLIMETRES AND TO BE CHECKED ON SITE A LL DRAINS & TREES ARE ESTI MATED AND TO BE CHEC KED ON SITE BEFORE WORK COMMENCES CLIENT TO SERVE PARTY WALL ACT NOTICE BEFORE WORK COMMENCES ALL WORK TO BE CARRIED OUT & SUPERVISED BY COMPETENT PERSONS ALL WALLS & PARTITIONS TO BE CONSIDERED LOADBEARIN G UNTIL OPENED UP ON SITE A ND CHECKED B Y COMPETENT PERSO N TO CONFIRM OTHERWISE IF STRUCTURAL ENGINEERS DESIGN RELATING TO STRUCTURAL ELEMENTS CONTRADICTS ARCHITECTS D RA WING & SPEC - ENGINEERS DESIGN PREVAILS
LOFT CONVERSION & SINGLE STOREY EXTENSION		MARCH 2022	
JOHN GERA	41 CRANFORD LANE, HARLINGTON, HAYES MIDDLESEX, UB3 5HA TEL: 07723 603 280 EMAIL: johngera@outlook.com	DRAWING No. 3.1	