


NOTES

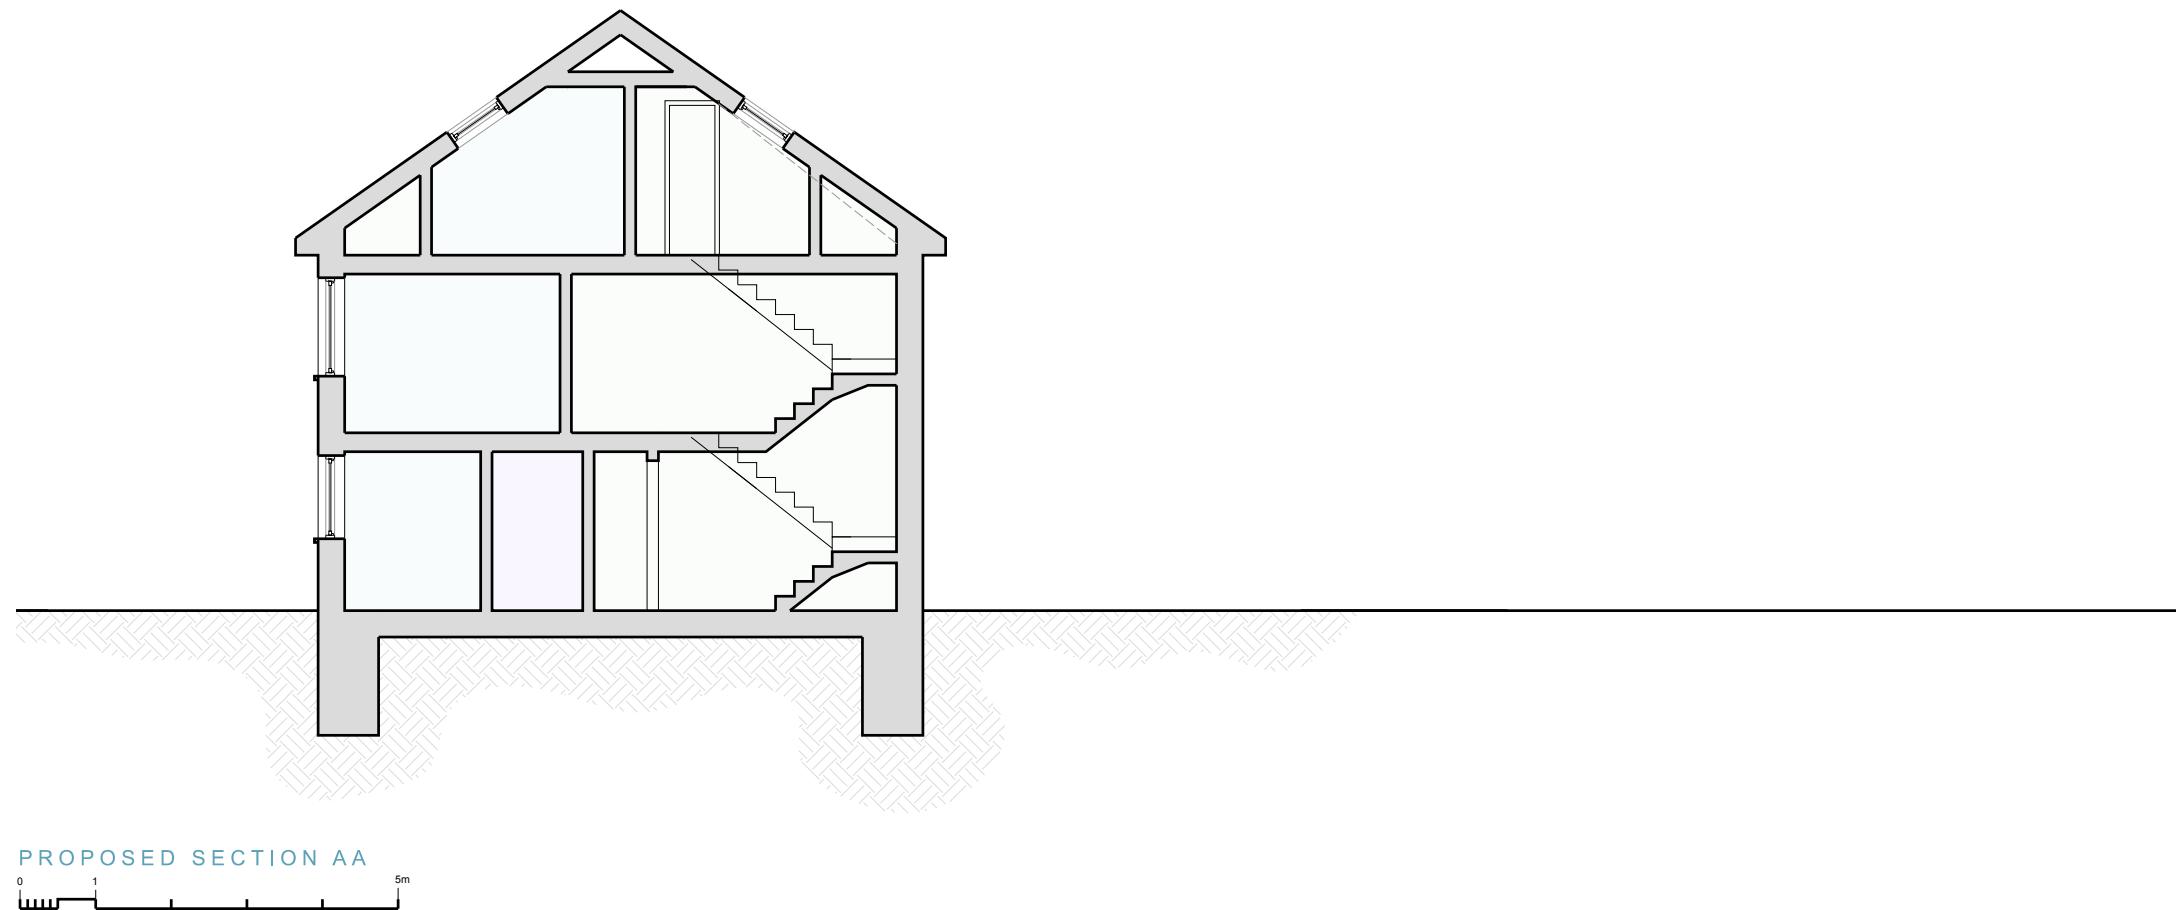

0 1 5m

OPEN london  
 architecture • surveying • interior design  
[www.openlondon.uk.com](http://www.openlondon.uk.com)  
[mail@openlondon.uk.com](mailto:mail@openlondon.uk.com)  
 t: 020 7332 2888

Mermaid House  
 2 Puddle Dock  
 Blackfriars  
 EC4V 3DB

t: 020 7332 2888

project  
 Field View, South Park Way

client

drawing title  
 Proposed Section AA

drawing status

Outline Planning

scale date drawn by checked by  
 1:100 @ A3 10/01/24  
 1:50 @ A1

job no. drawing no. revision  
 23015 106 P1

revision

P1