



NOTES

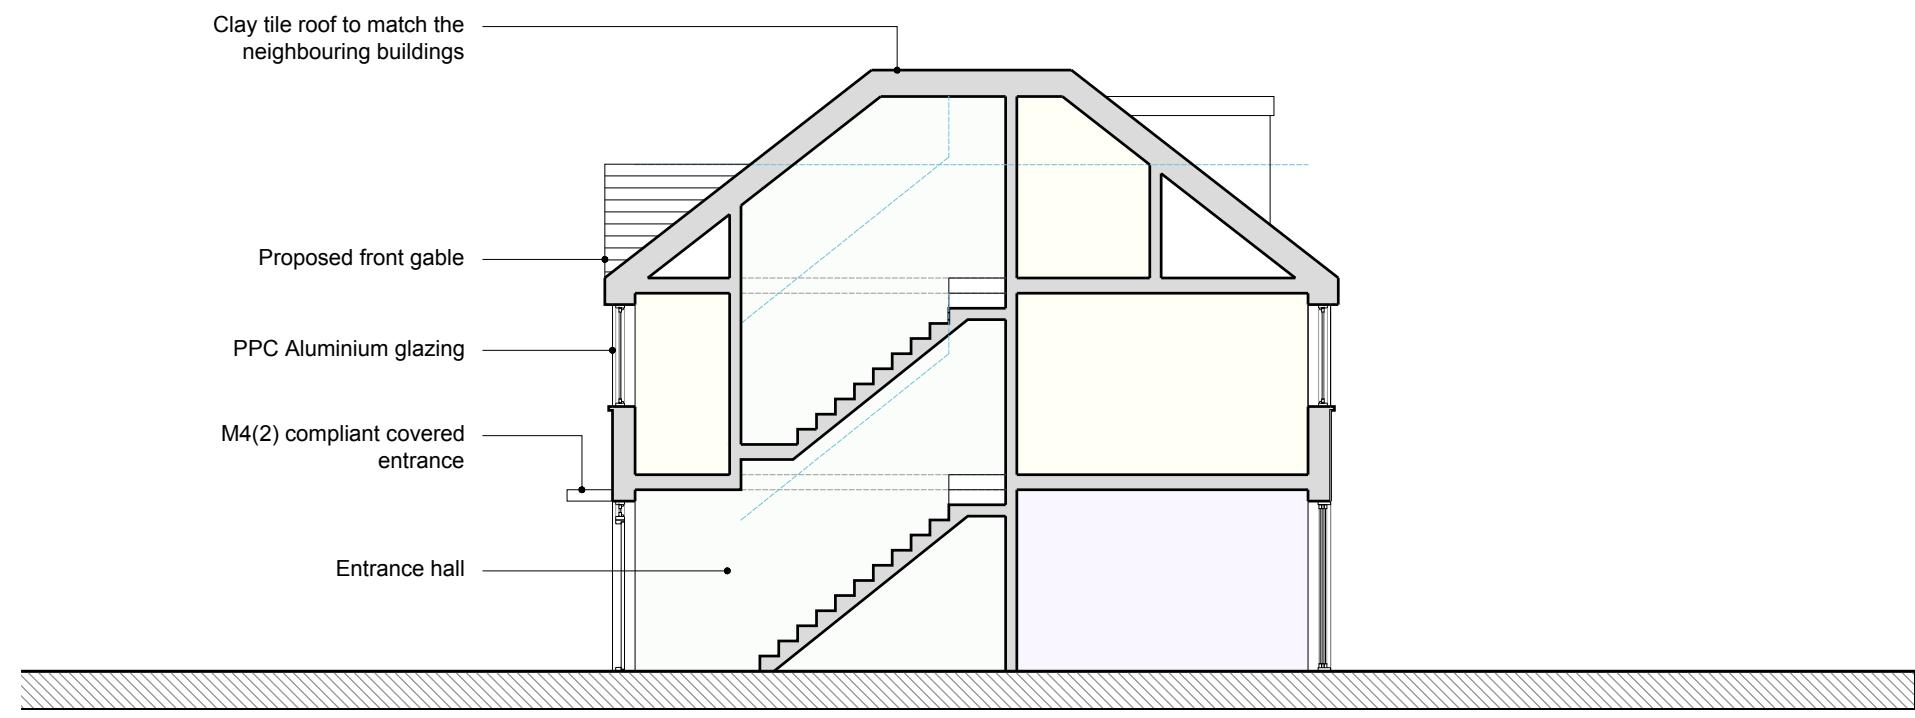

PROPOSED SECTION AA

0 1 5m

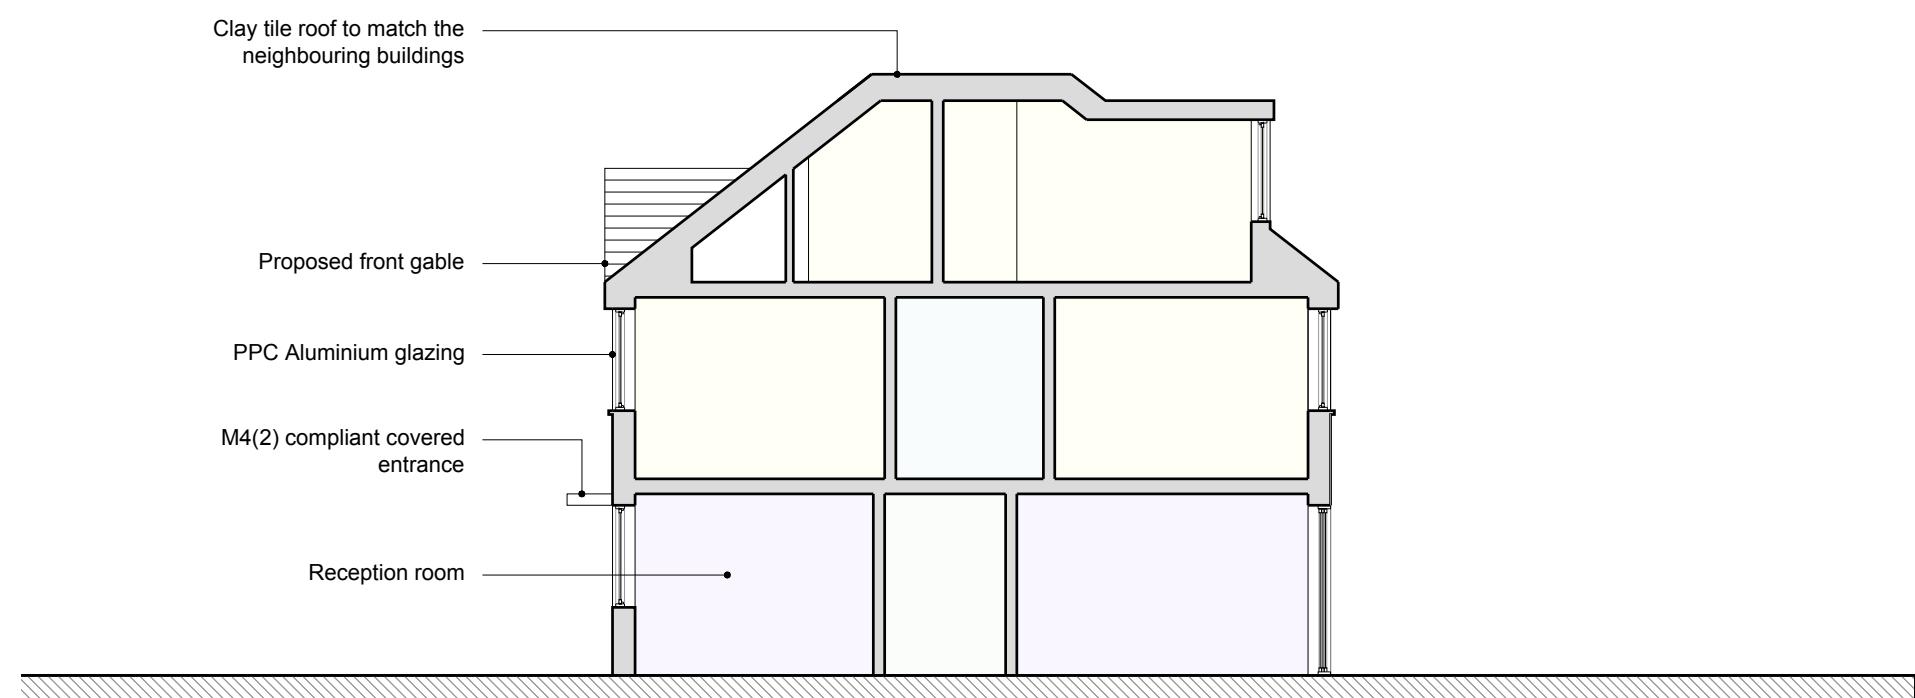

PROPOSED SECTION BB

0 1 5m

OPEN london  
 architecture • surveying • interior design  
[www.openlondon.uk.com](http://www.openlondon.uk.com)  
[mail@openlondon.uk.com](mailto:mail@openlondon.uk.com)  
 t: 020 7332 2888

project  
 Field View, South Park Way  
 client

drawing title  
 Proposed Sections AA & BB  
 drawing status

Planning

scale date drawn by checked by  
 1:100 @ A3 05/11/24

1:50 @ A1

job no. drawing no. revision  
 23015 206 P4